




Drawings and calculations are to be approved by Building Control prior to the commencement of any work. No responsibility will be taken by the design team without the written approval by the Local Authority or an approved inspector.

block plan  
1:500

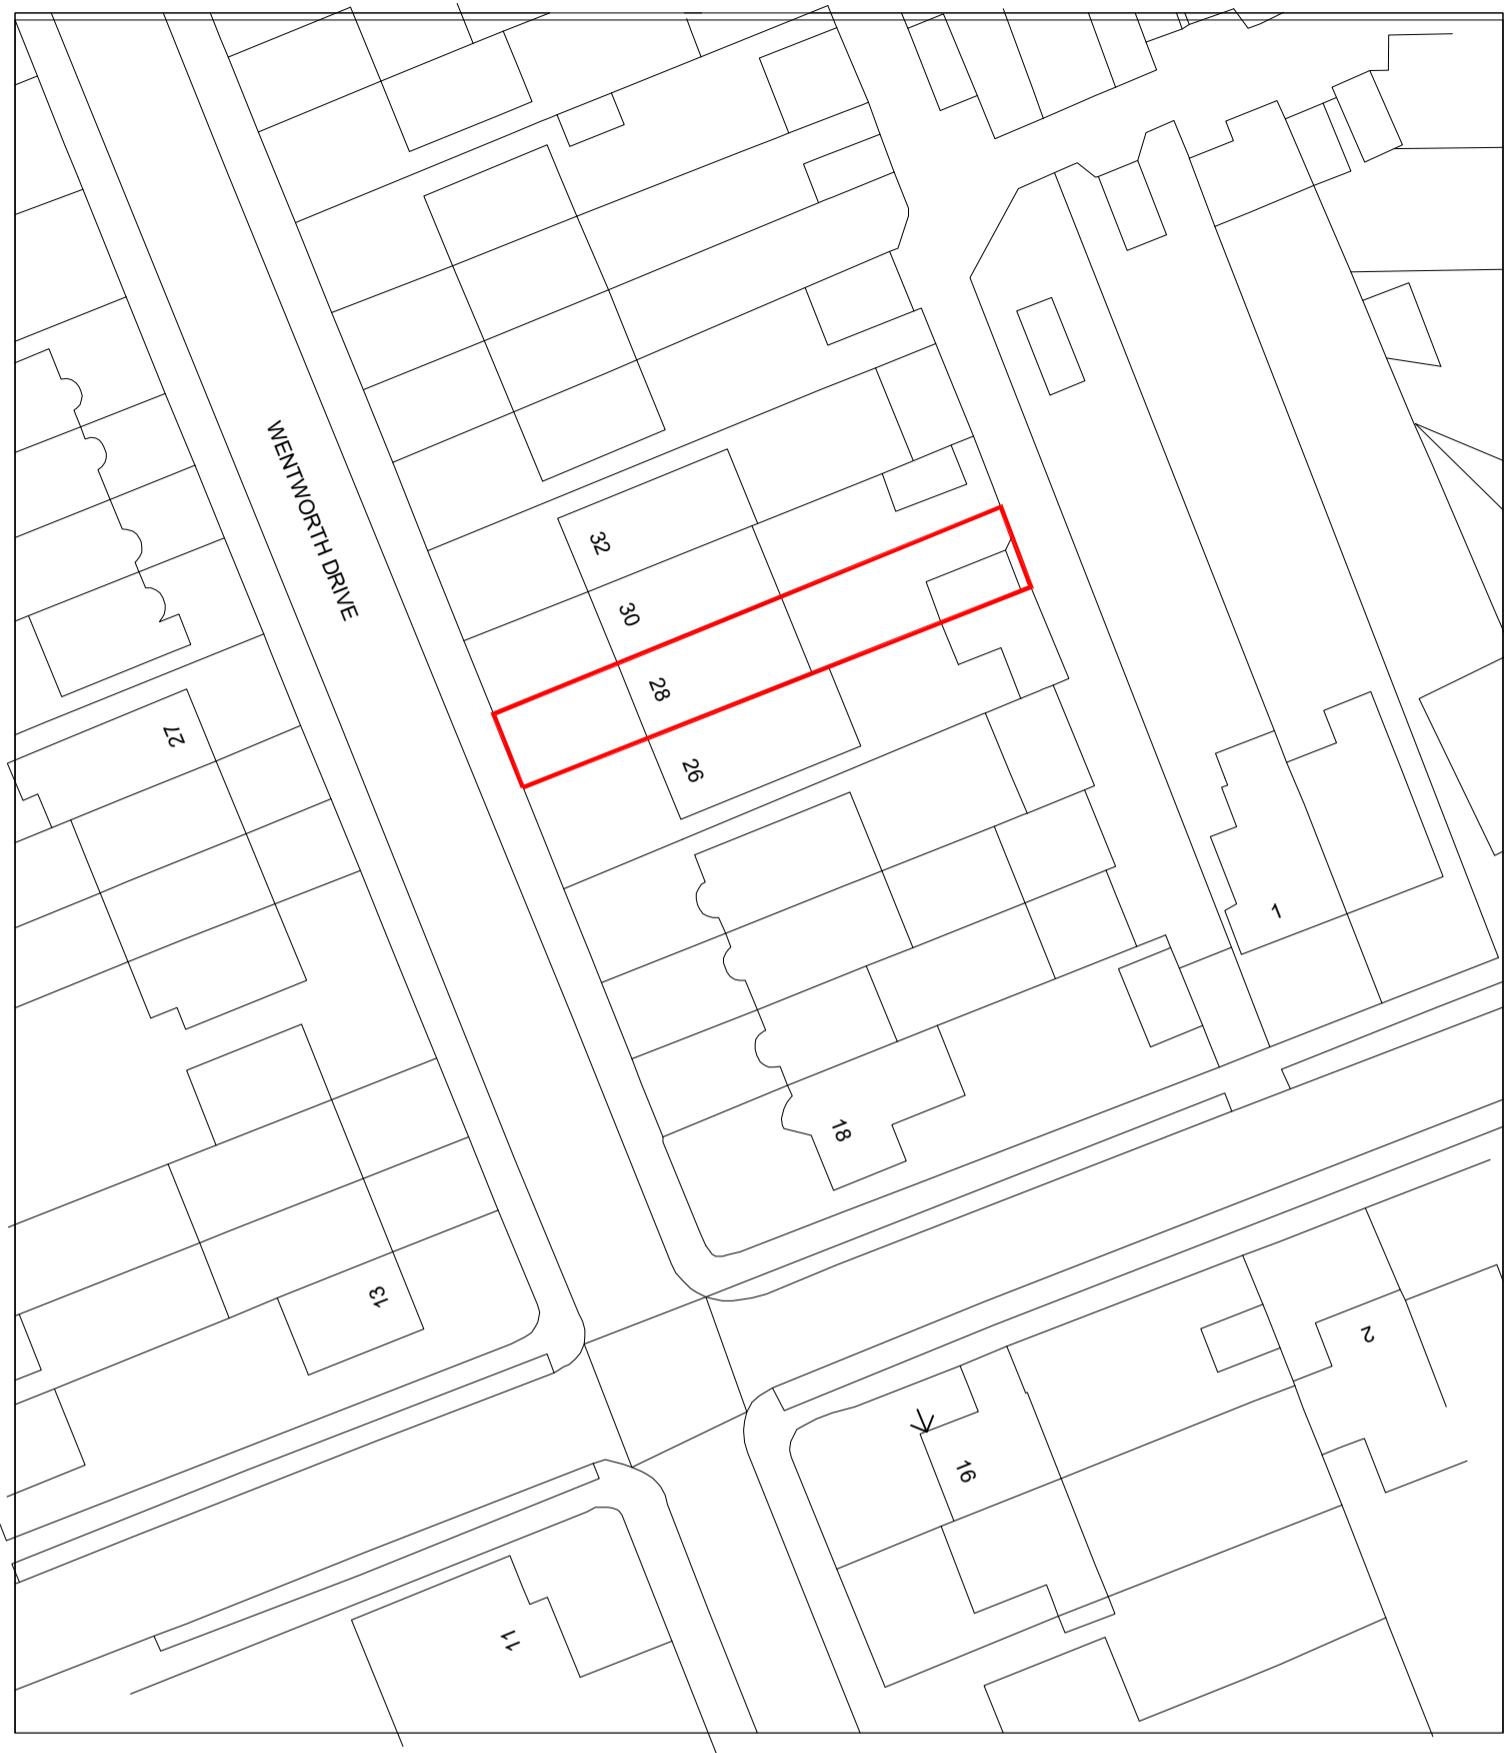

site plan  
1:1250



TITLE	SURVEY DRAWINGS	
CLIENT	Mr. M. O'SULLIVAN	
ADDRESS	28 WENTWORTH DRIVE	HA5 2PU
SCALE	STATED @ A3	DATE
DRAWING NO.	230729/01	REV.