




block plan
1:500

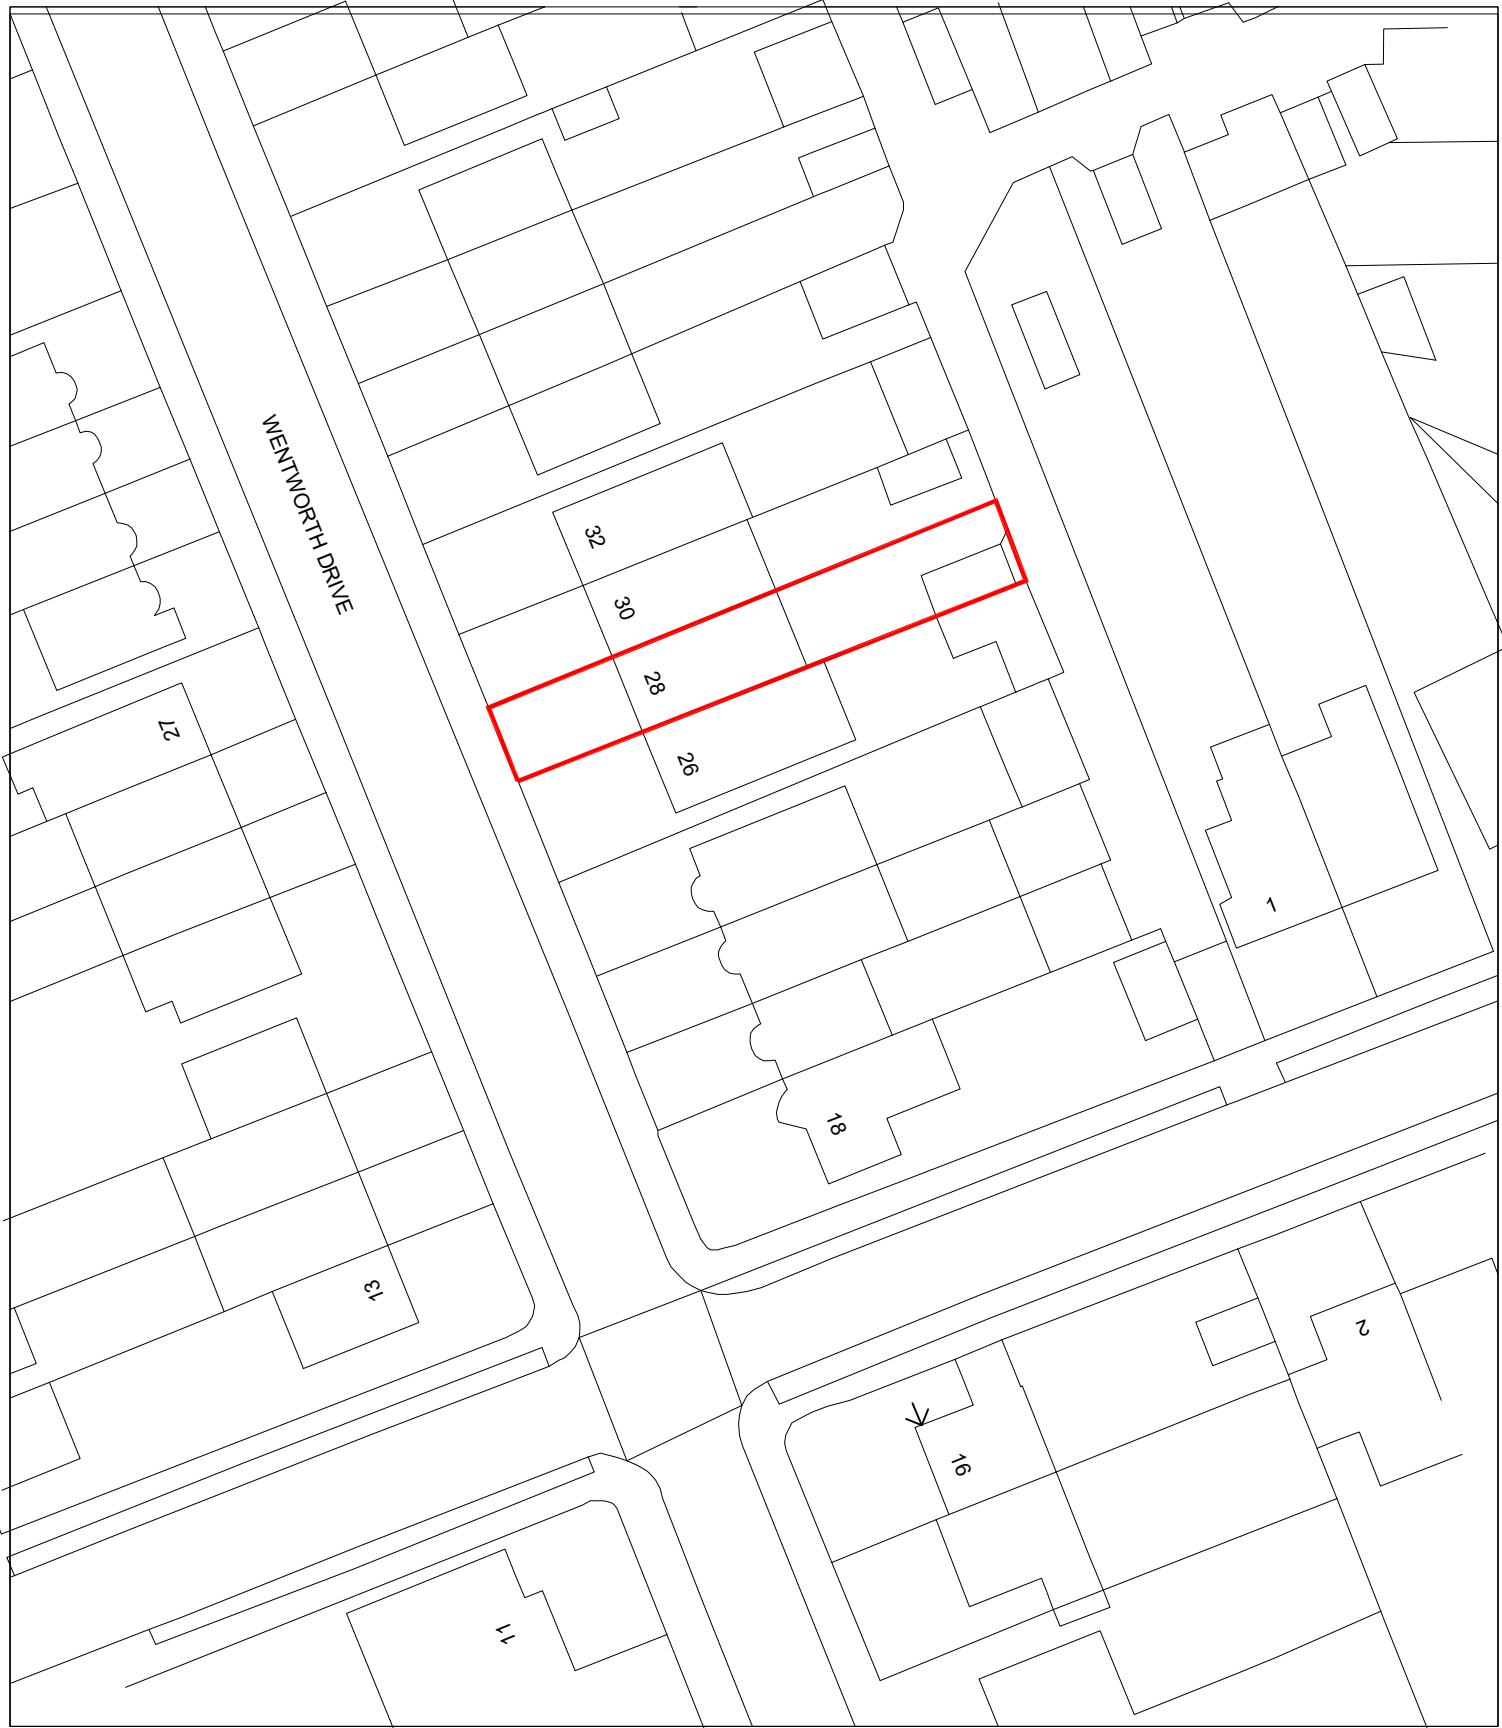

site plan
1:1250

Drawings and calculations are to be approved by Building Control prior to the commencement of any work. No responsibility will be taken by the design team without the written approval by the Local Authority or an approved inspector.

TITLE

SURVEY DRAWINGS

ADDRESS

28 WENTWORTH DRIVE
HA5 2PU

CLIENT

Mr. M. O' SULLIVAN

SCALE

STATED @ A3

DATE

FEB 2023

DRAWING NO.

230222/01

REV.



URBAN REGEN
LONDON Ltd.

Tel: 07970 647 449 Fax: 020 8963 9991
urlondon@aol.com

Email: