



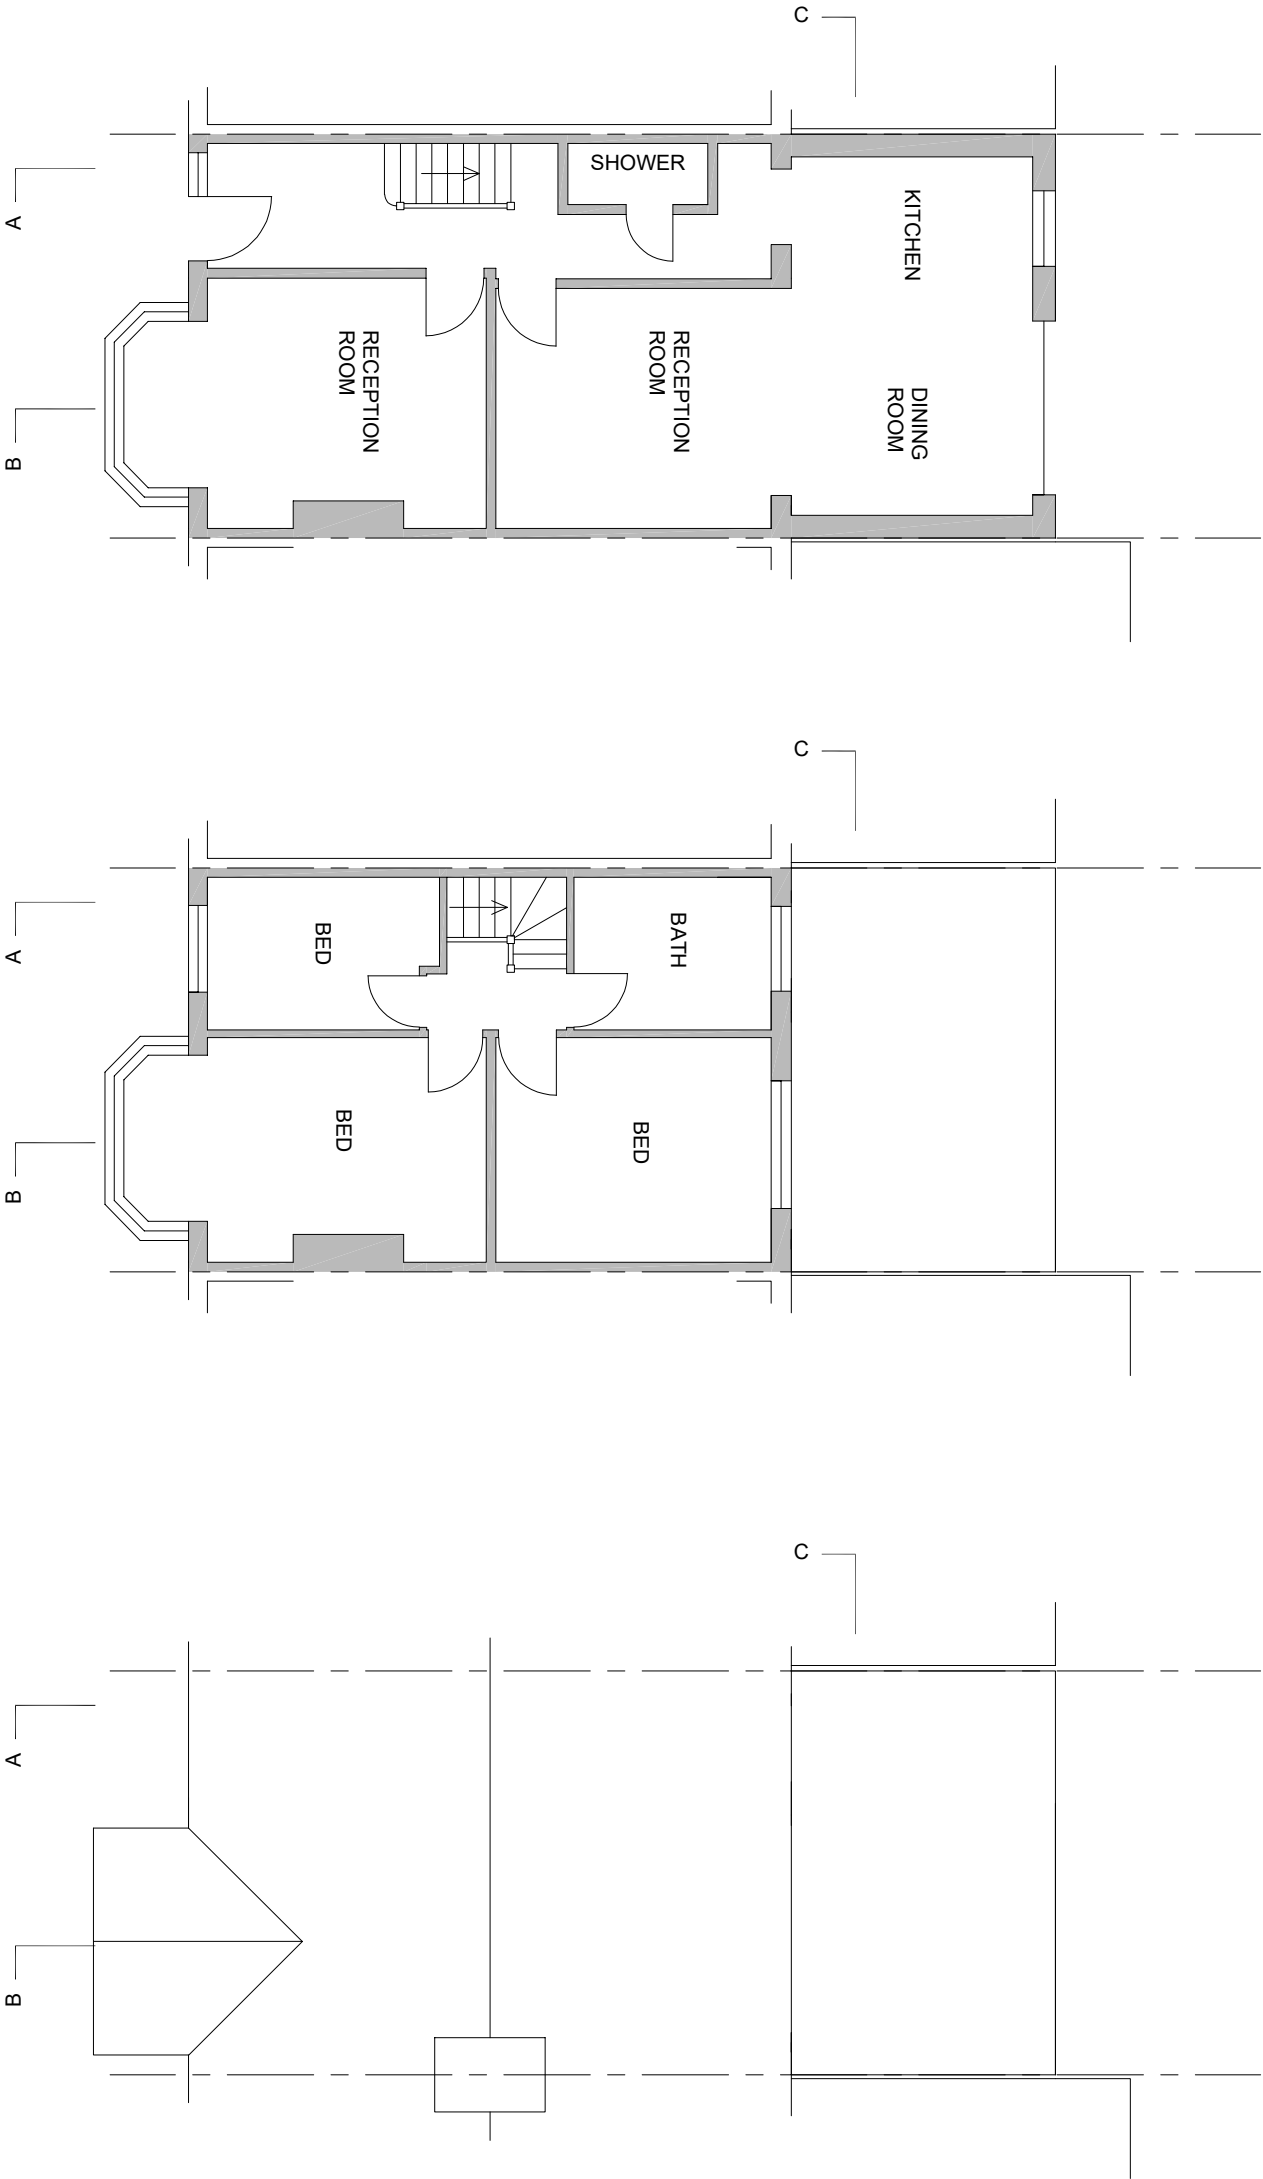

GROUND FLOOR PLAN

FIRST FLOOR PLAN

ROOF PLAN

 

Drawings and calculations are to be approved by Building Control prior to the commencement of any work. No responsibility will be taken by the design team without the written approval by the Local Authority or an approved inspector.



URBAN REGEN
LONDON Ltd.

TITLE		ADDRESS	
SURVEY DRAWINGS		28 WENTWORTH DRIVE	
CLIENT		HA5 2PU	
Mr. M. O' SULLIVAN			
SCALE		1:100 @ A3	DATE
DRAWING NO.		230222/02	REV.
			FEB 2023

Tel: 07970 647 449 Fax: 020 8963 9991 Email: urlondon@aol.com