
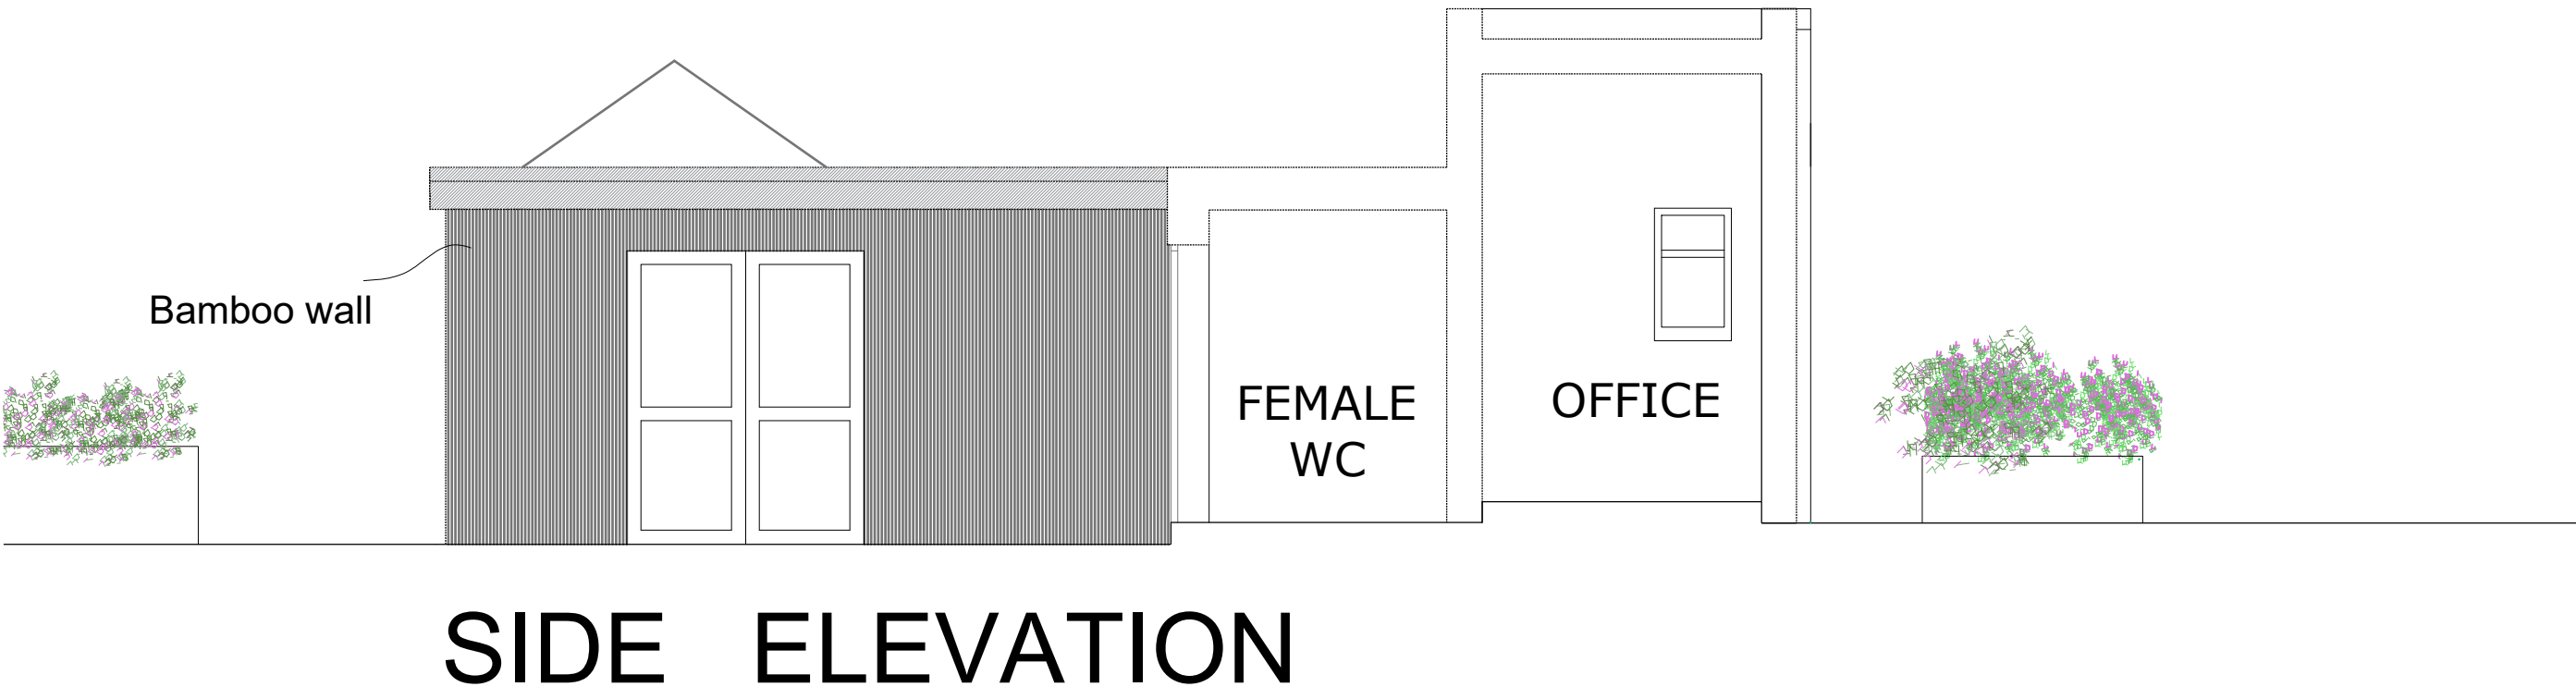
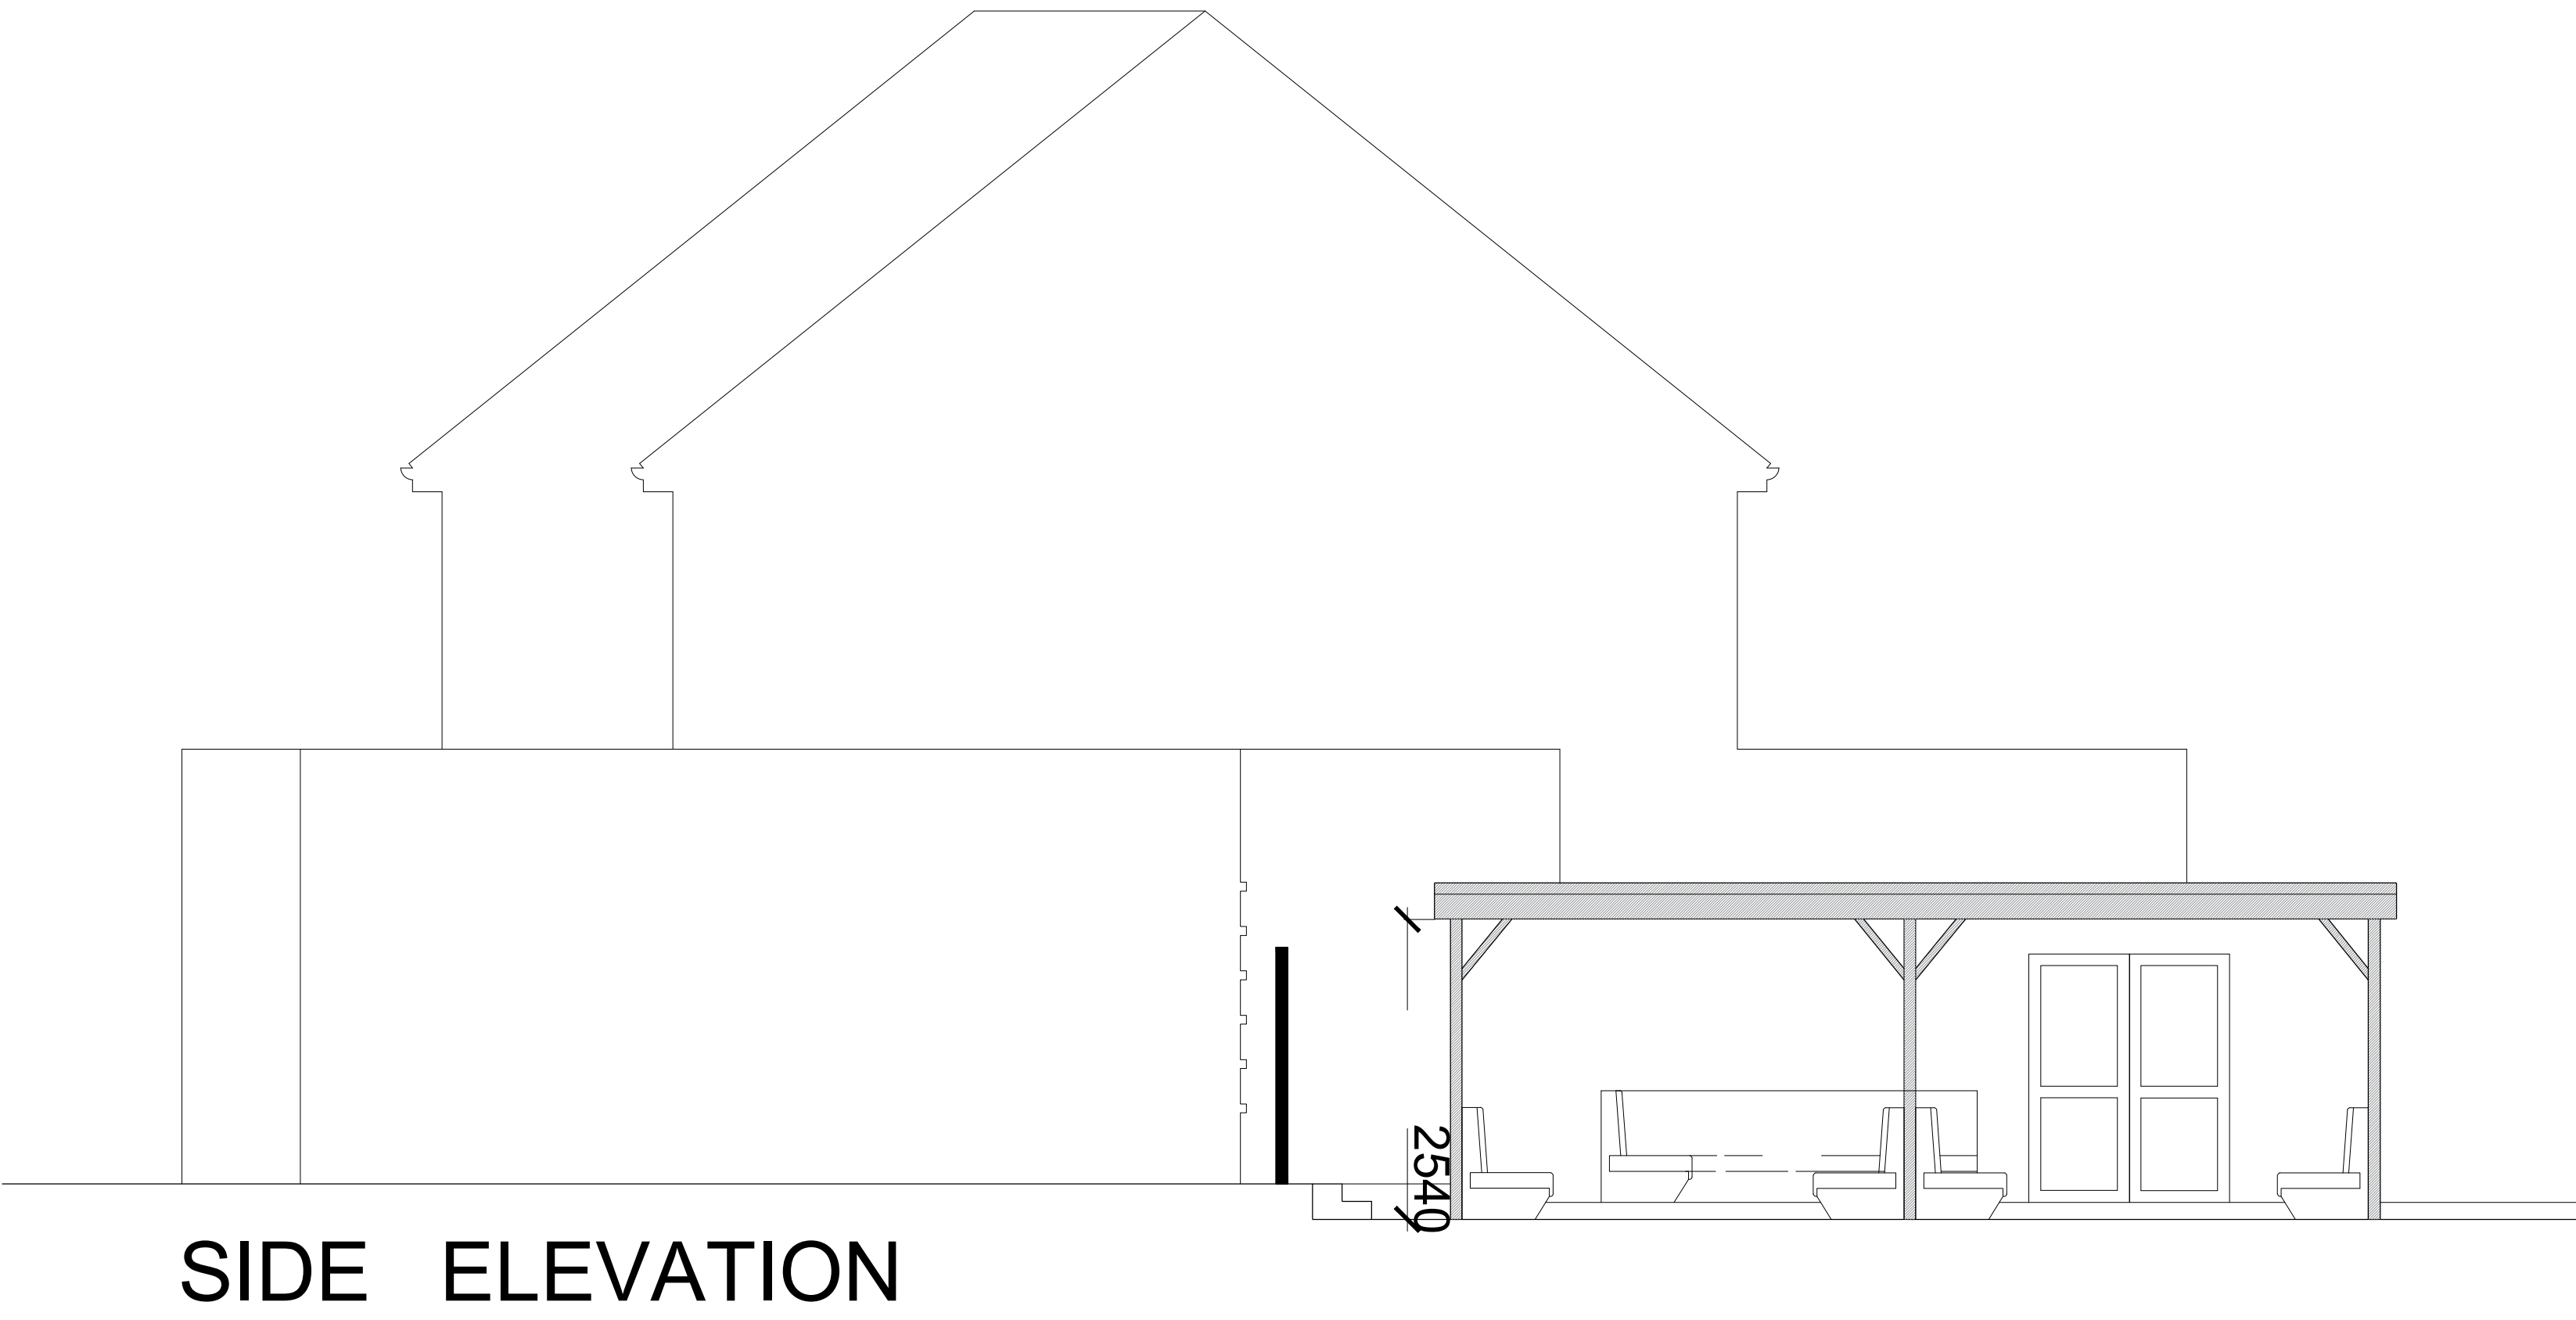


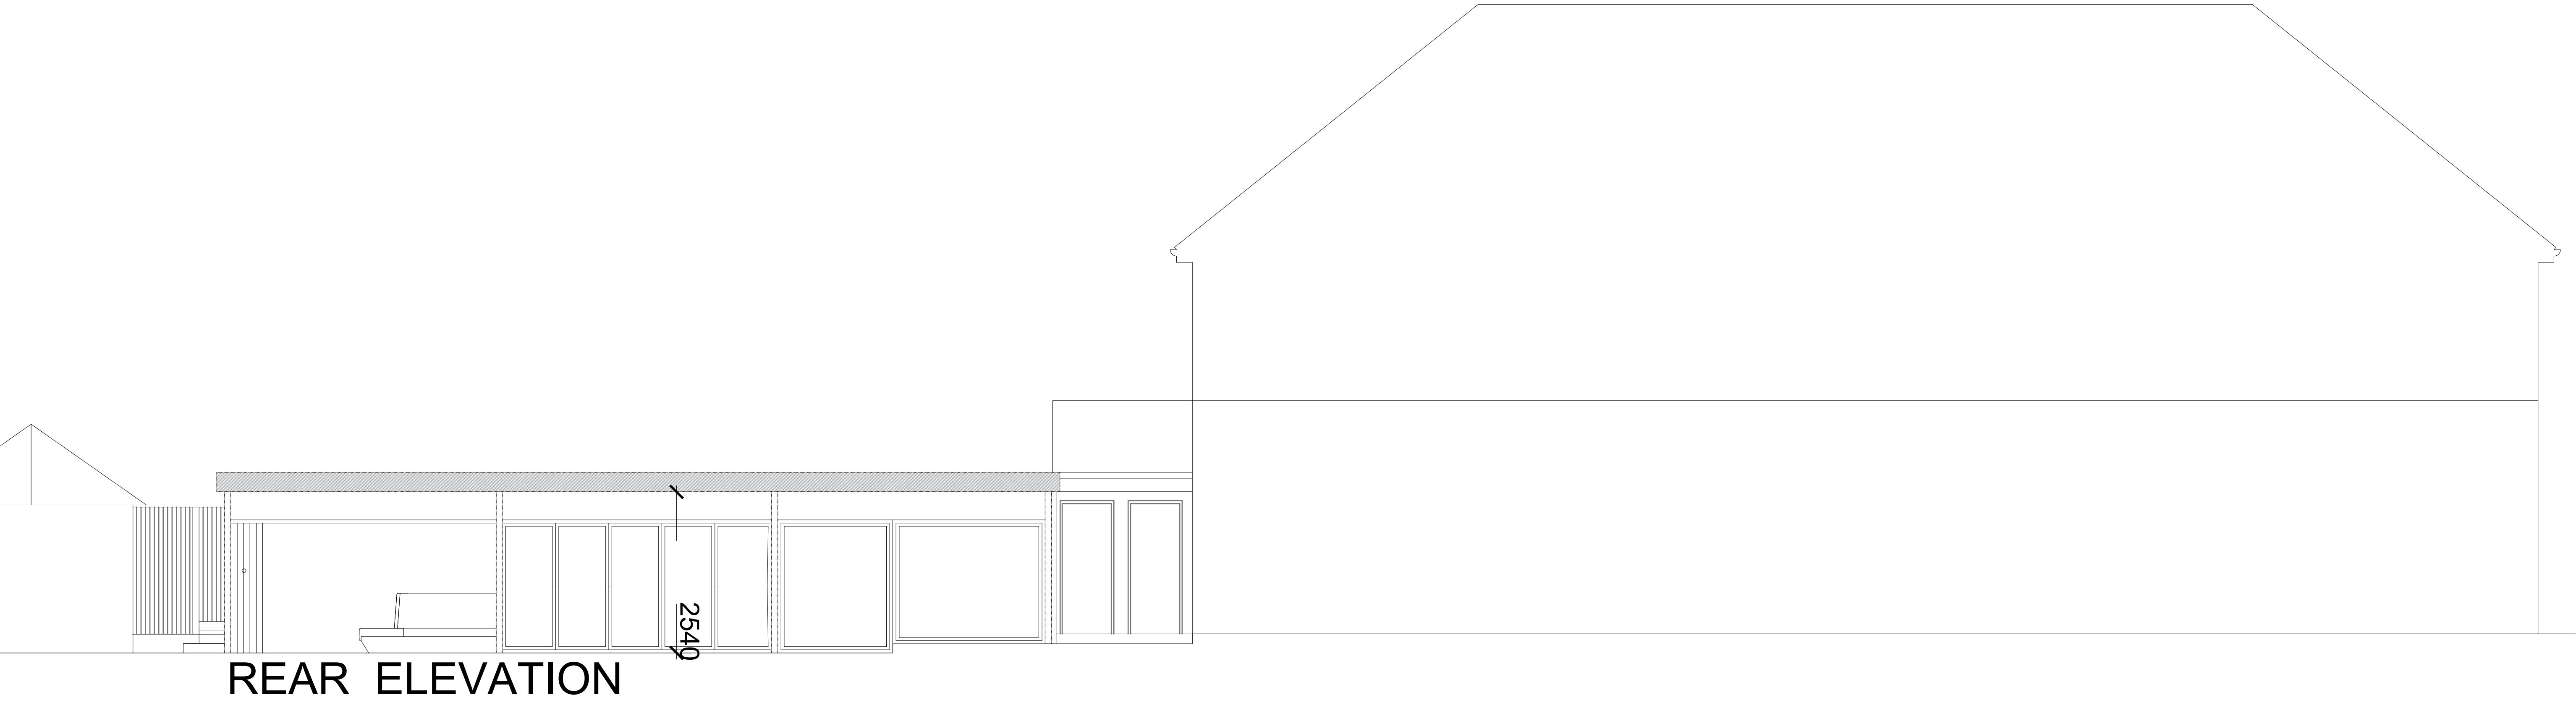

PROJECT	DWG NO.	SCALE	DETAIL	14.01.2021	A02.02.21					PROJECT NO.	PR Architecture Ltd. Chartered Architect 120, Pinner Road, Harrow, HA1 4JD. Tel: 0208 357 2304
NAMASTE LOUNGE, JOEL STREET, NORTHWOOD HILLS	05A	1:50 @ A1	EXISTING SIDE ELEVATIONS AND REAR ELEVATION	SUBMITTED TO HILLINGDON PLANNING DEPT	SUBMITTED TO HILLINGDON PLANNING DEPT					19.12	
EXISTING BUILDING											