



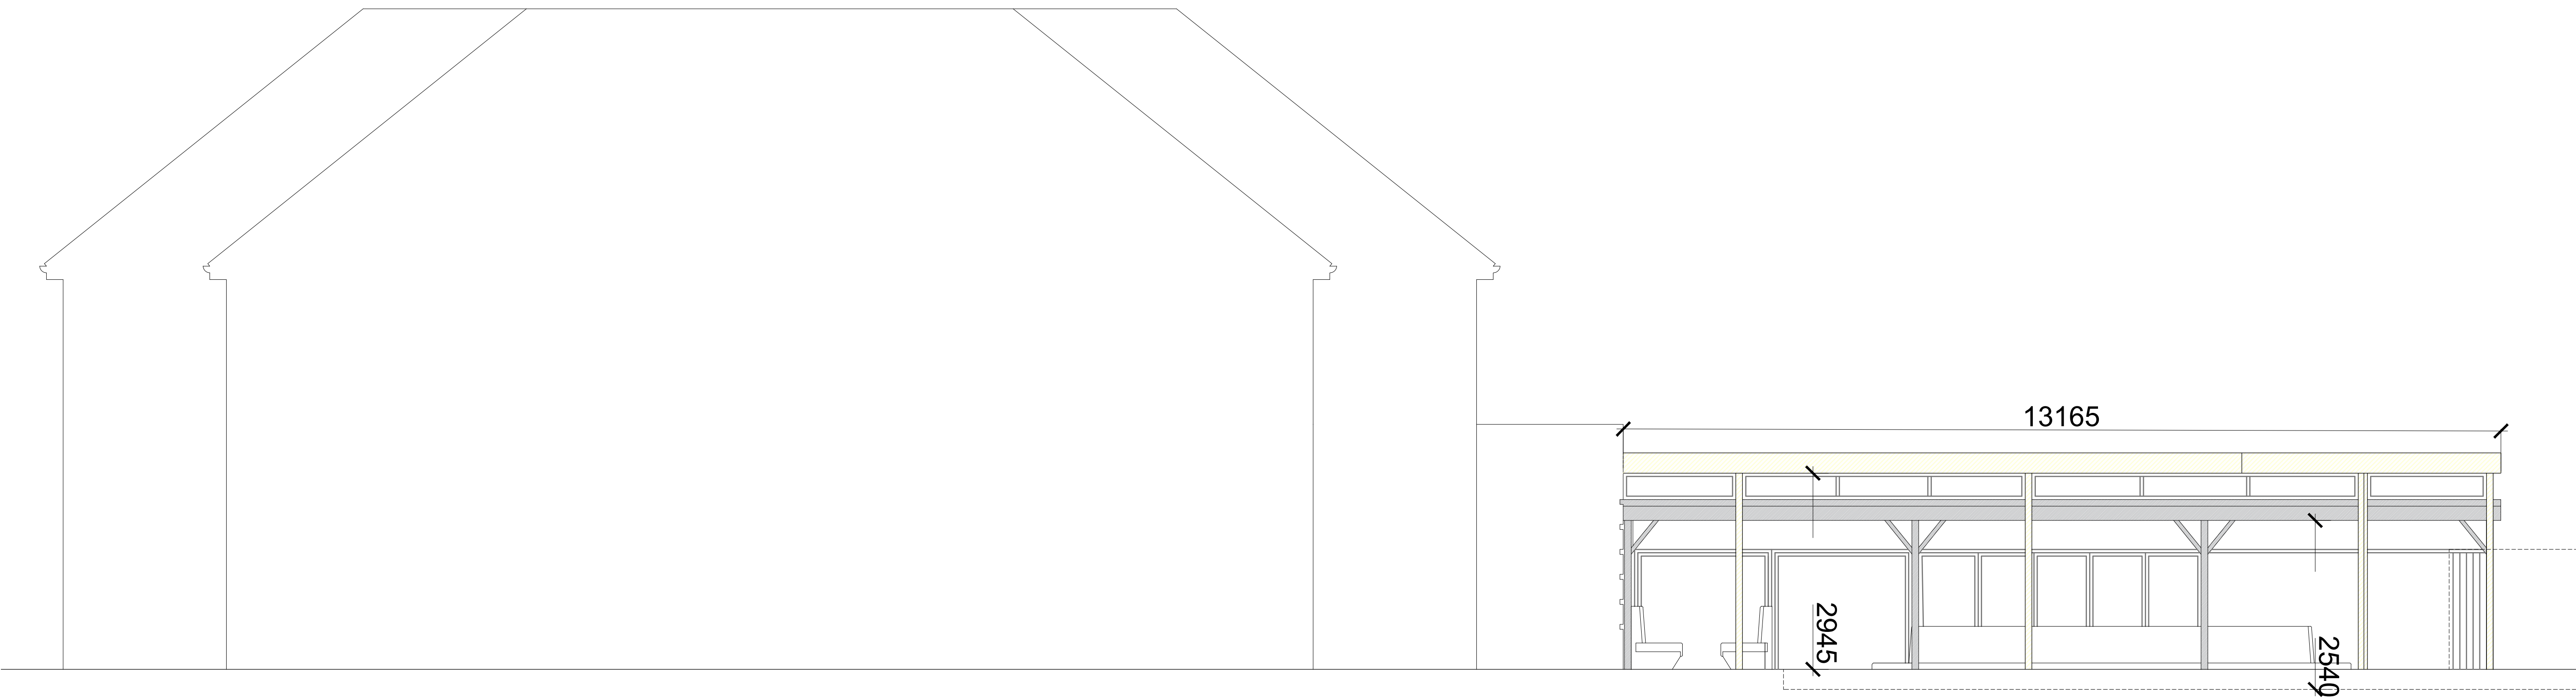

FRONT ELEVATION WITHOUT BRICK WALL

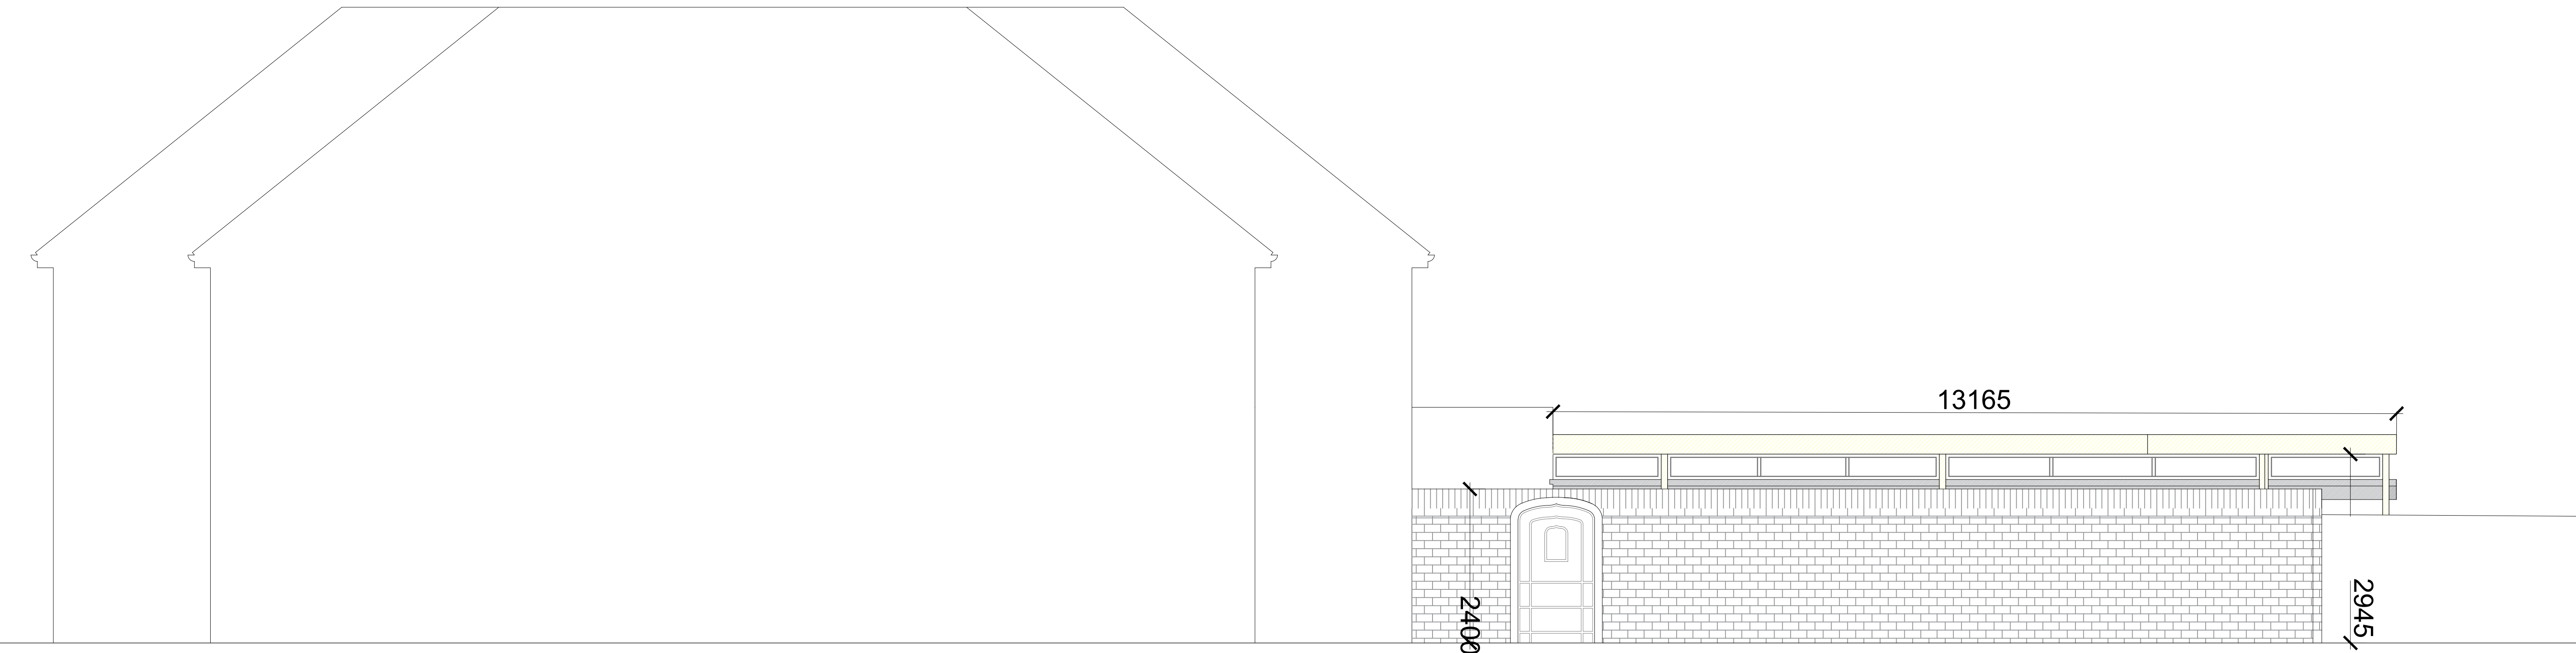

FRONT ELEVATION WITH BRICK WALL

PROJECT	DWG NO.	SCALE	DETAIL	14.01.2021	A02.02.21					PROJECT NO.	PR Architecture Ltd. Chartered Architect 120, Pinner Road, Harrow, HA1 4JD. Tel: 0208 357 2304
NAMASTE LOUNGE, JOEL STREET, NORTHWOOD HILLS	08A	1:50 @ A1	PROPOSED FRONT ELEVATION	SUBMITTED TO HILLINGDON PLANNING DEPT	SUBMITTED TO HILLINGDON PLANNING DEPT					19.12	
PROPOSED OUTDOOR LOUNGE EXTENSION											