


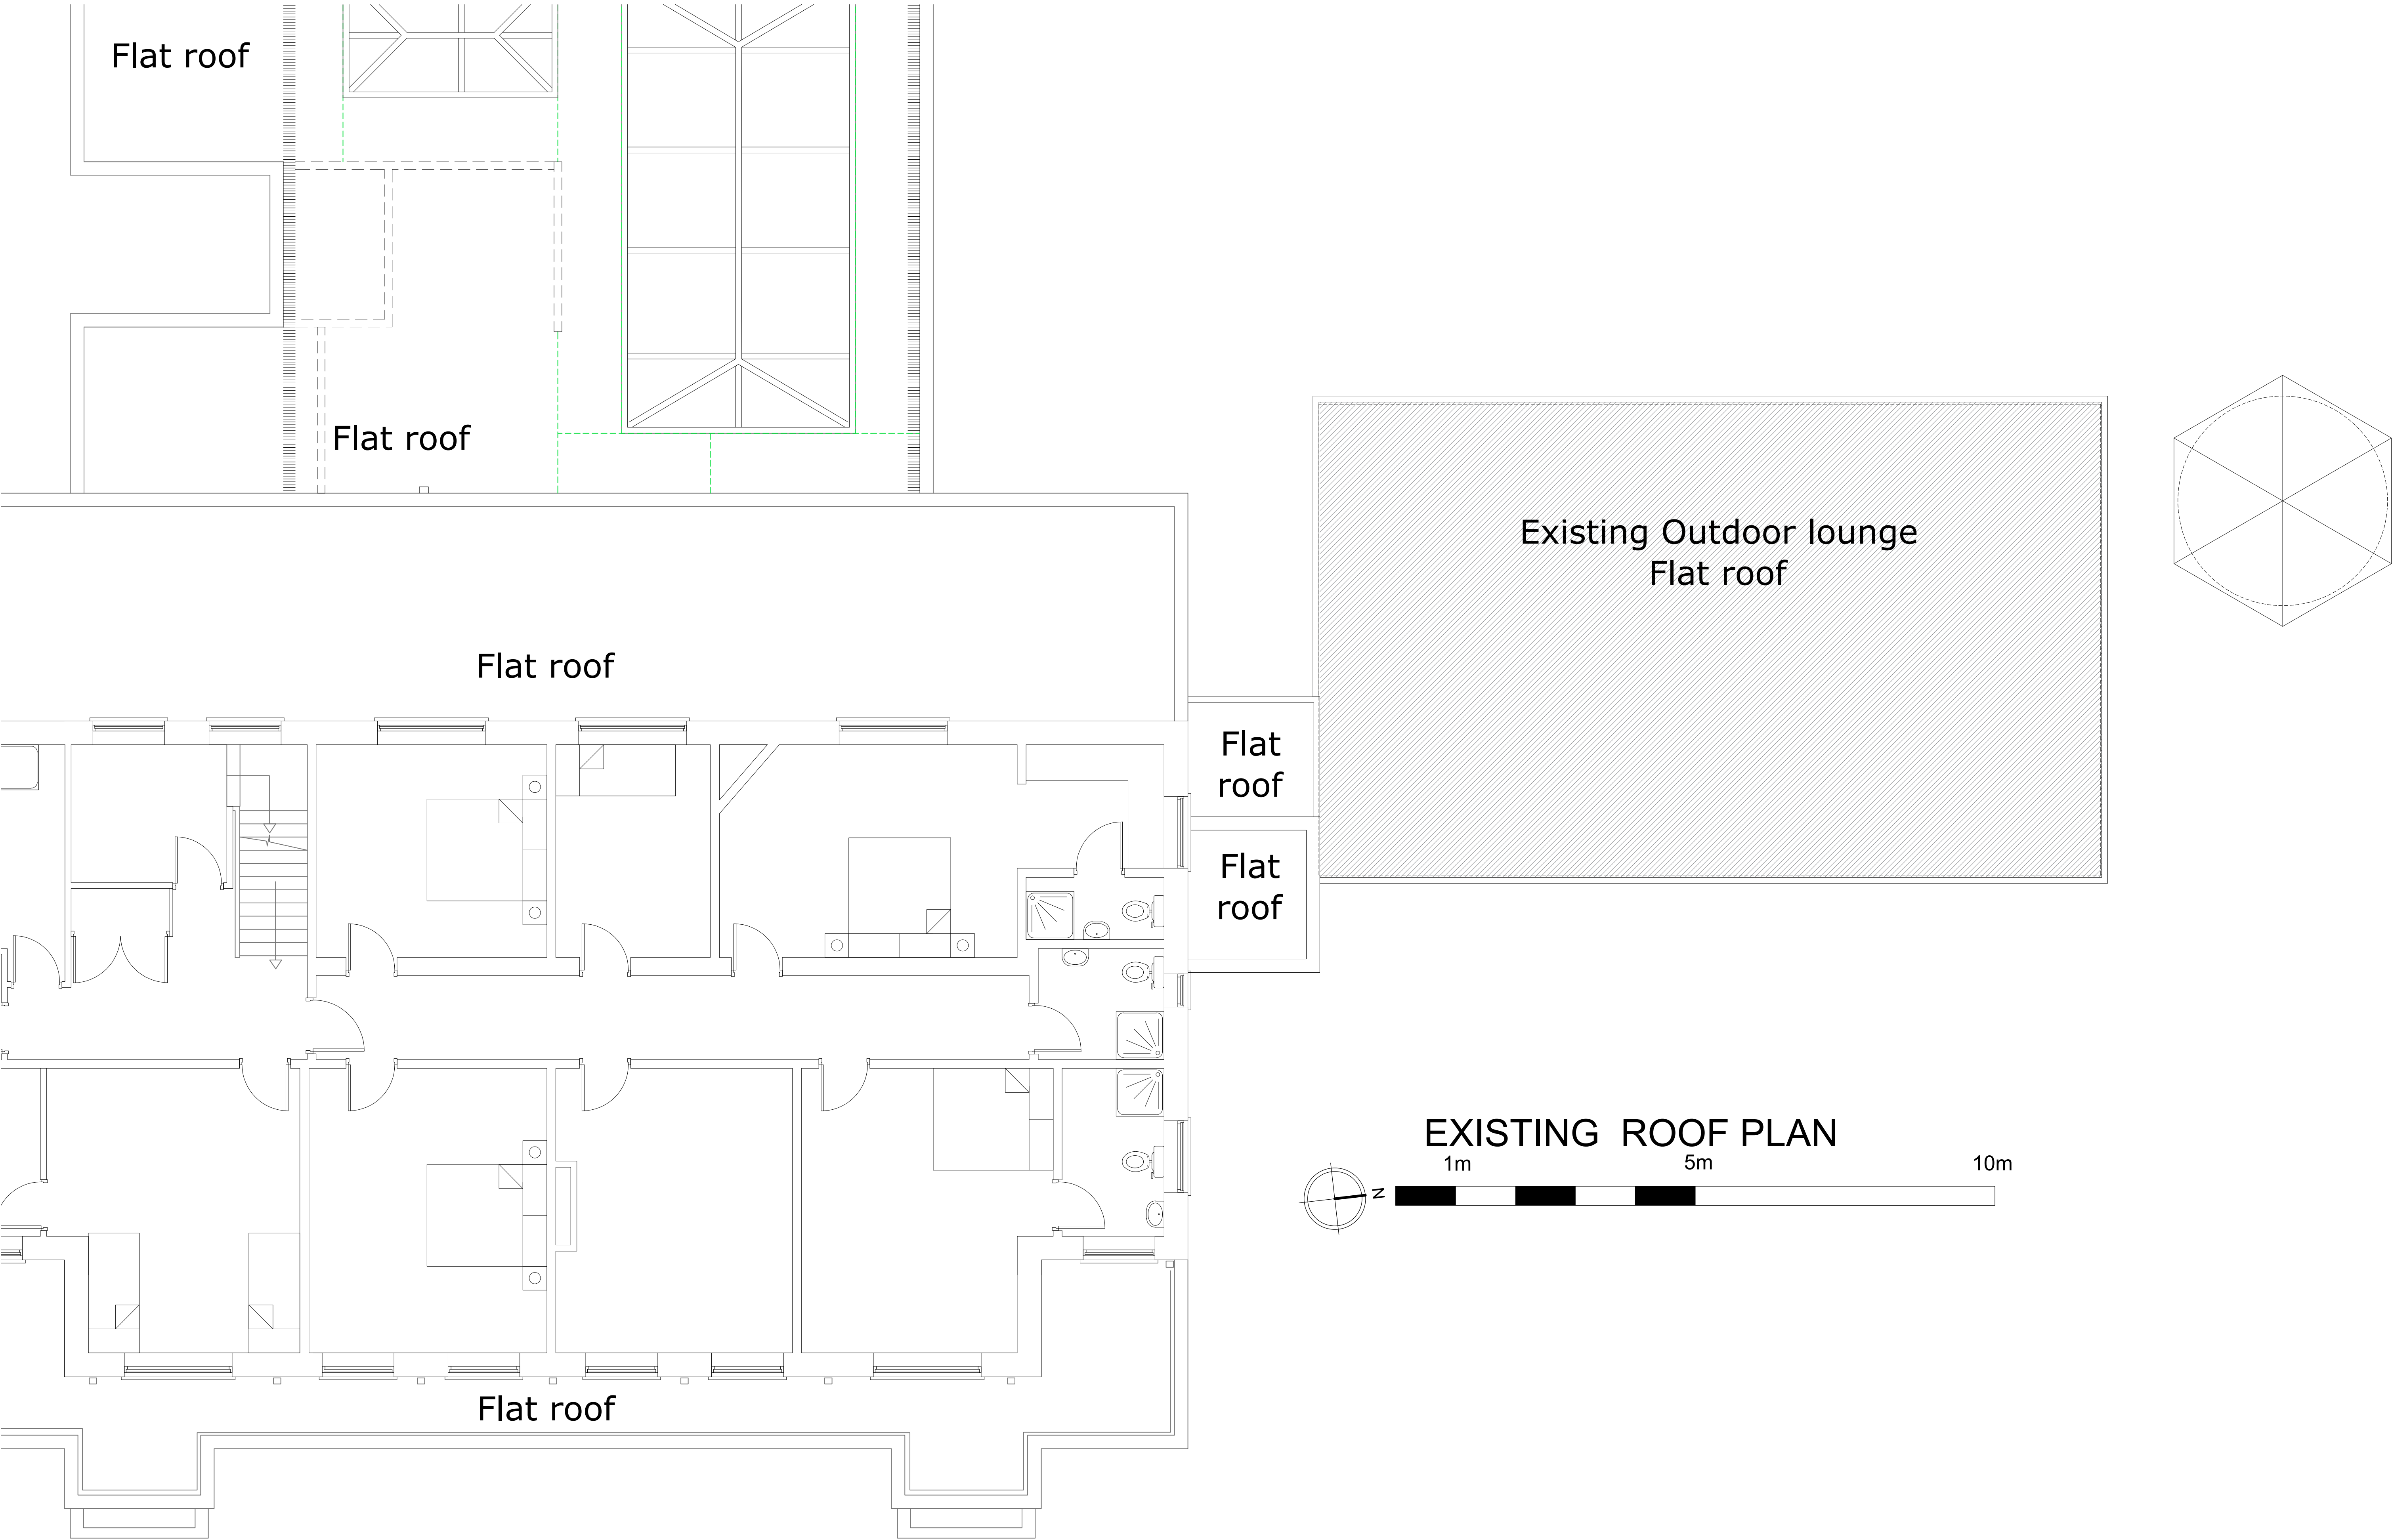

PROJECT	DWG NO.	SCALE	DETAIL	14.01.2021 SUBMITTED TO HILLINGDON PLANNING DEPT						PROJECT NO.	PR Architecture Ltd. Chartered Architect
NAMASTE LOUNGE, JOEL STREET, NORTHWOOD HILLS	03	1:50 @ A1	EXISTING ROOF PLAN							19.12	
EXISTING BUILDING											120, Pinner Road, Harrow, HA1 4JD. Tel: 0208 357 2304