




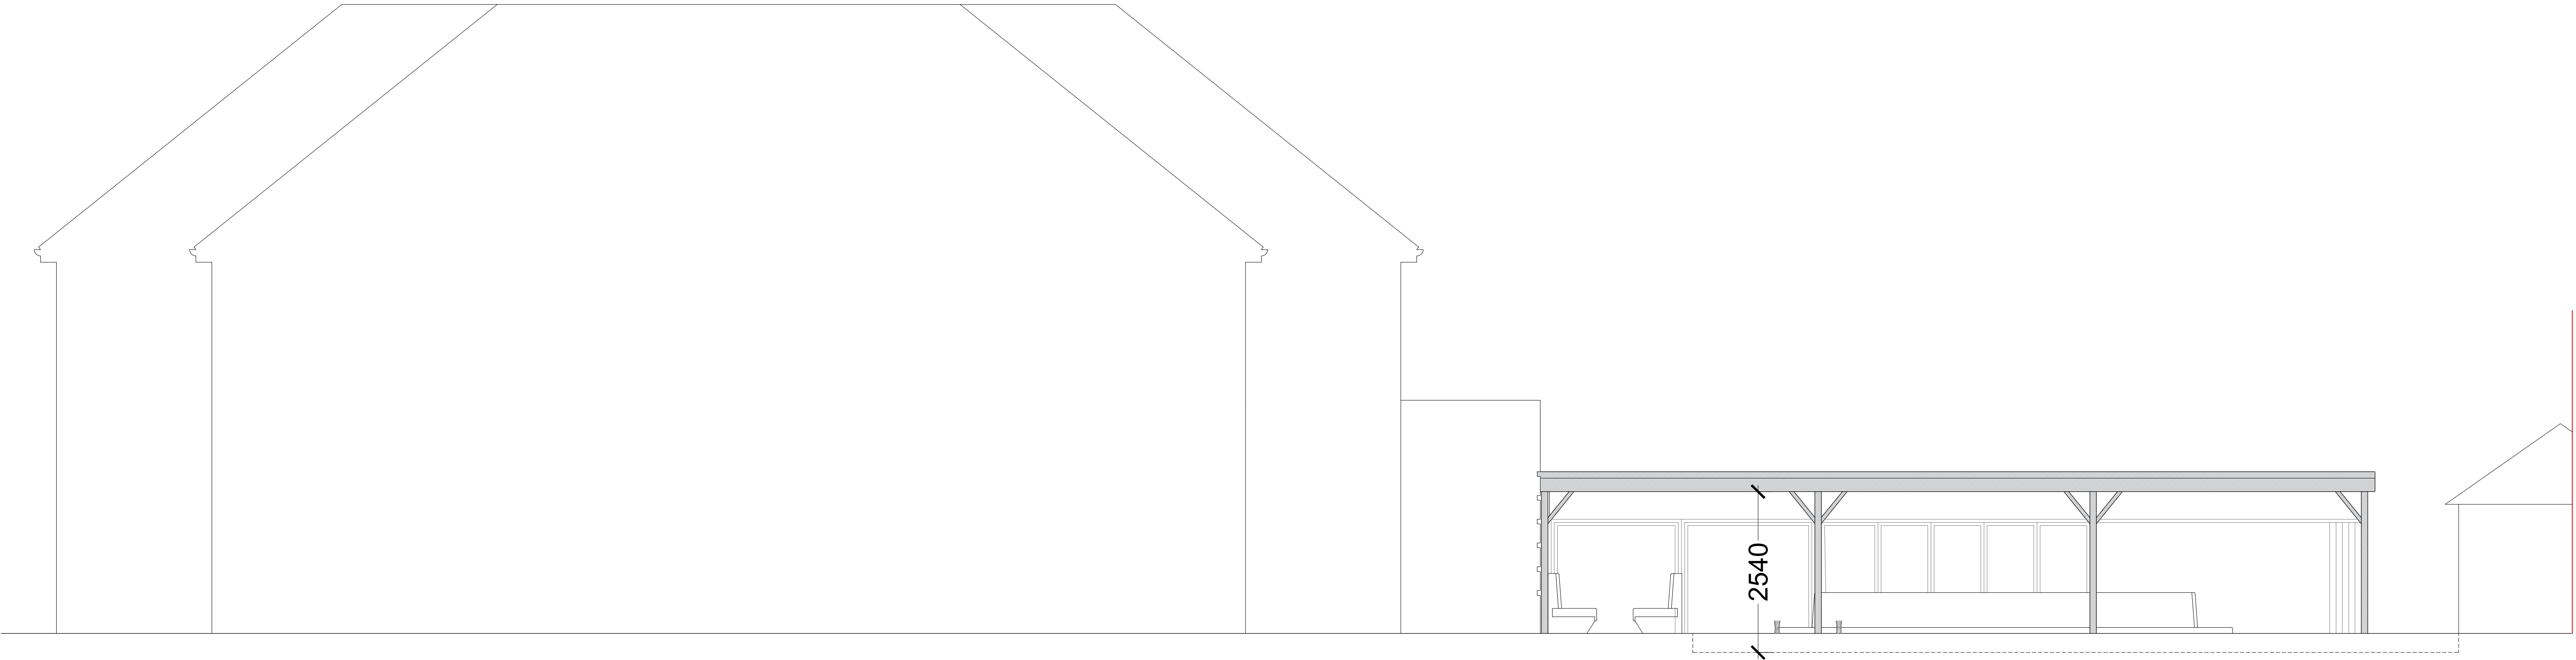

FRONT ELEVATION WITHOUT FENCE

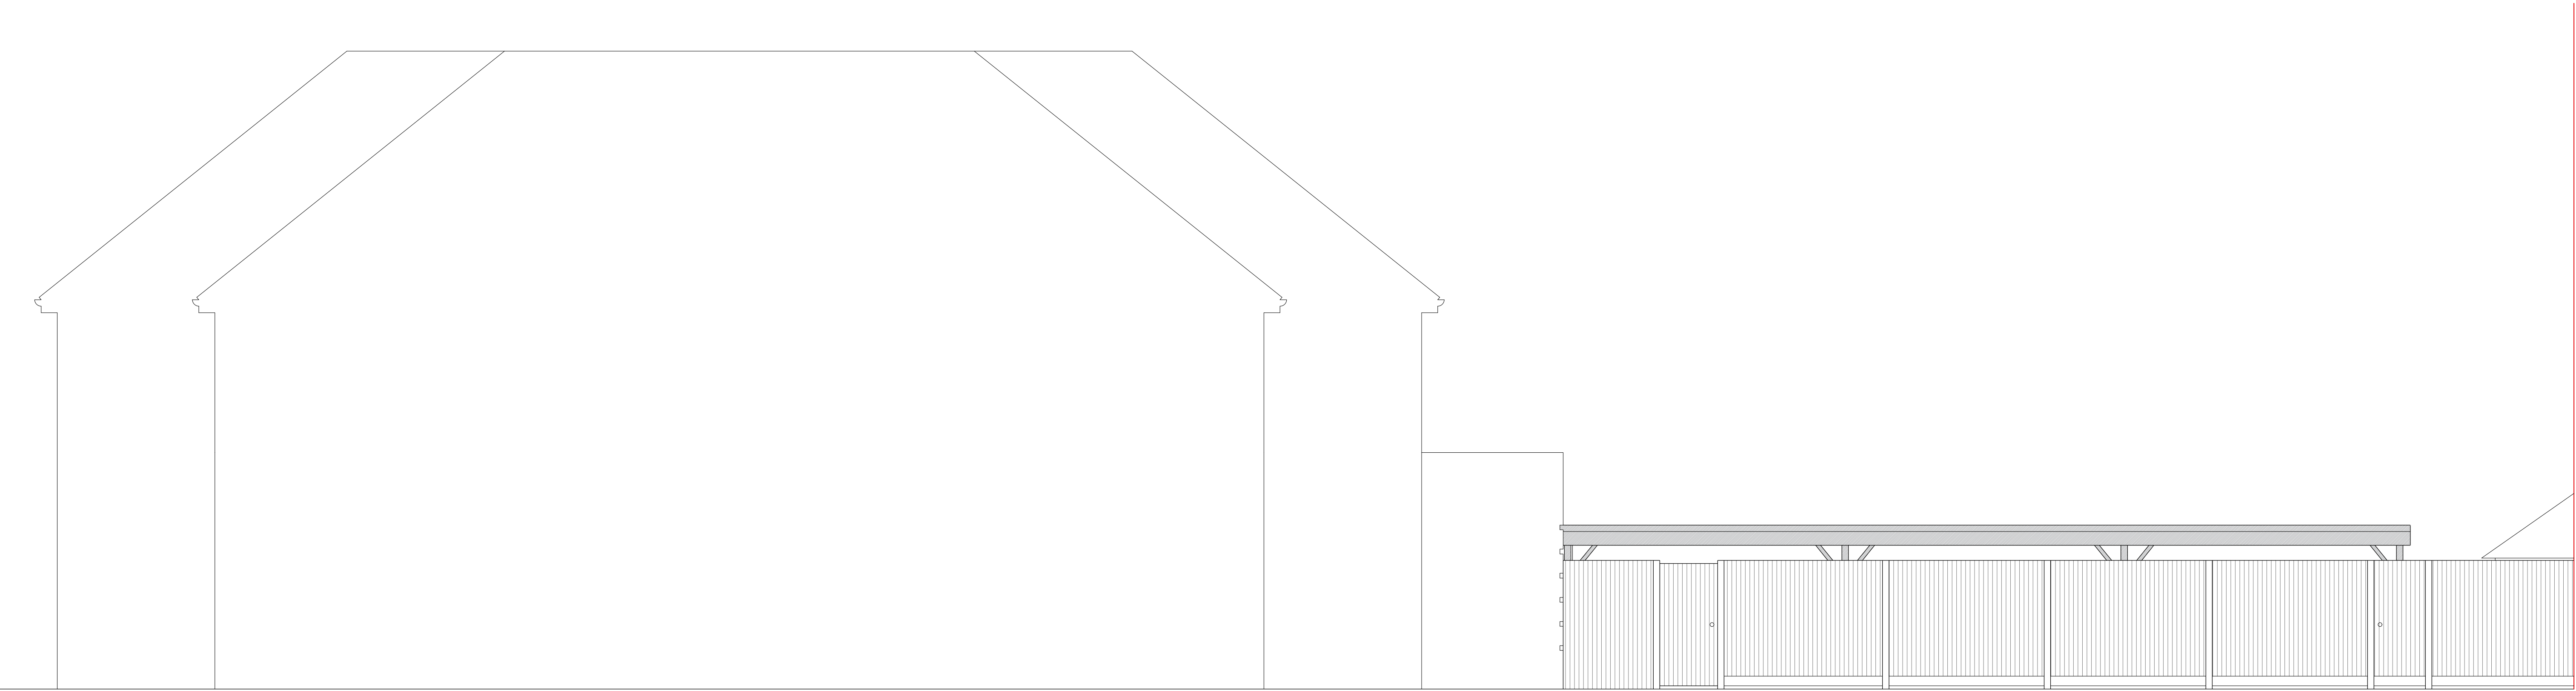

FRONT ELEVATION WITH FENCE

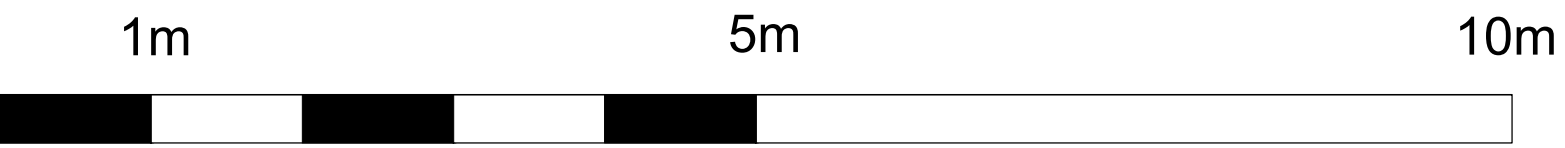

PROJECT	DWG NO.	SCALE	DETAIL	14.01.2021						PROJECT NO.	PR Architecture Ltd. Chartered Architect 120, Pinner Road, Harrow, HA1 4JD. Tel: 0208 357 2304
NAMASTE LOUNGE, JOEL STREET, NORTHWOOD HILLS	04	1:50 @ A1	EXISTING FRONT ELEVATION	SUBMITTED TO HILLINGDON PLANNING DEPT						19.12	
EXISTING BUILDING											