

35

GARAGE



bernard murray design
chartered architect

www.murraydesign.co.uk
78 BRIDGE ROAD, UXBRIDGE, MIDDLESEX UB8 2QW
TEL: 01895 477174 EMAIL: BMURRAYDESIGN@YAHOO.CO.UK


PROJECT
33 BROADHURST GARDENS
RUISLIP
HA4 9JQ

CLIENT
NED WILSHER

DRAWING

PROPOSED FIRST FLOOR PLAN

SCALE	1:50 @ A3	DRAWING NUMBER	REV.
DATE	MAY 2022	1171-6	
DRAWN	BM		

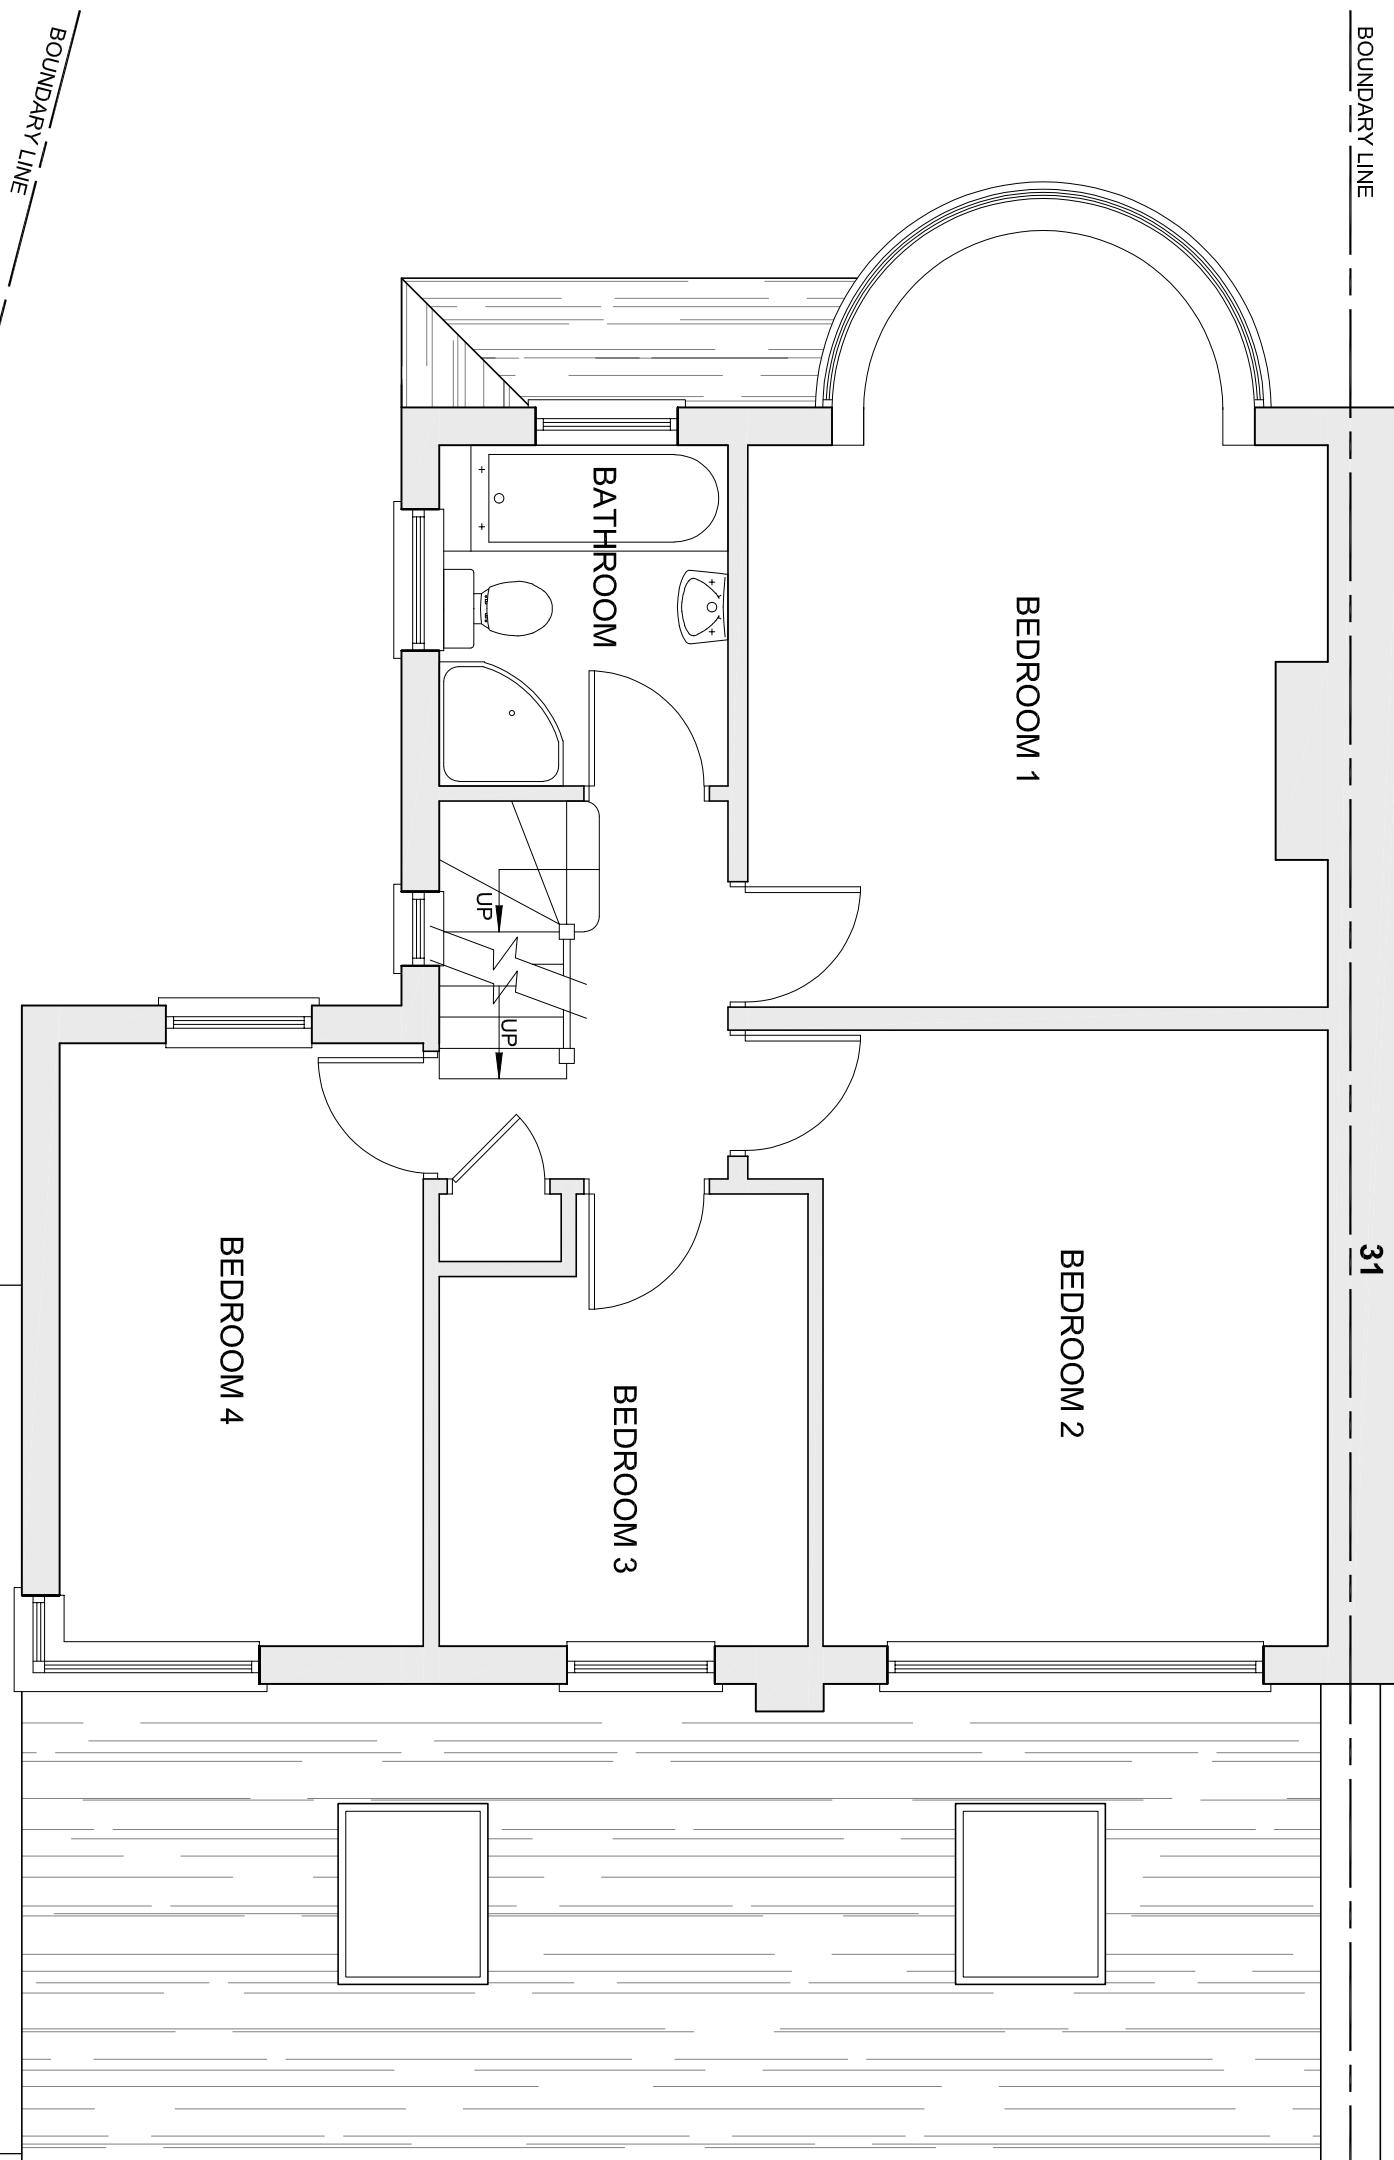

AMENDMENTS _____ DATE _____ REV. _____

Opportunities for minor alterations to the layout of the house are available. All alterations must be checked with the Architect before any work is carried out. The client is to read in conjunction with all relevant conditions, notes, special regulations, and the terms and conditions of the Architect.