


AMENDMENTS		DATE	REV.
All dimensions are to be checked on site. The scale dimension only is to be taken from the overall drawing dimensions and any discrepancies or variations are to be noted by the architect before the building work commences. The drawing is to be kept up to date and revised if any changes are made.			

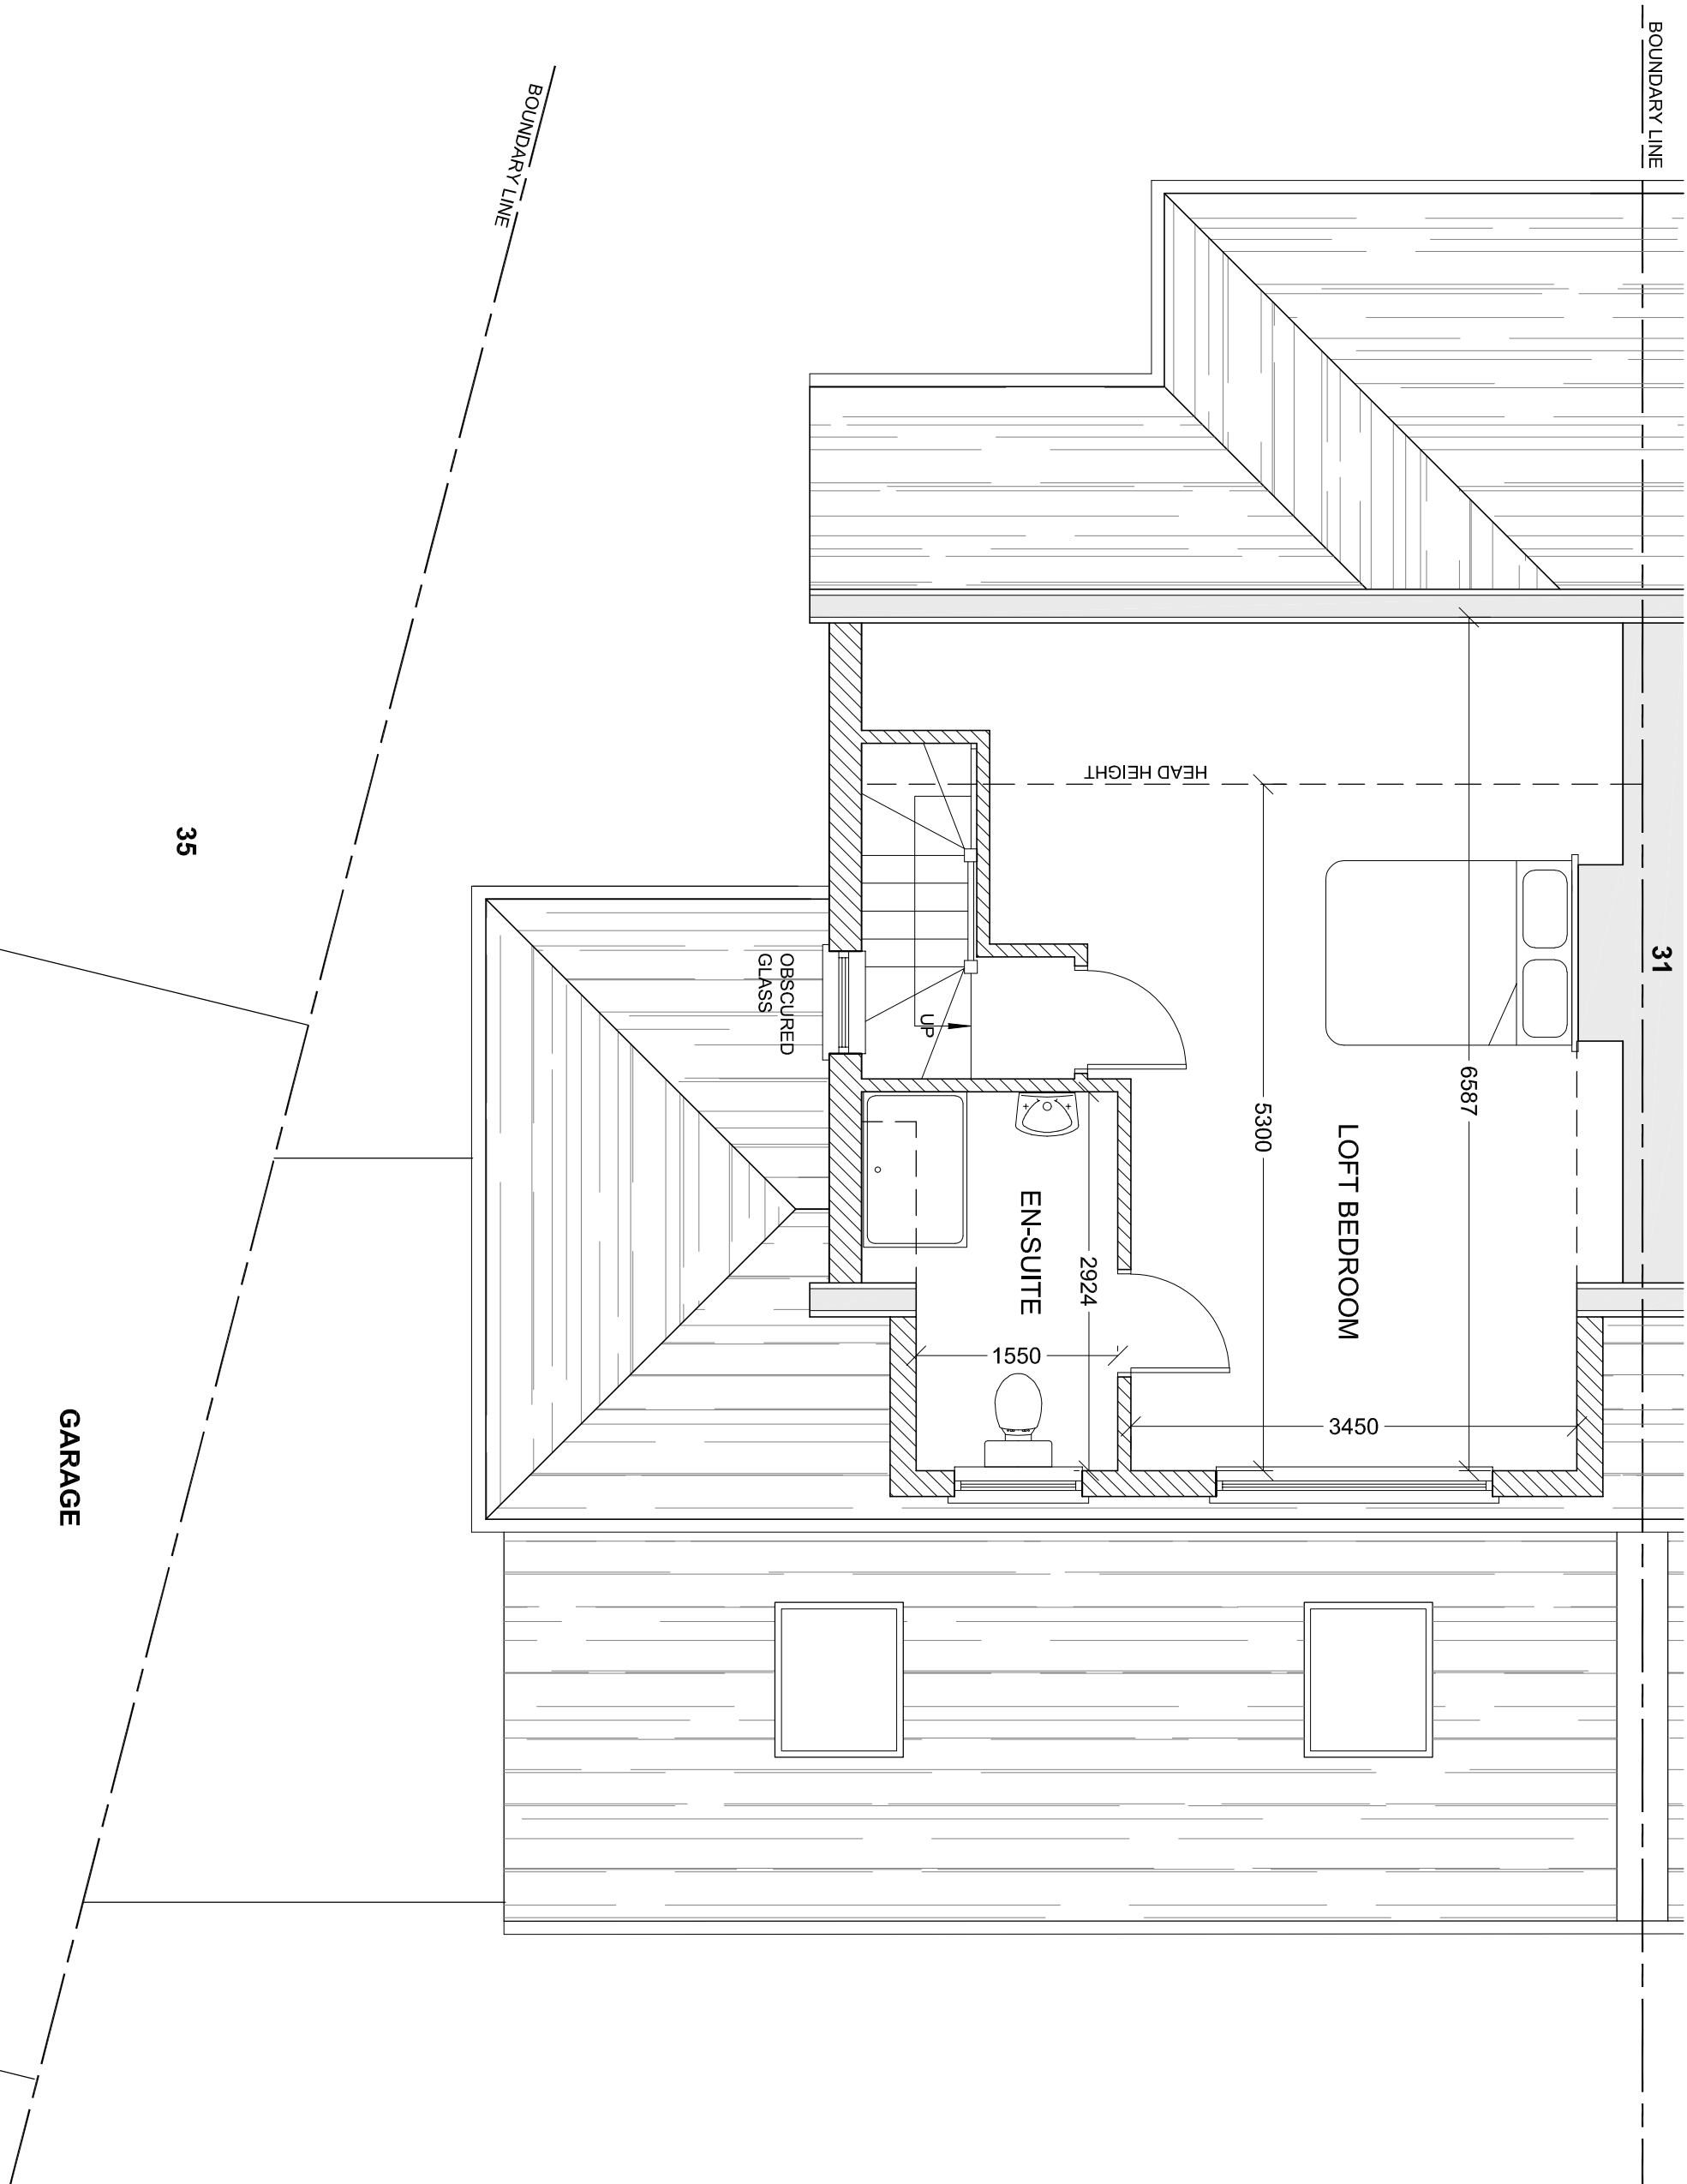

bernard murray design
chartered architect
www.bmurraydesign.co.uk
78 BRIDGE ROAD, UXBRIDGE, MIDDLESEX UB8 3QW
TEL: 07988 477114 EMAIL: BMURRAYDESIGN@YAHOO.CO.UK

PROJECT
33 BROADHURST GARDENS
RUISLIP
HA4 9JQ

CLIENT
NED WILSHER

DRAWING
PROPOSED LOFT FLOOR PLAN

SCALE	1:50 @ A3	DRAWING NUMBER	REV.
DATE	MAY 2022	1171-7	
DRAWN	BM		