


47 Nicholas Way

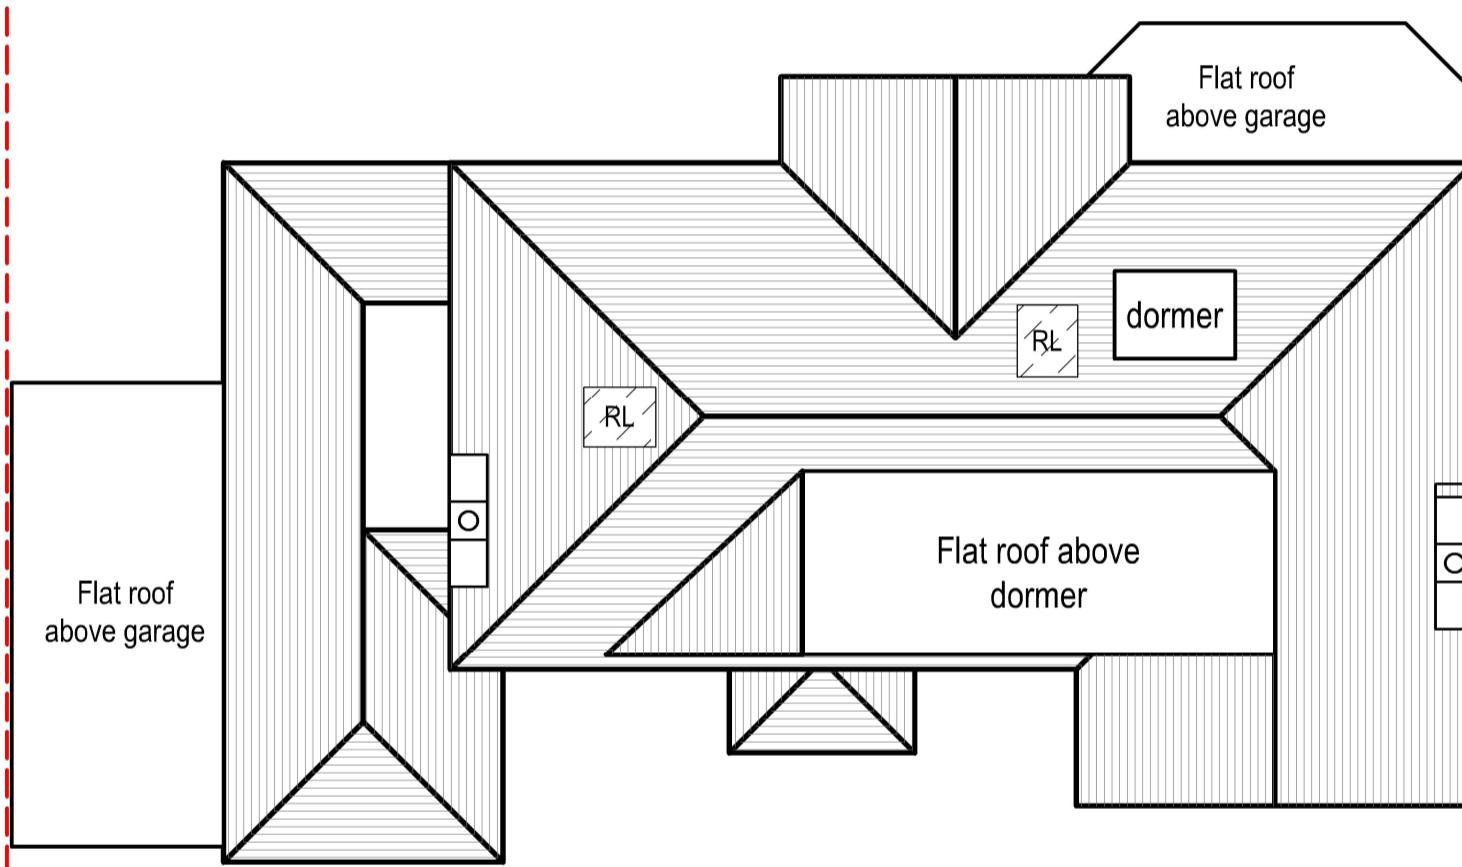


07 EXG ROOF PLAN
Scale: 1:100

0 1m 2m 3m 4m 5m 6m 7m 8m 9m

scale - 1 : 100 @ A3



tel : 0796 222 3141
email : sandeep@sskarchitects.co.uk

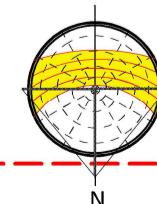

N

Purpose - Certificate of lawful development app.

All dimensions to be checked on site.
All omissions & discrepancies to be reported
to the designer.

PROJECT: 49 Nicholas Way,
Northwood, HA6 2TR

DATE:
18/06/2024

© SSK architects owns the copyright of this
drawing which must not be reproduced in
whole or part without the written permission.

DWG NO:
EXG ROOF

REVISION:
07

EXISTING