


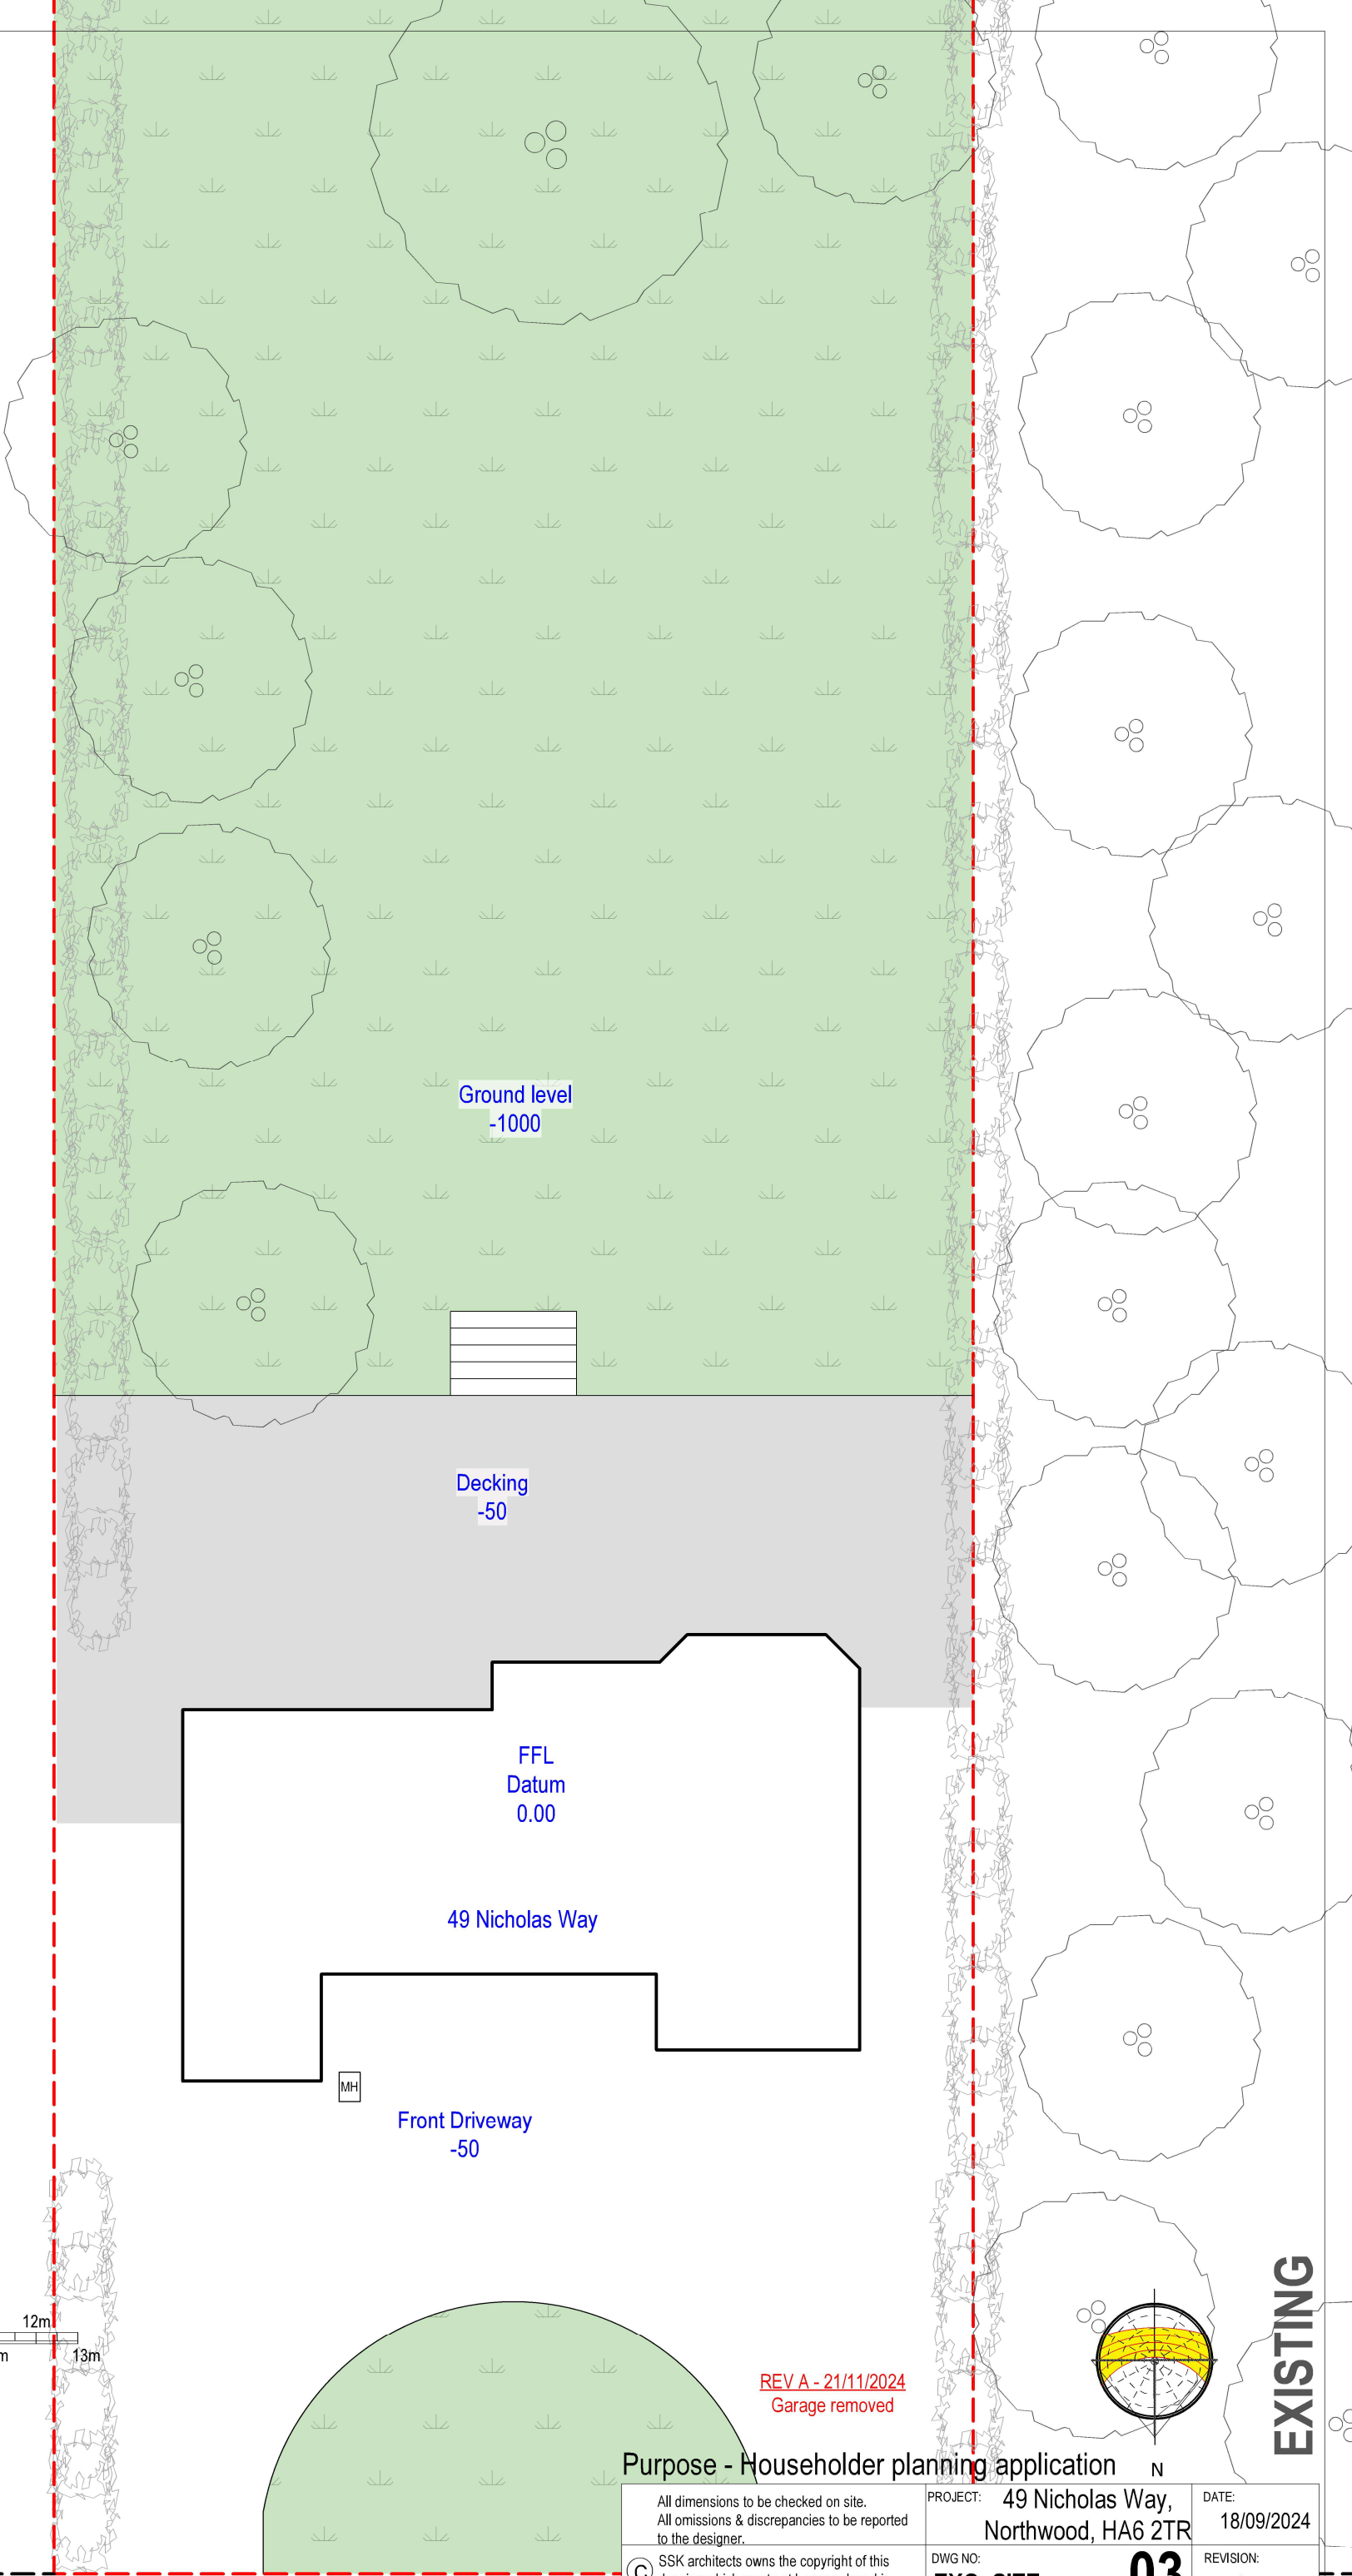

47 Nicholas Way

Ground level
-1000

Decking
-50

FFL
Datum
0.00


49 Nicholas Way

Front Driveway
-50

MH

03

EXG SITE PLAN
Scale: 1:150

 

scale - 1 : 150 @ A3

SSK
ARCHITECTS

tel : 0796 222 3141

email - sandeep@sskarchitects.co.uk

REV A - 21/11/2024
Garage removed

Purpose - Householder planning application


All dimensions to be checked on site.
All omissions & discrepancies to be reported
to the designer.
© SSK architects owns the copyright of this
drawing which must not be reproduced in
whole or part without the written permission.

PROJECT: 49 Nicholas Way,
Northwood, HA6 2TR

DWG NO:
EXG SITE

DATE:
18/09/2024

REVISION:
A

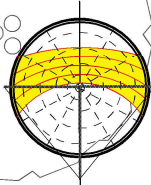

EXISTING