



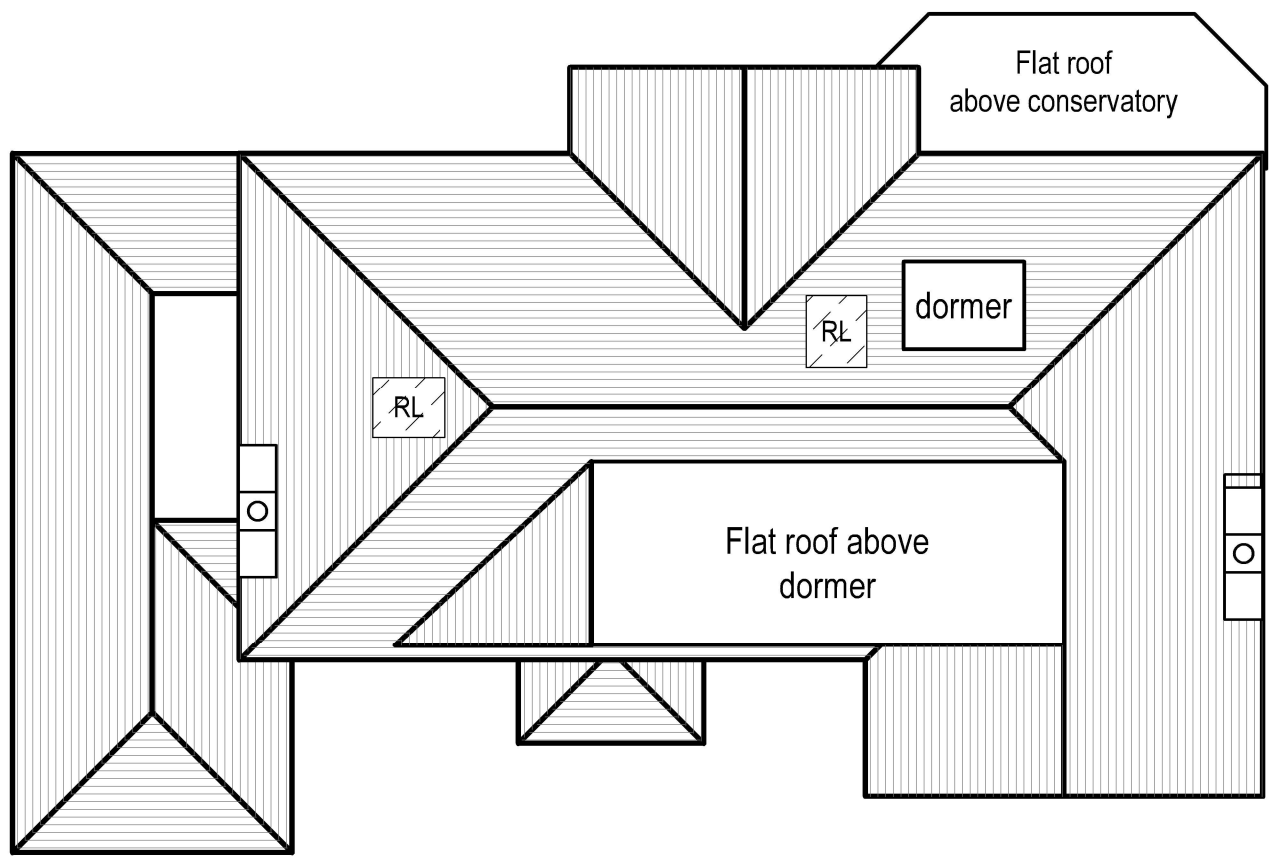

47 Nicholas Way

07 EXG ROOF PLAN
Scale: 1:100


REV A - 21/11/2024
Garage removed
Note updated

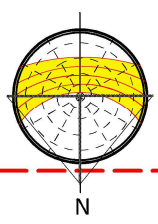

EXISTING



tel : 0796 222 3141
email : sandeep@sskarchitects.co.uk

 

scale - 1 : 100 @ A3

Purpose - Householder planning application

All dimensions to be checked on site. All omissions & discrepancies to be reported to the designer. © SSK architects owns the copyright of this drawing which must not be reproduced in whole or part without the written permission.	PROJECT: 49 Nicholas Way, Northwood, HA6 2TR	DATE: 18/09/2024
	DWG NO: EXG ROOF	REVISION: 07 A