
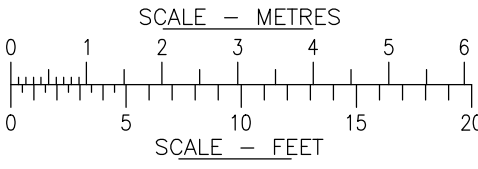
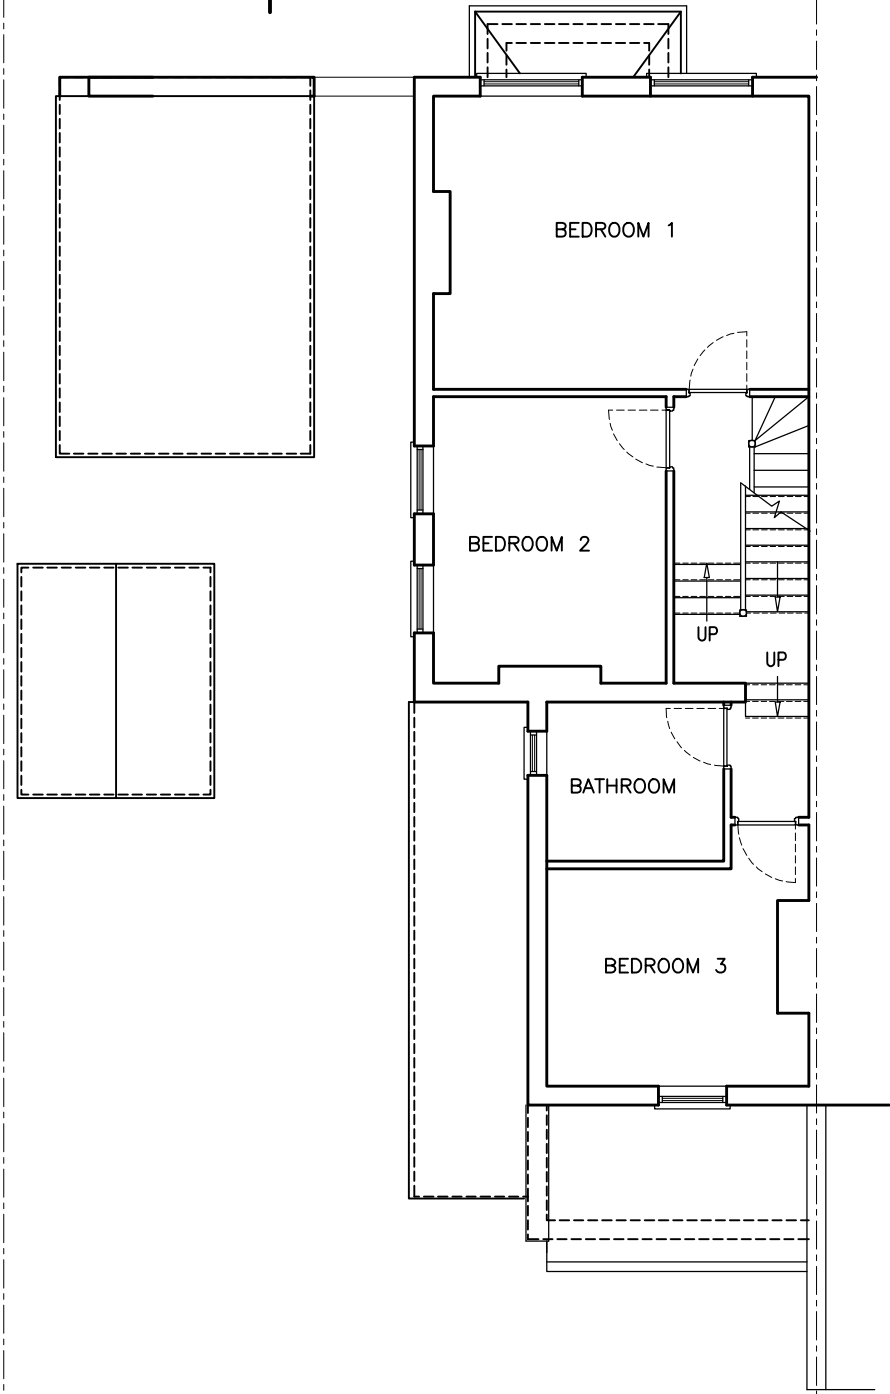


DO NOT SCALE FROM THIS DRAWING. ALL DIMENSIONS TO BE CHECKED ON SITE. ANY DISCREPANCIES MUST BE REPORTED TO THE ARCHITECT FOR VERIFICATION PRIOR TO COMMENCEMENT OF THE EFFECTED WORKS. IF IN DOUBT ASK. THIS DRAWING IS COPYRIGHT.

Rev No	Date	Revision note
P1	25th Jan '21	Preliminary Issue

A
B
C
D
E
F

A
B
C
D
E
F

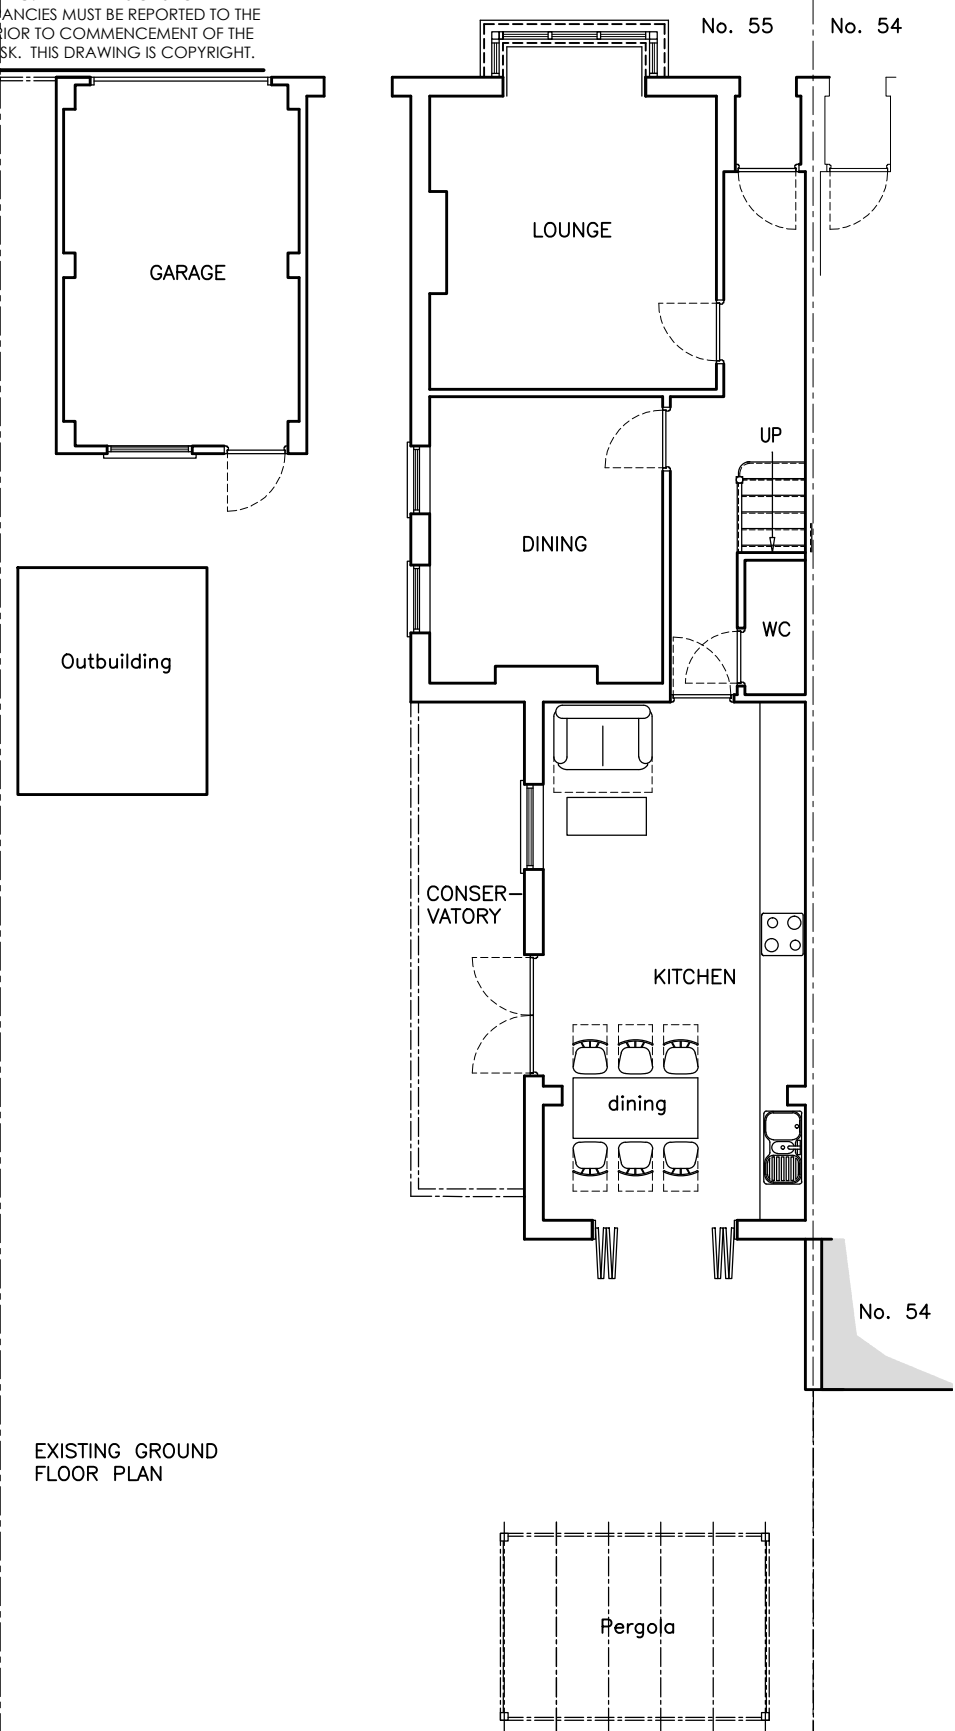

CEDAR HOUSE
VINE LANE HILLINGDON
UXBRIDGE UB10 0NF

TEL: (01895) 272 446
FAX: (01895) 272 483
EMAIL: admin@jpbarchitects.co.uk

JOB TITLE		
55 Chiltern View Road, Cowley, Uxbridge UB8 2PF		
DRG TITLE		
EXISTING FLOOR PLANS		
SCALE	DATE	
1:100 @ A3	Sept '20	
JOB NO.	DRG NO.	REV
11085	110	P1