

DO NOT SCALE FROM THIS DRAWING. ALL DIMENSIONS TO BE CHECKED ON SITE. ANY DISCREPANCIES MUST BE REPORTED TO THE ARCHITECT FOR VERIFICATION PRIOR TO COMMENCEMENT OF THE EFFECTED WORKS. IF IN DOUBT ASK. THIS DRAWING IS COPYRIGHT.

| Rev No | Date         | Revision note                                      |
|--------|--------------|----------------------------------------------------|
| P1     | 22nd Dec '20 | Amended to client comments received                |
| P2     | 25th Jan '21 | Parapet added to proposal, section reference added |

A



B

C

D

E

F

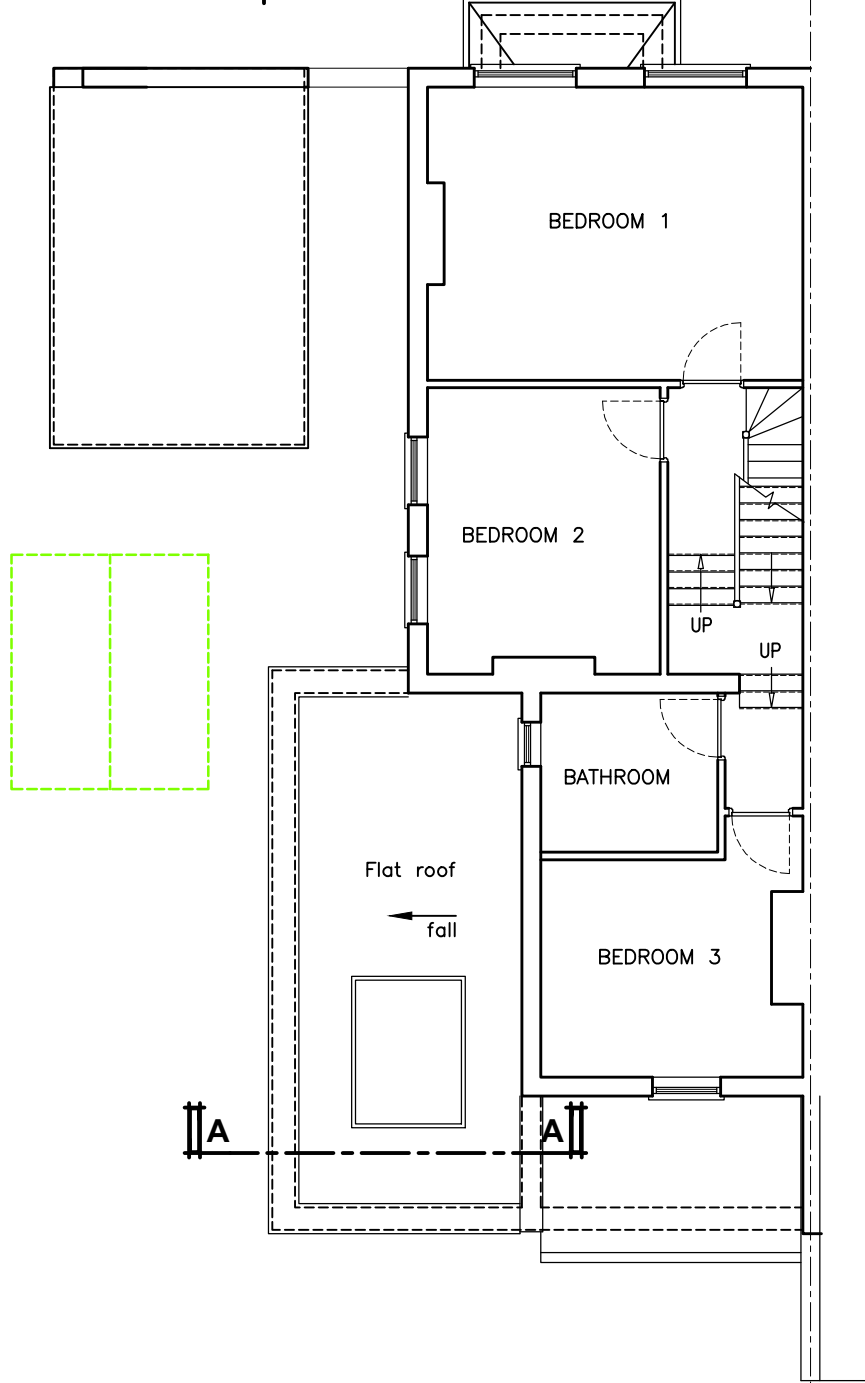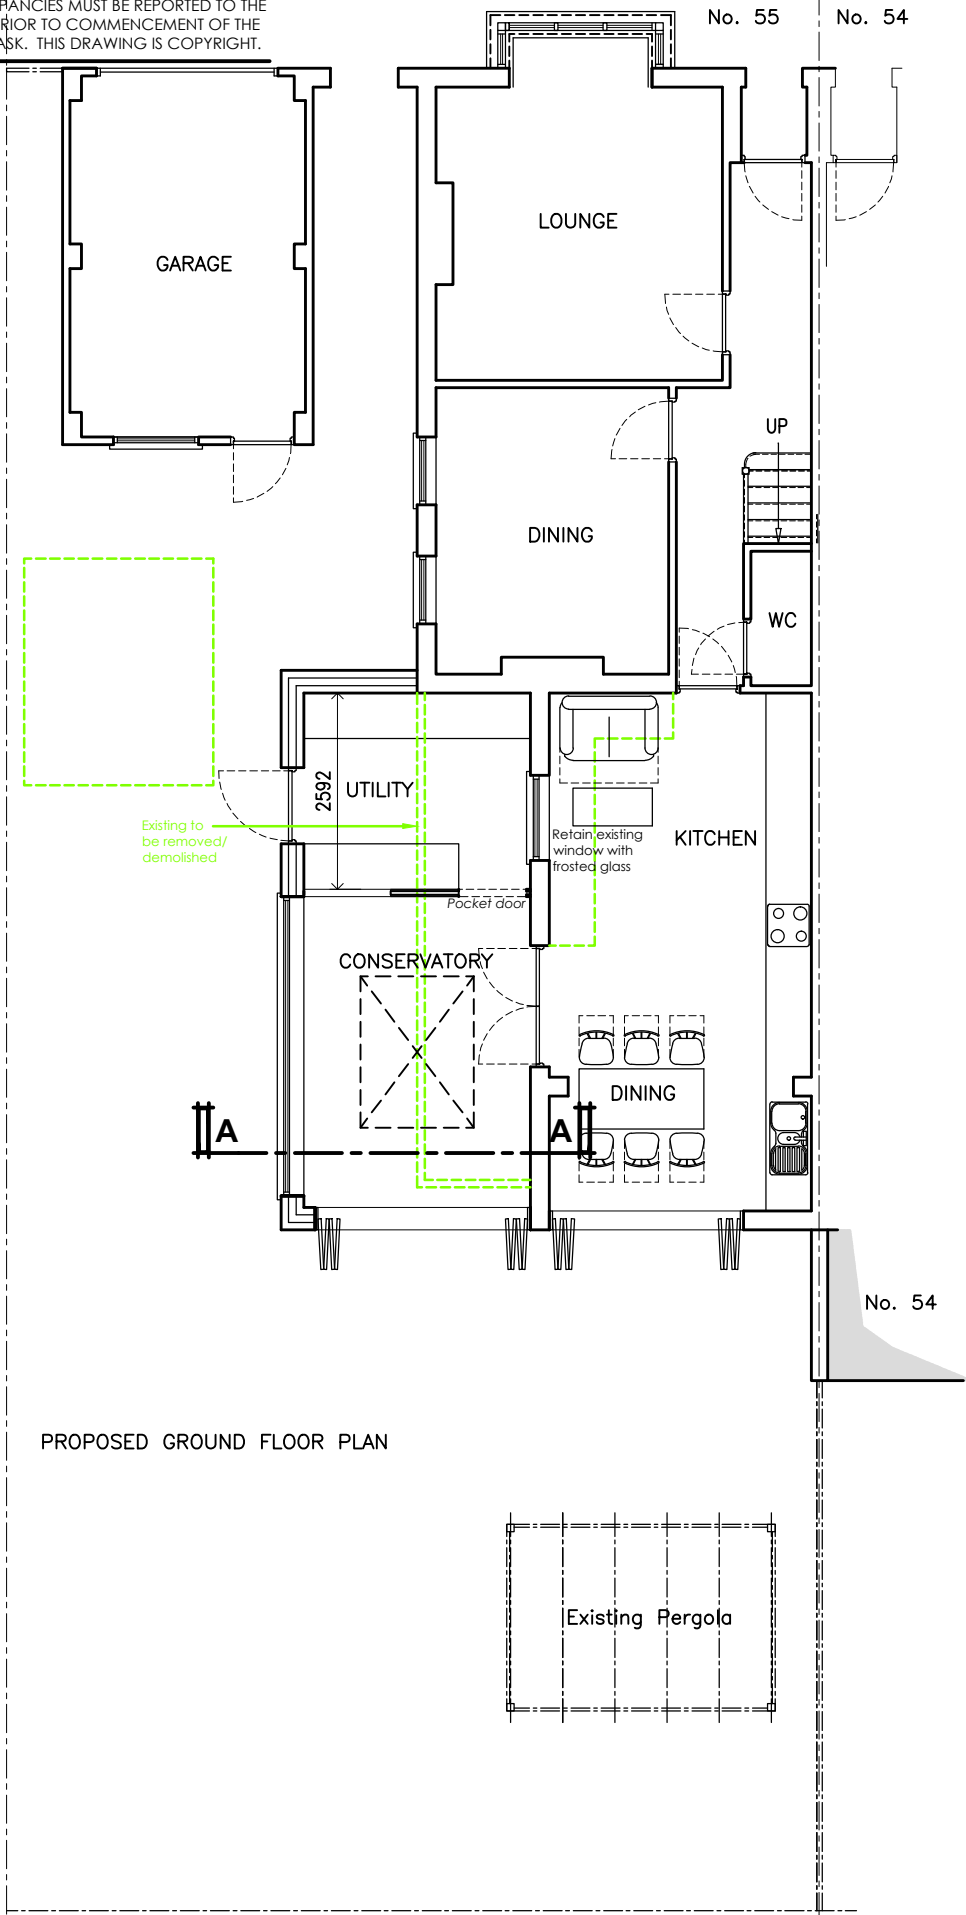

A


B

C

D

E

F

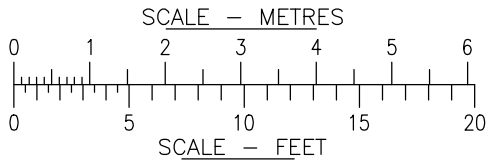

**jpb**  
architects

CEDAR HOUSE  
VINE LANE HILLINGDON  
UXBRIDGE UB10 0NF  
  
TEL: (01895) 272 446  
FAX: (01895) 272 483  
EMAIL: admin@jpbarchitects.co.uk

|                                                       |          |     |
|-------------------------------------------------------|----------|-----|
| JOB TITLE                                             |          |     |
| 55 Chiltern View Road,<br>Cowley,<br>Uxbridge UB8 2PF |          |     |
| DRG TITLE                                             |          |     |
| PROPOSED FLOOR PLANS                                  |          |     |
| SCALE                                                 | DATE     |     |
| 1:100 @ A3                                            | Sept '20 |     |
| JOB NO.                                               | DRG NO.  | REV |
| 11085                                                 | 120      | P2  |