


NOTES

CLIENT L. Chadha	REVISIONS 21.05.26 RPZ Amendments
PROJECT 1 Moor Park Road	
SCALE 1:100 @ A1	DRAWING NAME Proposed Masterplan
DATE 26.03.24	

This drawing is indicative and shows design intent only. It must be read in conjunction with any other relevant drawings. All measurements are to be verified on site and confirmed by the contractor before the commencement of works.

GRACE ROGERS  
GARDEN DESIGN



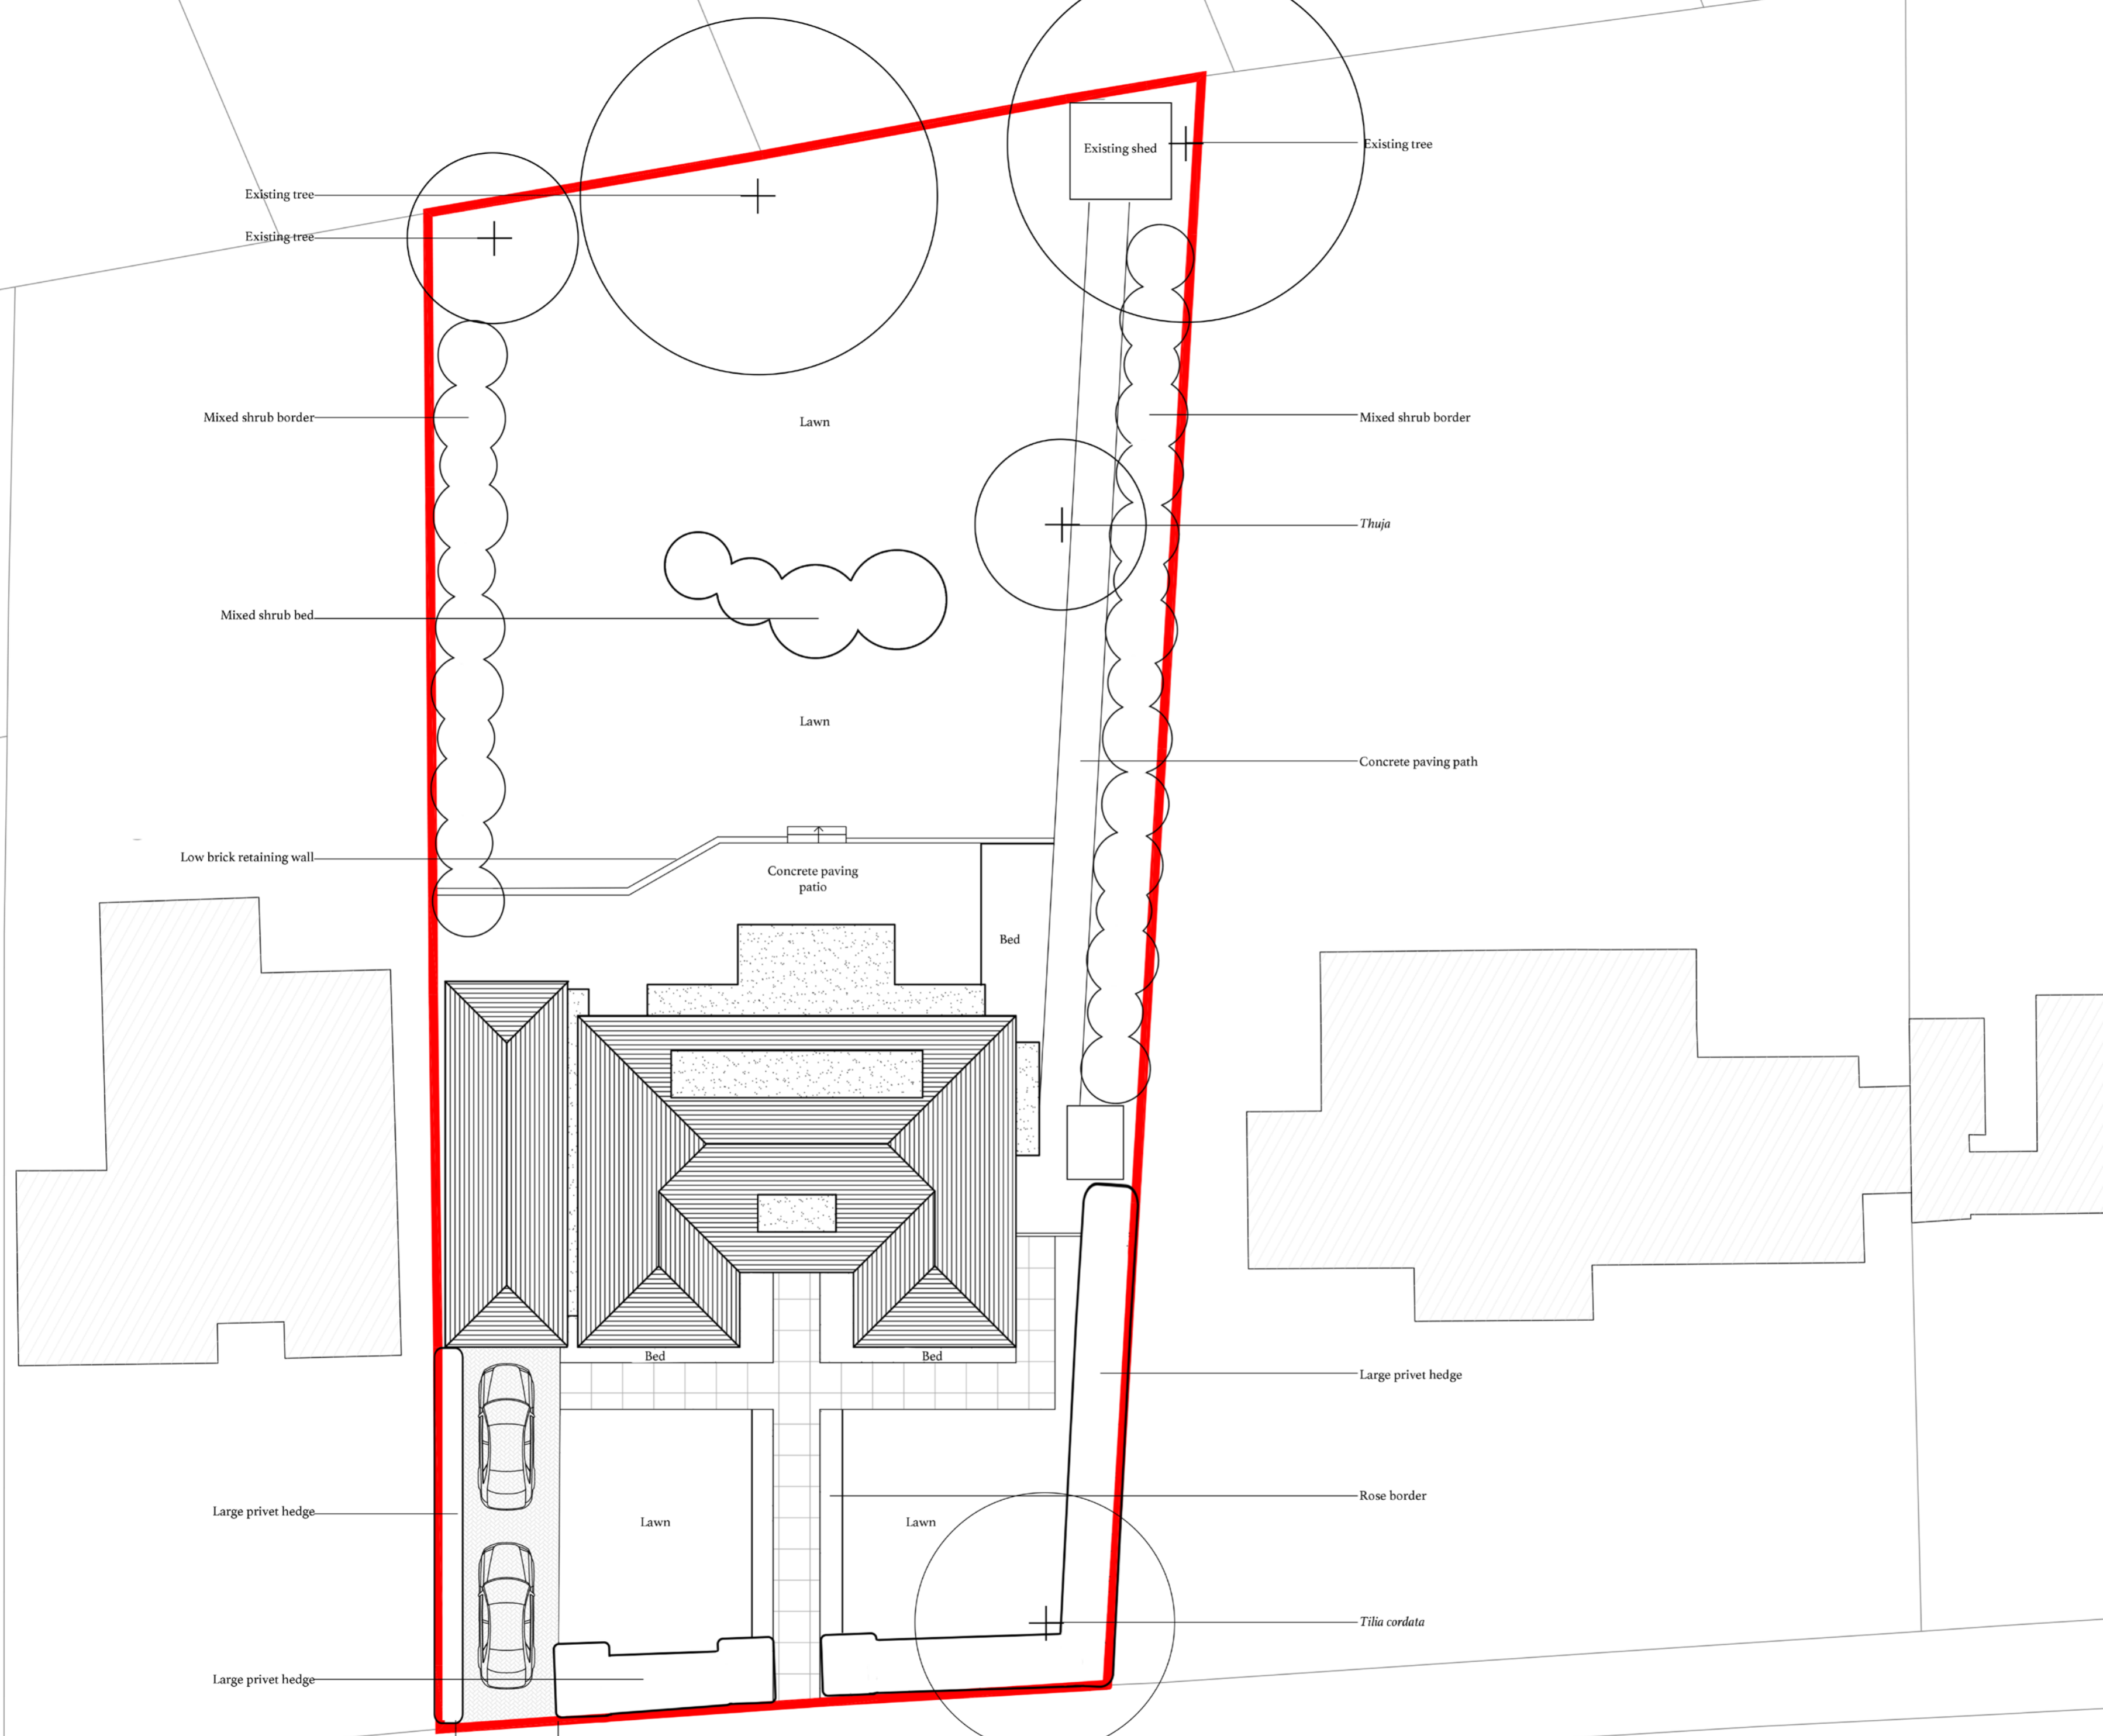


NOTES  
 Existing site plan provided by project architect

CLIENT L. Chadha	REVISIONS
PROJECT 1 Moor Park Road	
SCALE 1:100 @ A1	DRAWING NAME Existing Garden Plan
DATE 26.03.24	

This drawing is indicative and shows design intent only. It must be read in conjunction with any other relevant drawings. All measurements are to be verified on site and confirmed by the contractor before the commencement of works.



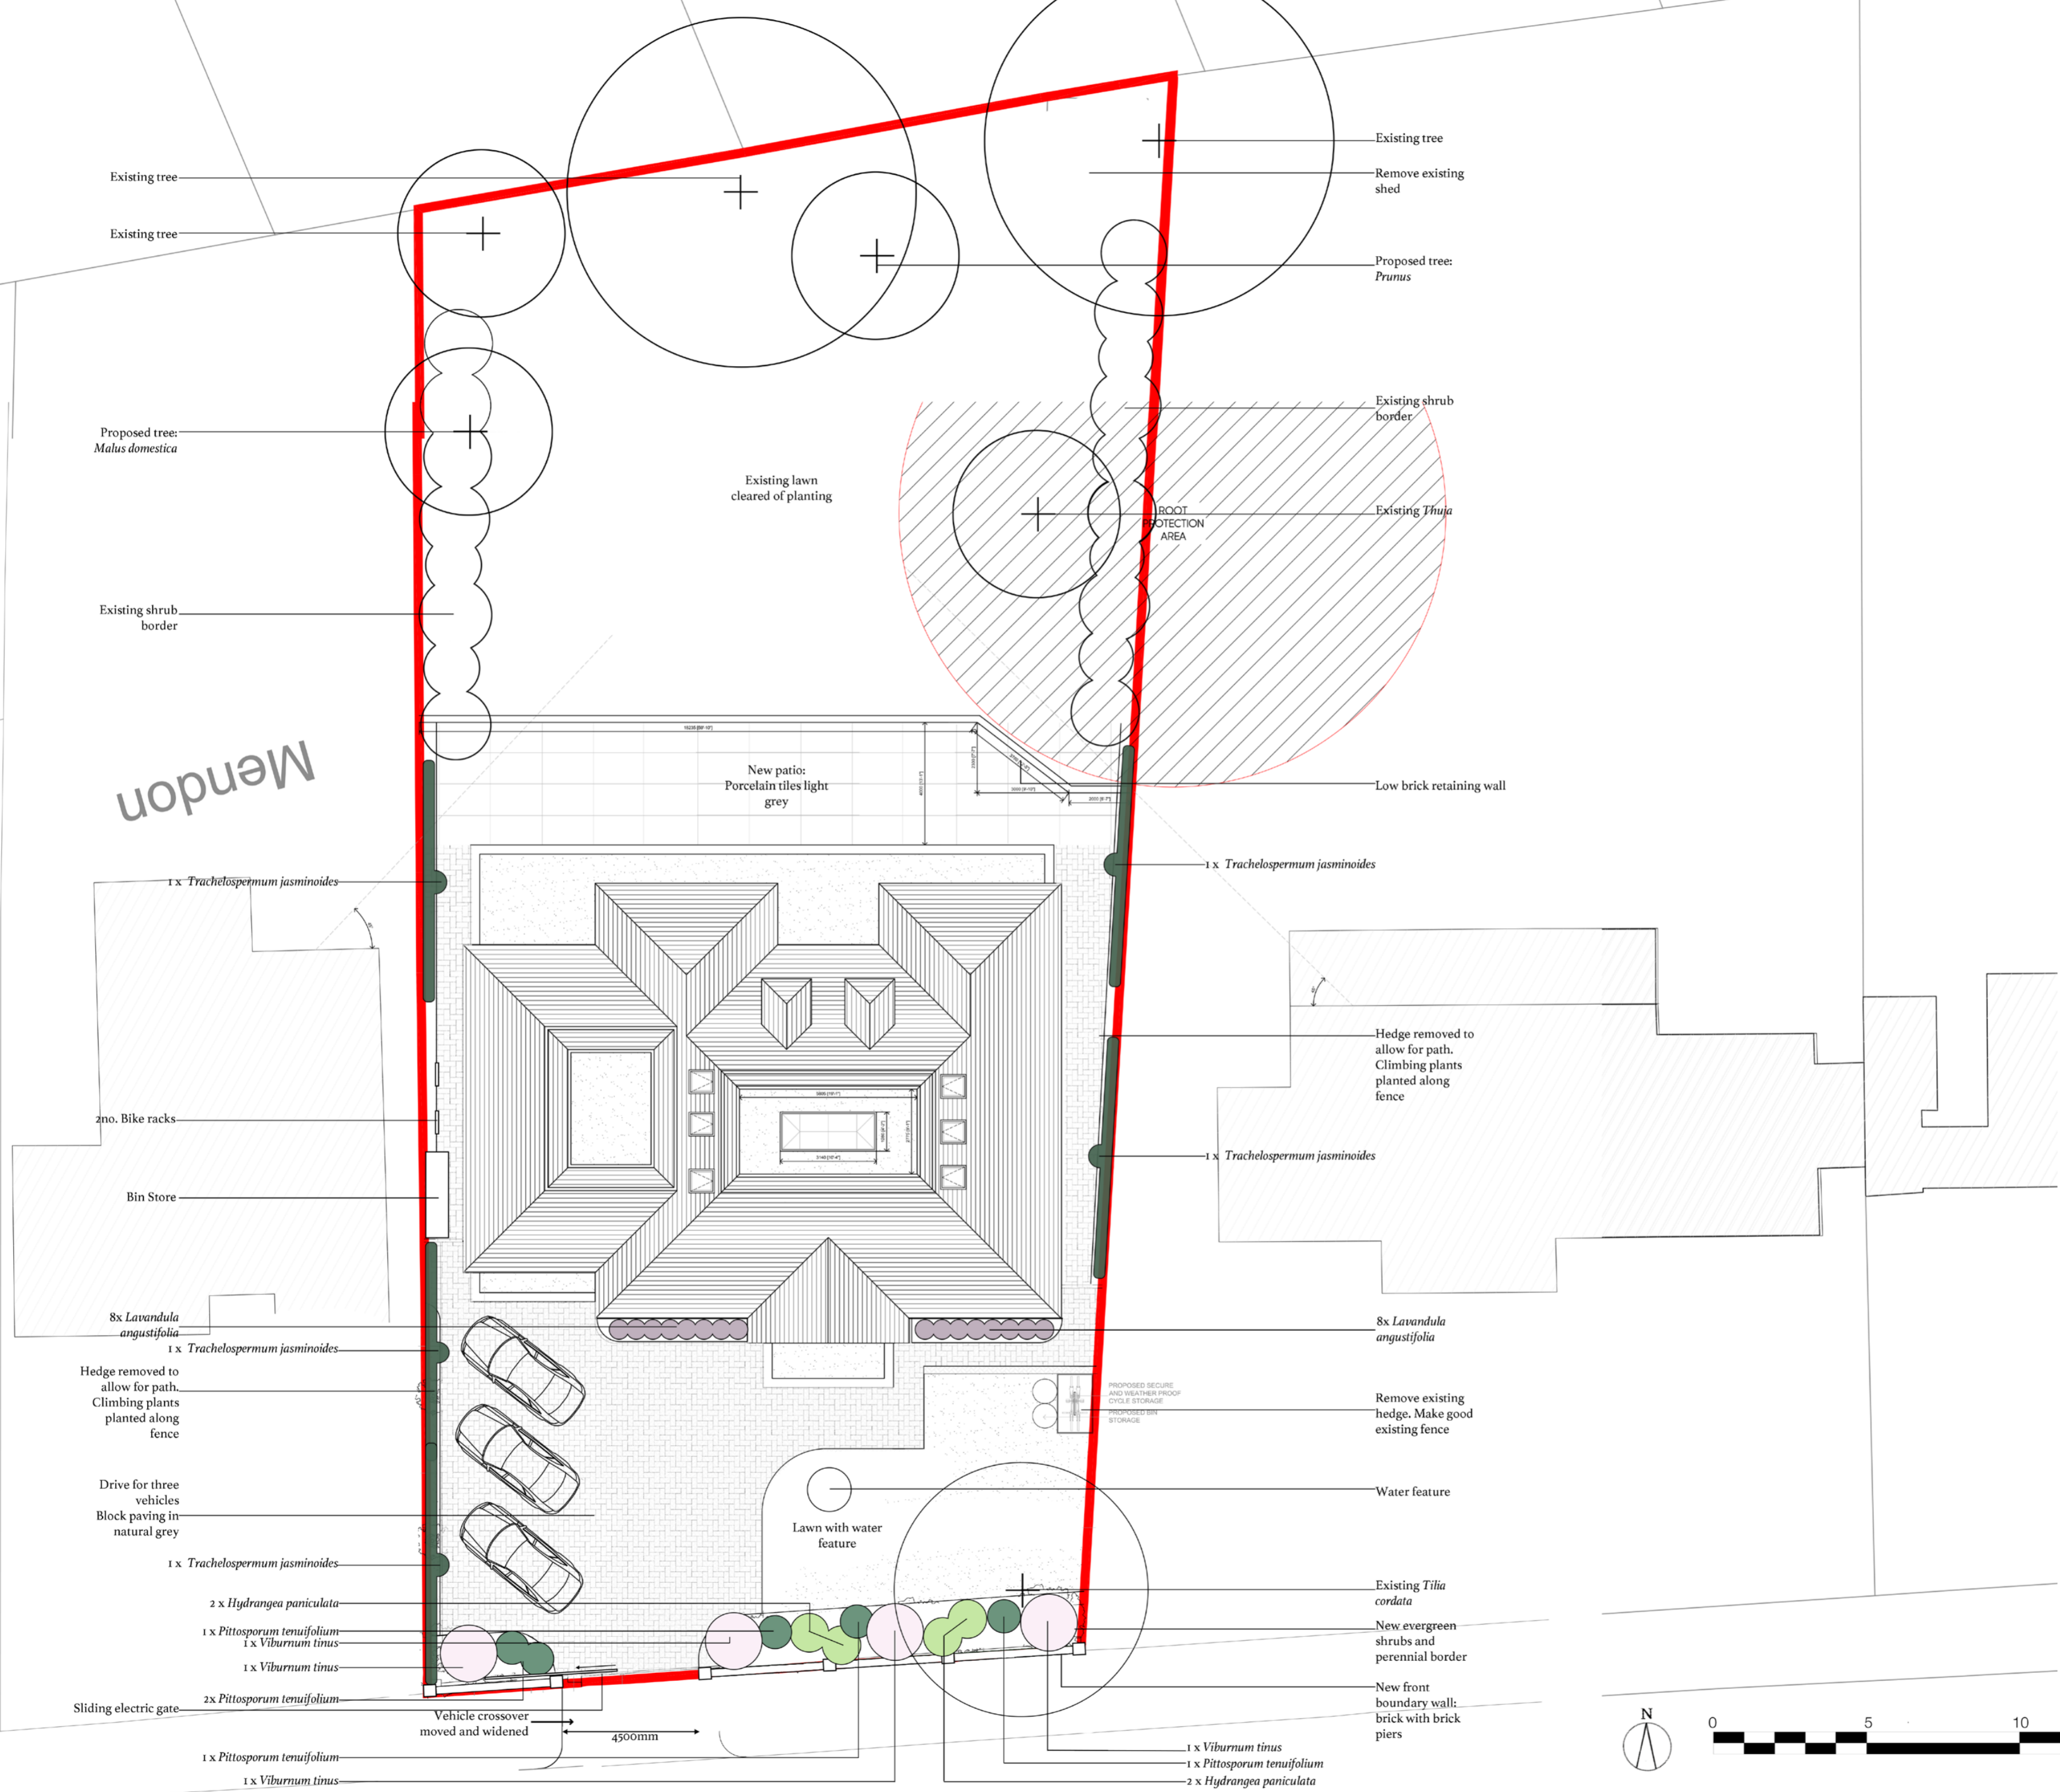

Mendon

NOTES	
CLIENT L. Chadha	REVISIONS
PROJECT 1 Moor Park Road	
SCALE 1:100 @ A1	DRAWING NAME Garden Design Proposed
DATE 26.03.24	
<p>This drawing is indicative and shows design intent only. It must be read in conjunction with any other relevant drawings. All measurements are to be verified on site and confirmed by the contractor before the commencement of works.</p>	



MOOR PARK ROAD