



PROPOSED SIDE ELEVATION

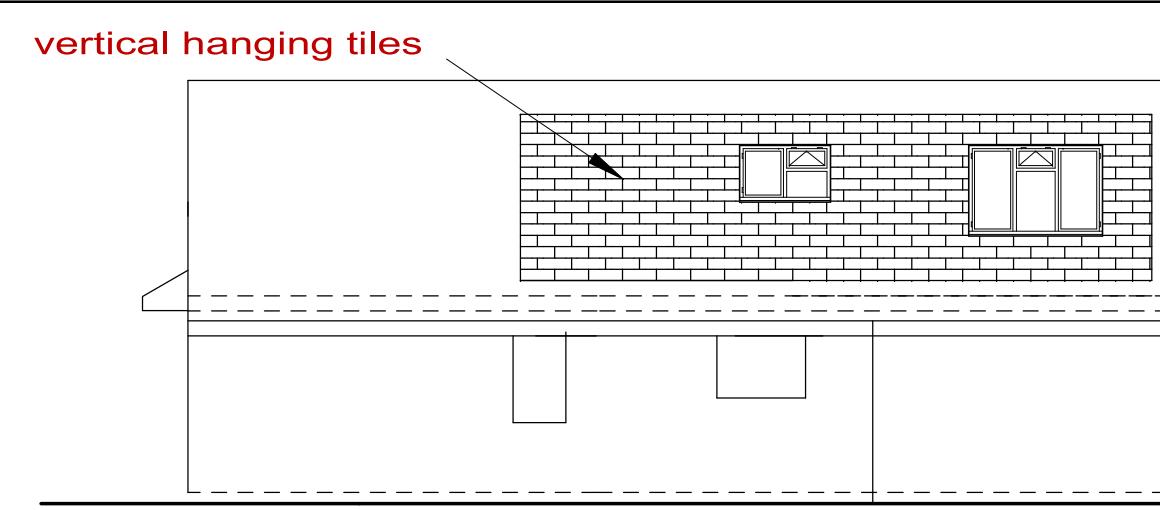

PROPOSED SIDE ELEVATION

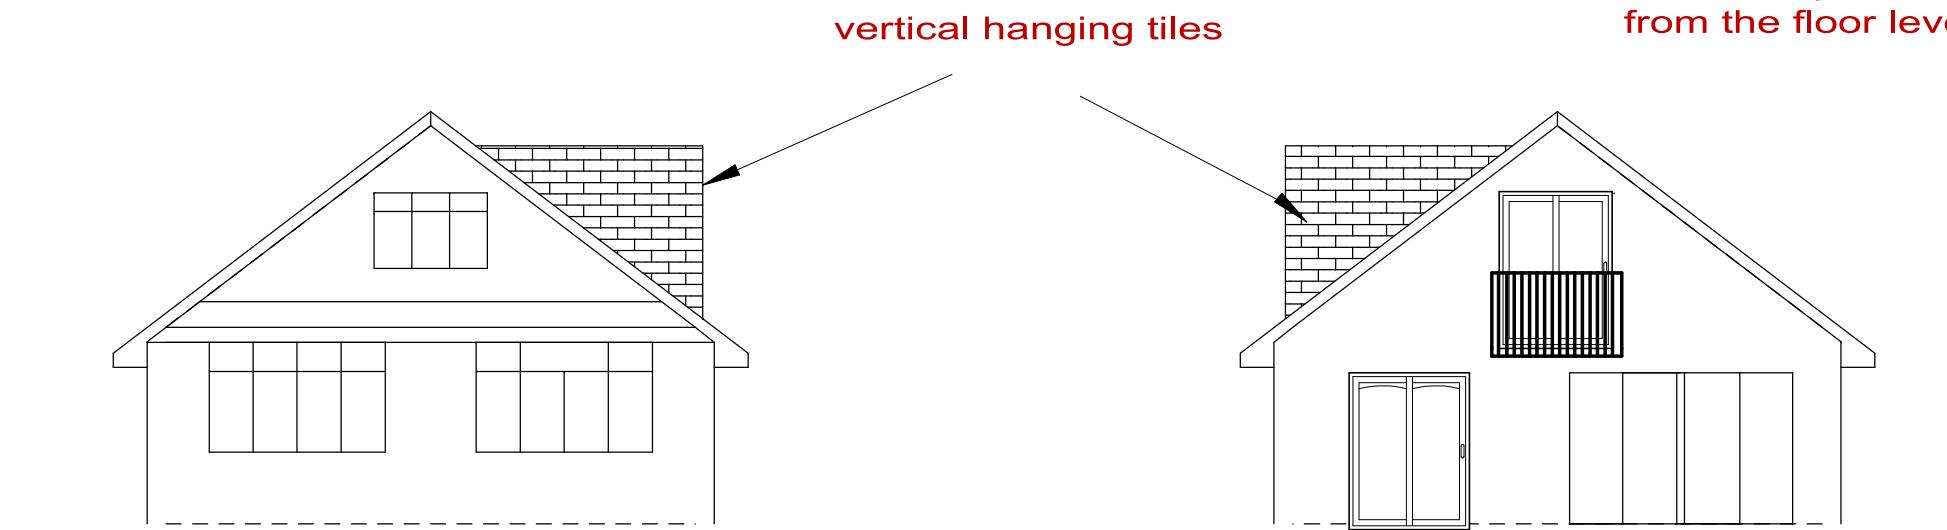

PROPOSED FRONT ELEVATION



PROPOSED REAR ELEVATION

**NOTES:-**

All new materials to match existing.  
All new side facing dormer windows to have obscured glazing and non openable except any openable window above 1.7metres from the floor level



scale bar

CLEAR DESIGNS(SURREY)LTD

25 COPPERFIELD AVE  
UXBRIDGE UB8 3NU

PROPOSED ELEVATIONS

scale 1:100 16/01/23

drg. 45/06A