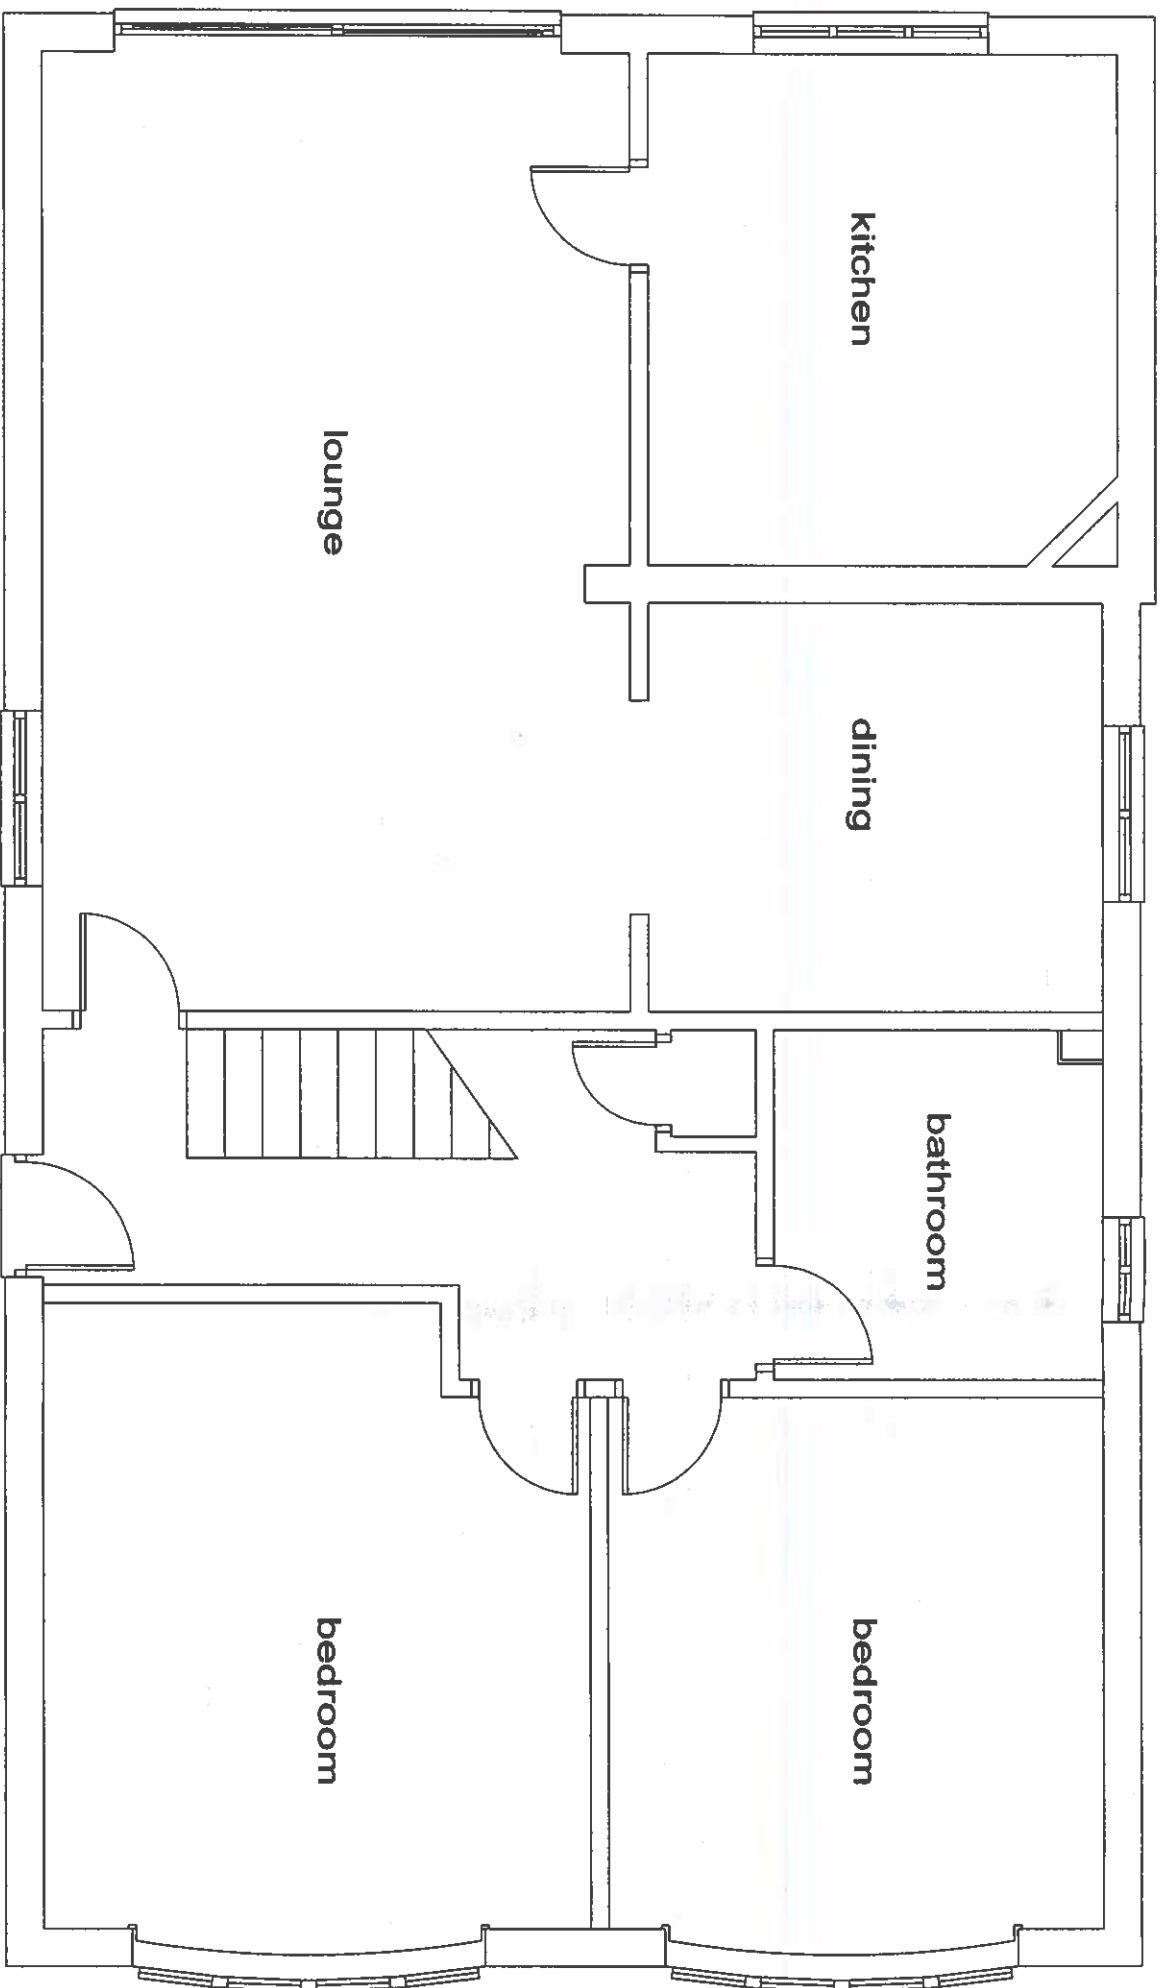


scale bar

EXISTING GROUND FLOOR PLAN

CLEAR DESIGNS(SURREY)LTD

25 COPPERFIELD AVE
UXBRIDGE UB8 3NU

EXISTING GROUND
FLOOR PLAN

scale 1:50 12/01/23

drg. 45/01