



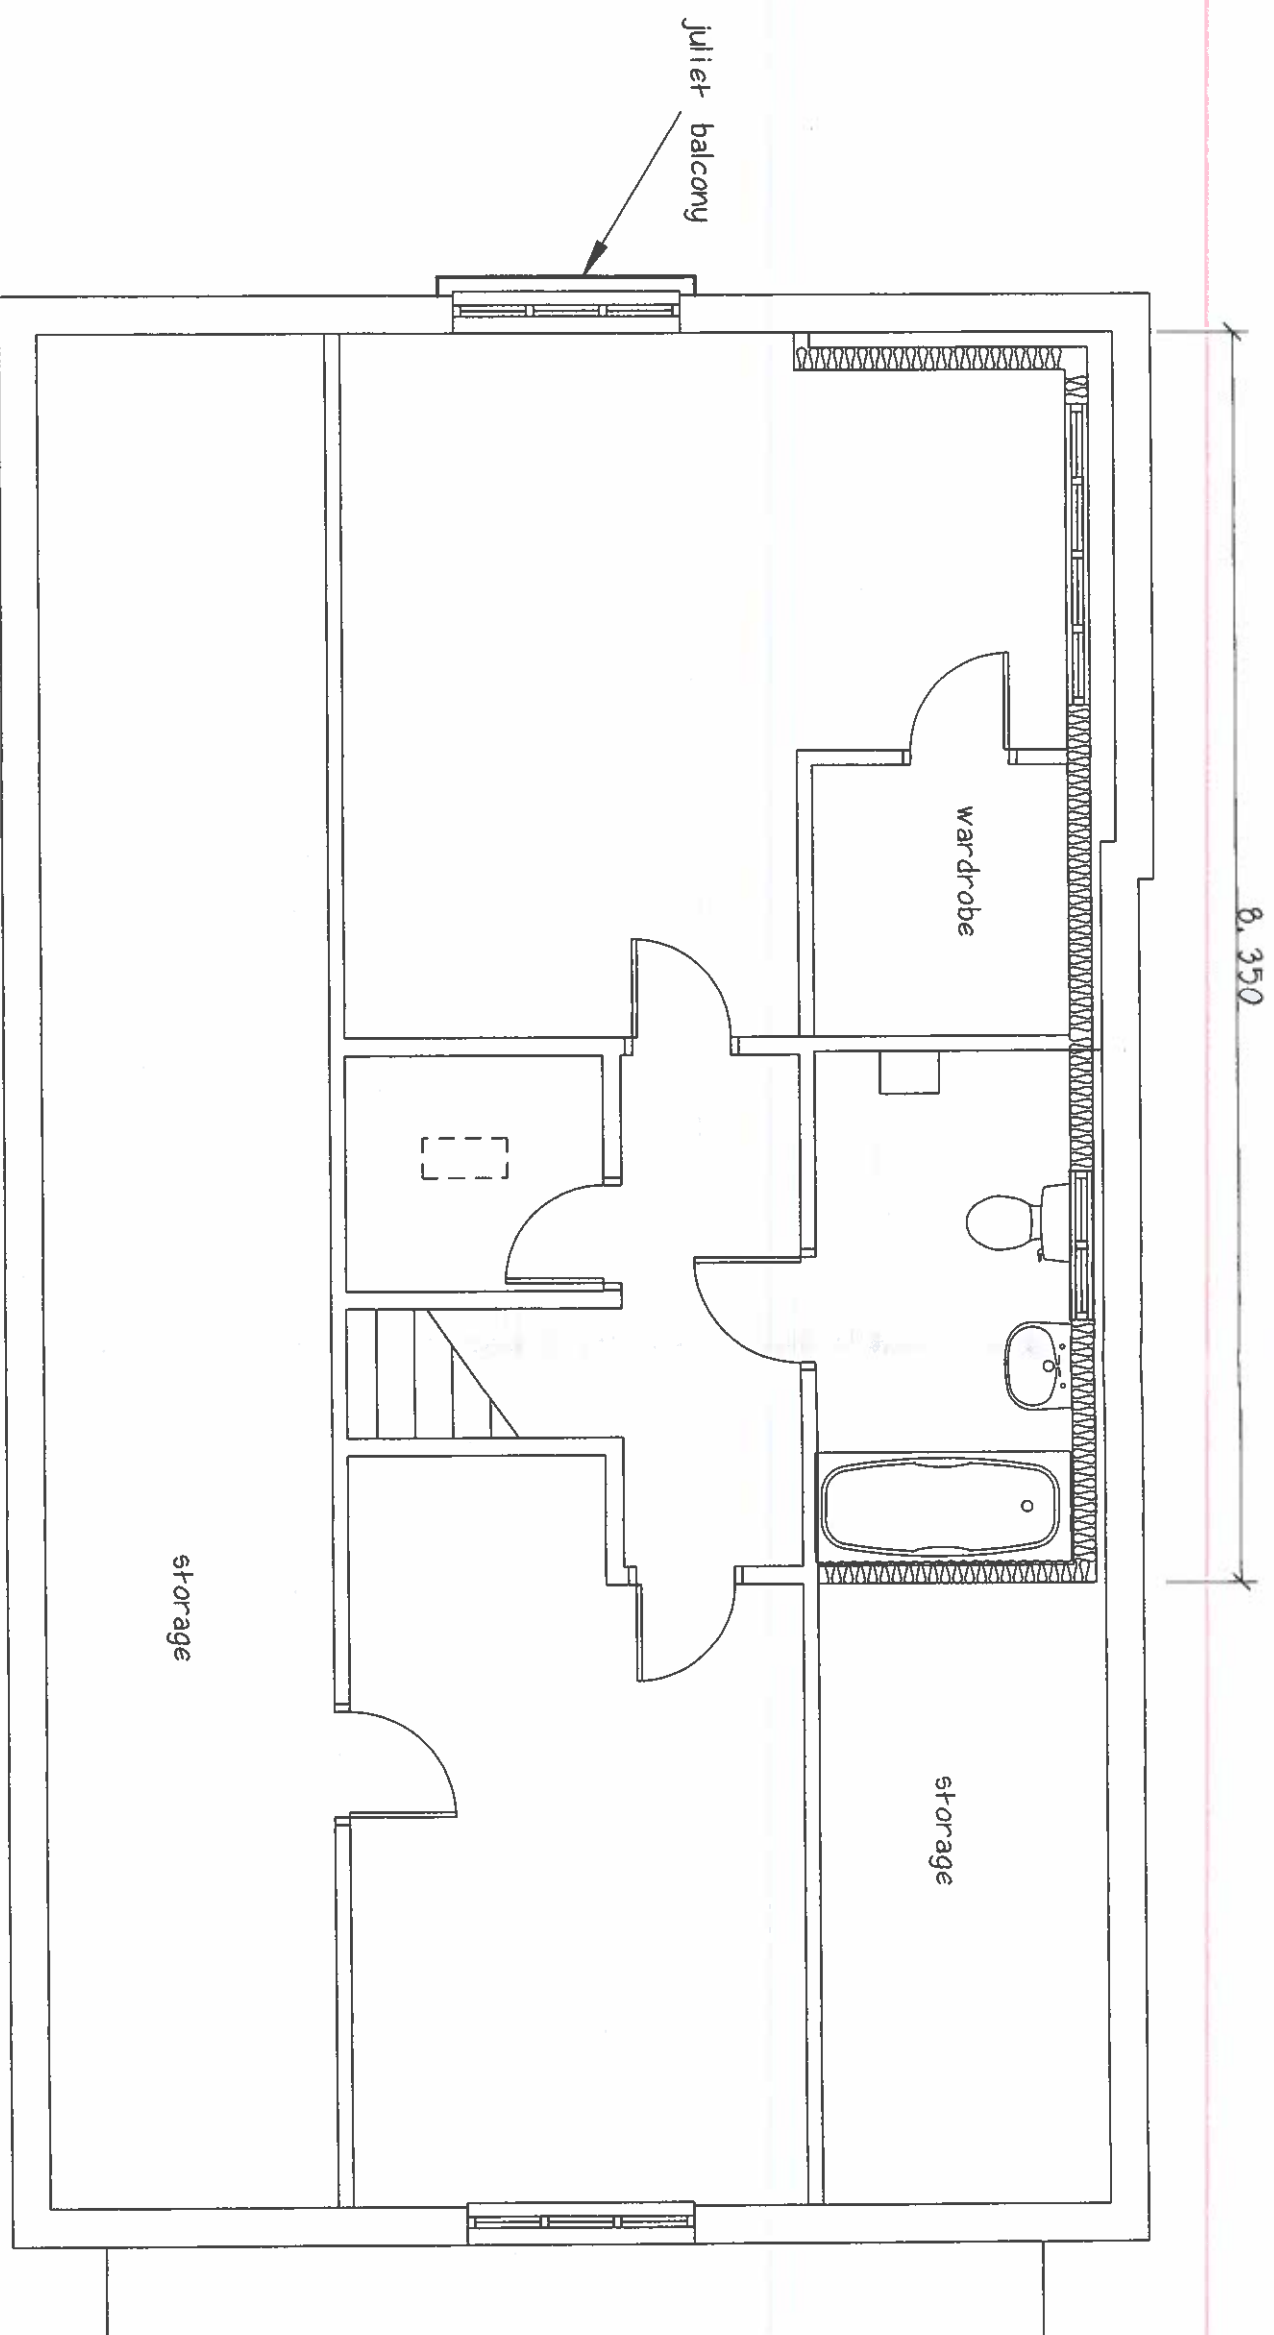

proposed cube:-
 $8.35 \times 3.15 \times 2.6 / 2 = 34.19 \text{m}^3$

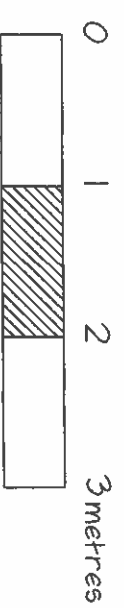

scale bar

PROPOSED FIRST FLOOR PLAN

CLEAR DESIGNS(SURREY)LTD		
25 COPPERFIELD AVE		
UXBRIDGE UB8 3NU		
PROPOSED FIRST		
FLOOR PLAN		
scale 1:50	12/01/23	
drg.	45/05	