



PROPOSED ROOF PLAN

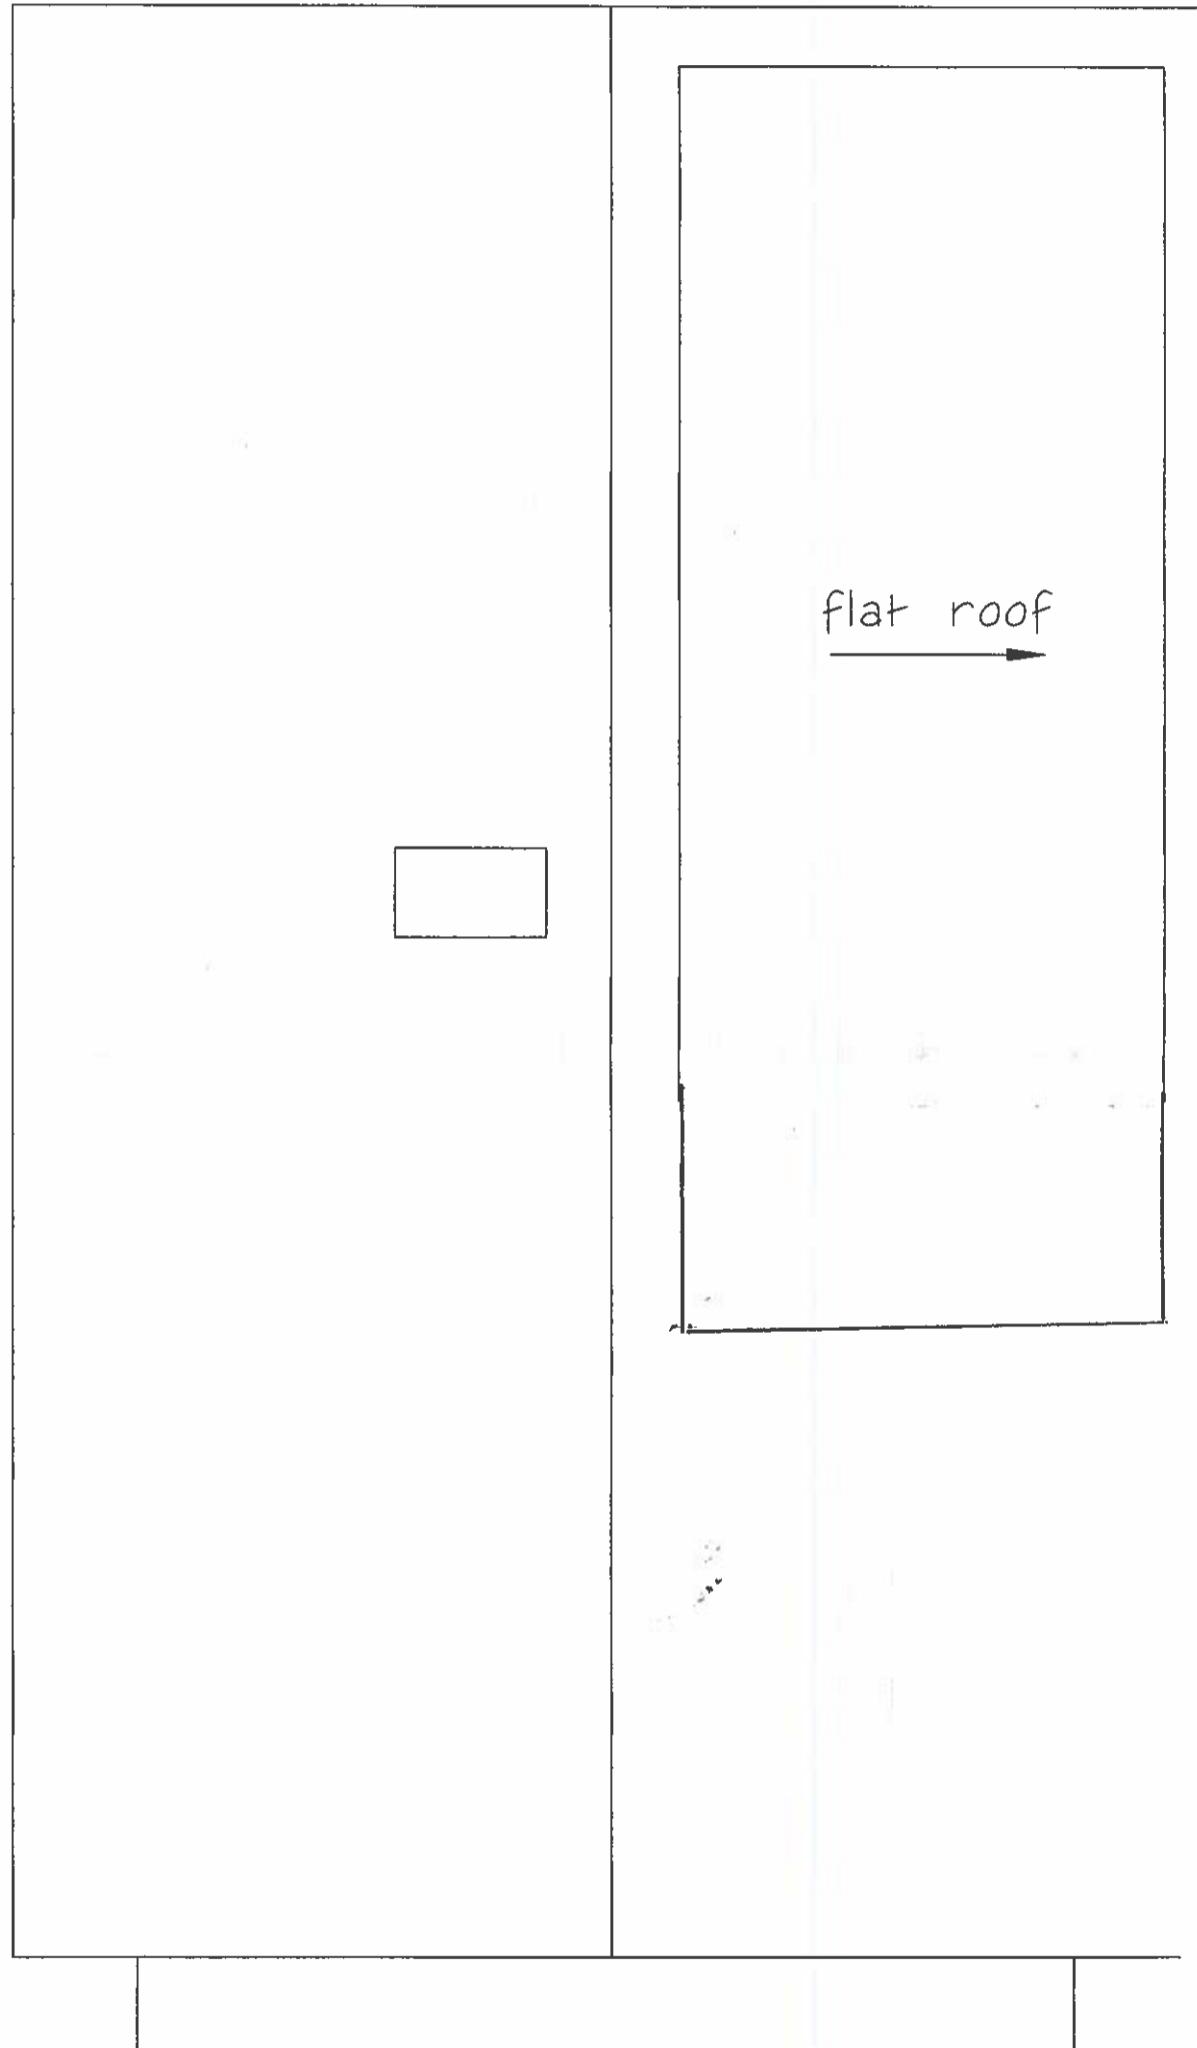

CLEAR DESIGNS(SURREY)LTD

25 COPPERFIELD AVE
UXBRIDGE UB8 3NU

PROPOSED ROOF PLAN

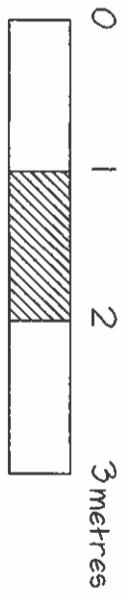

scale bar

scale 1:50 20/01/23

drg. 45/07