
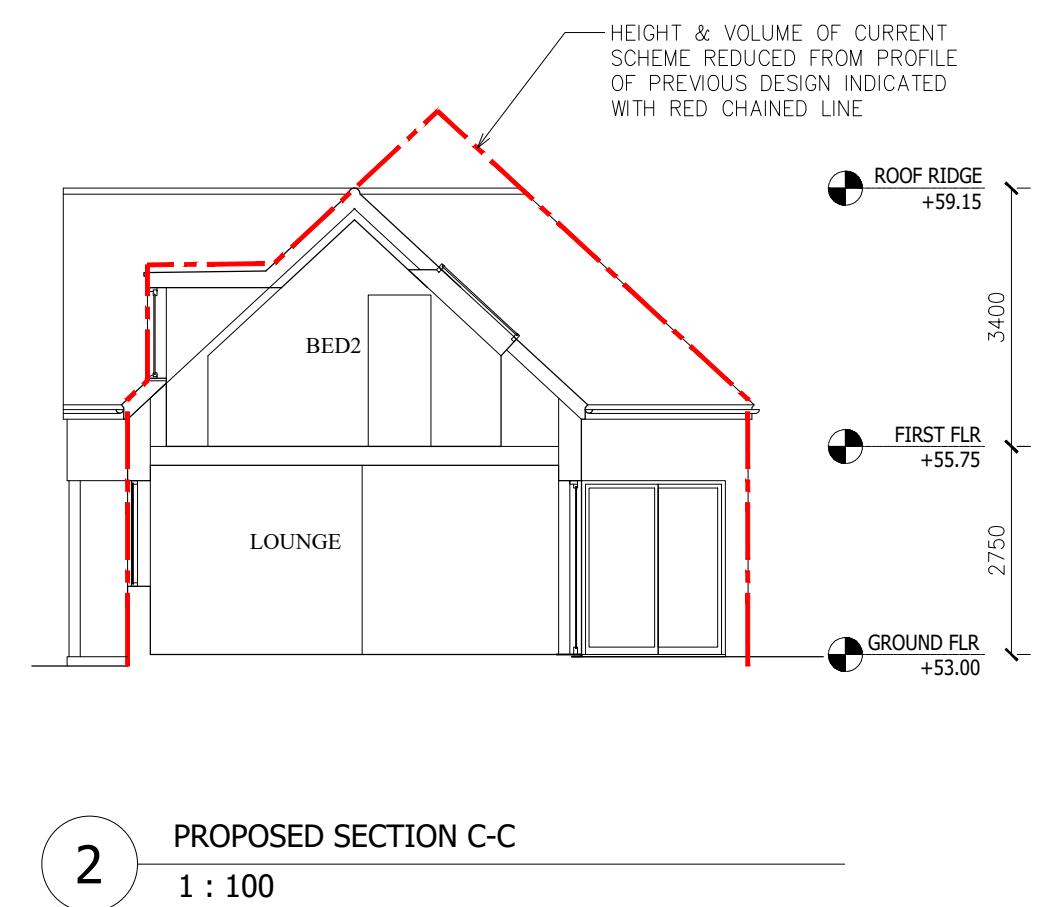
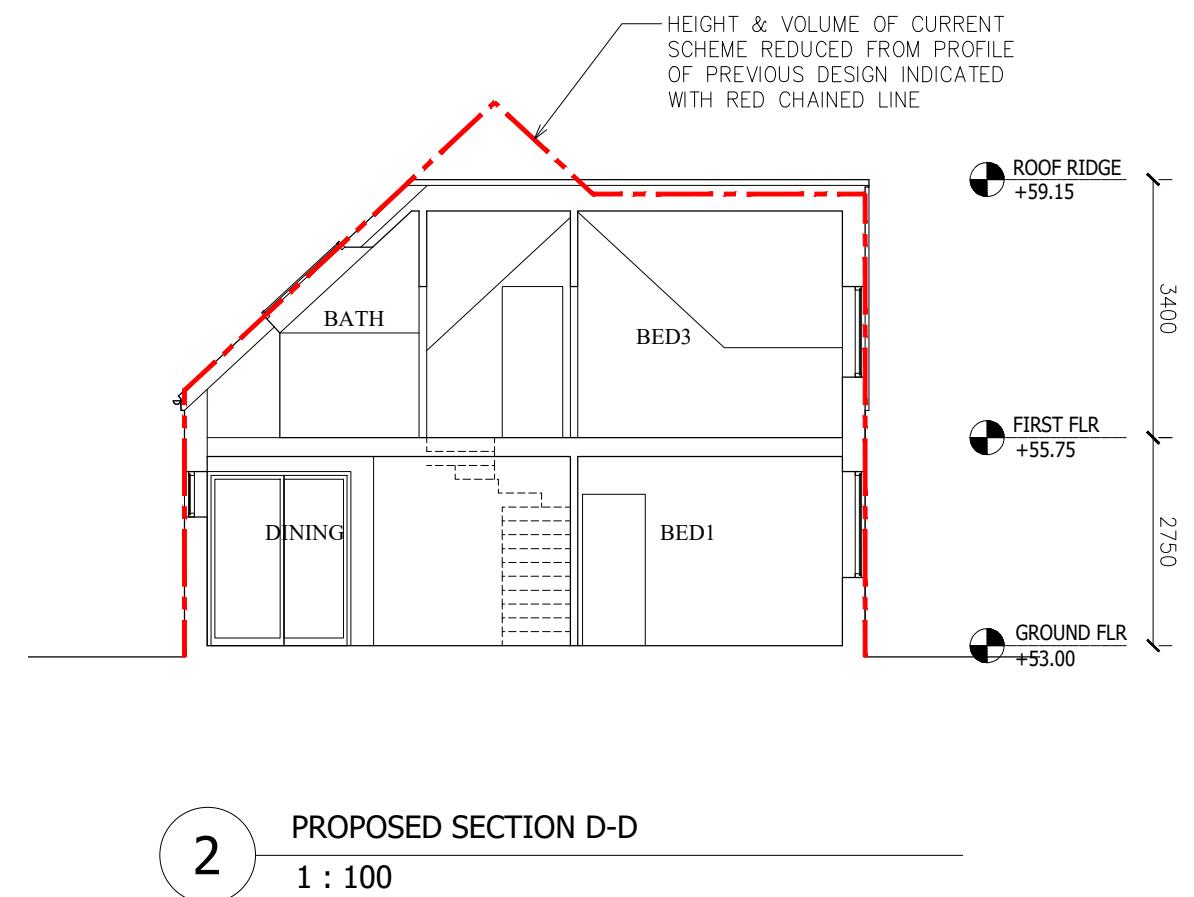


USE FIGURED DIMENSIONS ONLY.
ALL DIMENSIONS MUST BE CHECKED ON SITE & ANY INCONSISTENCIES
MUST BE REPORTED BACK TO THE ARCHITECT.

THIS DRAWING AND ANY DESIGNS INDICATED THEREON ARE THE
COPYRIGHT OF THE ARCHITECT. ALL RIGHTS ARE RESERVED. NO PART
OF THIS WORK MAY BE REPRODUCED WITHOUT PRIOR PERMISSION IN
WRITING FROM THE ARCHITECT.

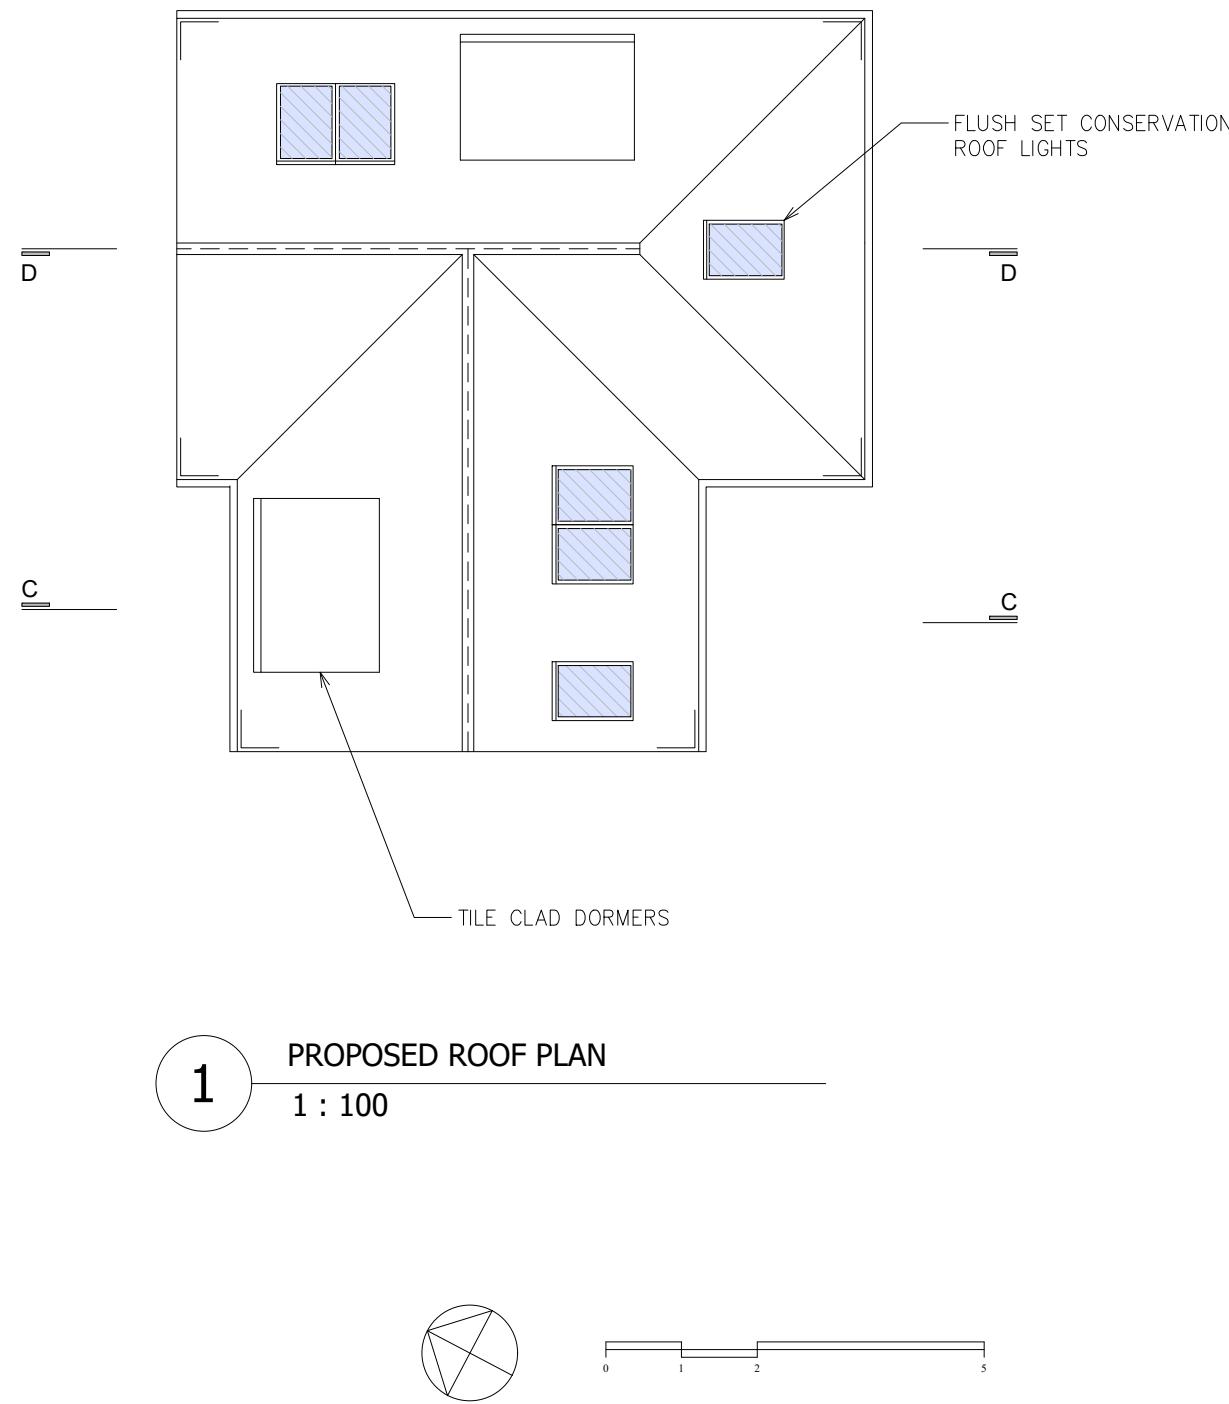

LOCATION	B chitecture 11A Beresford Road London N2 8AT t 07932 796 407 e Bchitecture@gmail.com	
DRAWING TITLE	Land to the Front of 170 Harefield Rd Uxbridge UB8 1PP	
DATE	PROPOSED ROOF PLAN & SECTIONS C-C & D-D	Dec 2021
SCALE	1:100 @A3	1:100 @A3
JOB NO	2009	2009
DWG NO/REV	114/C	114/C