



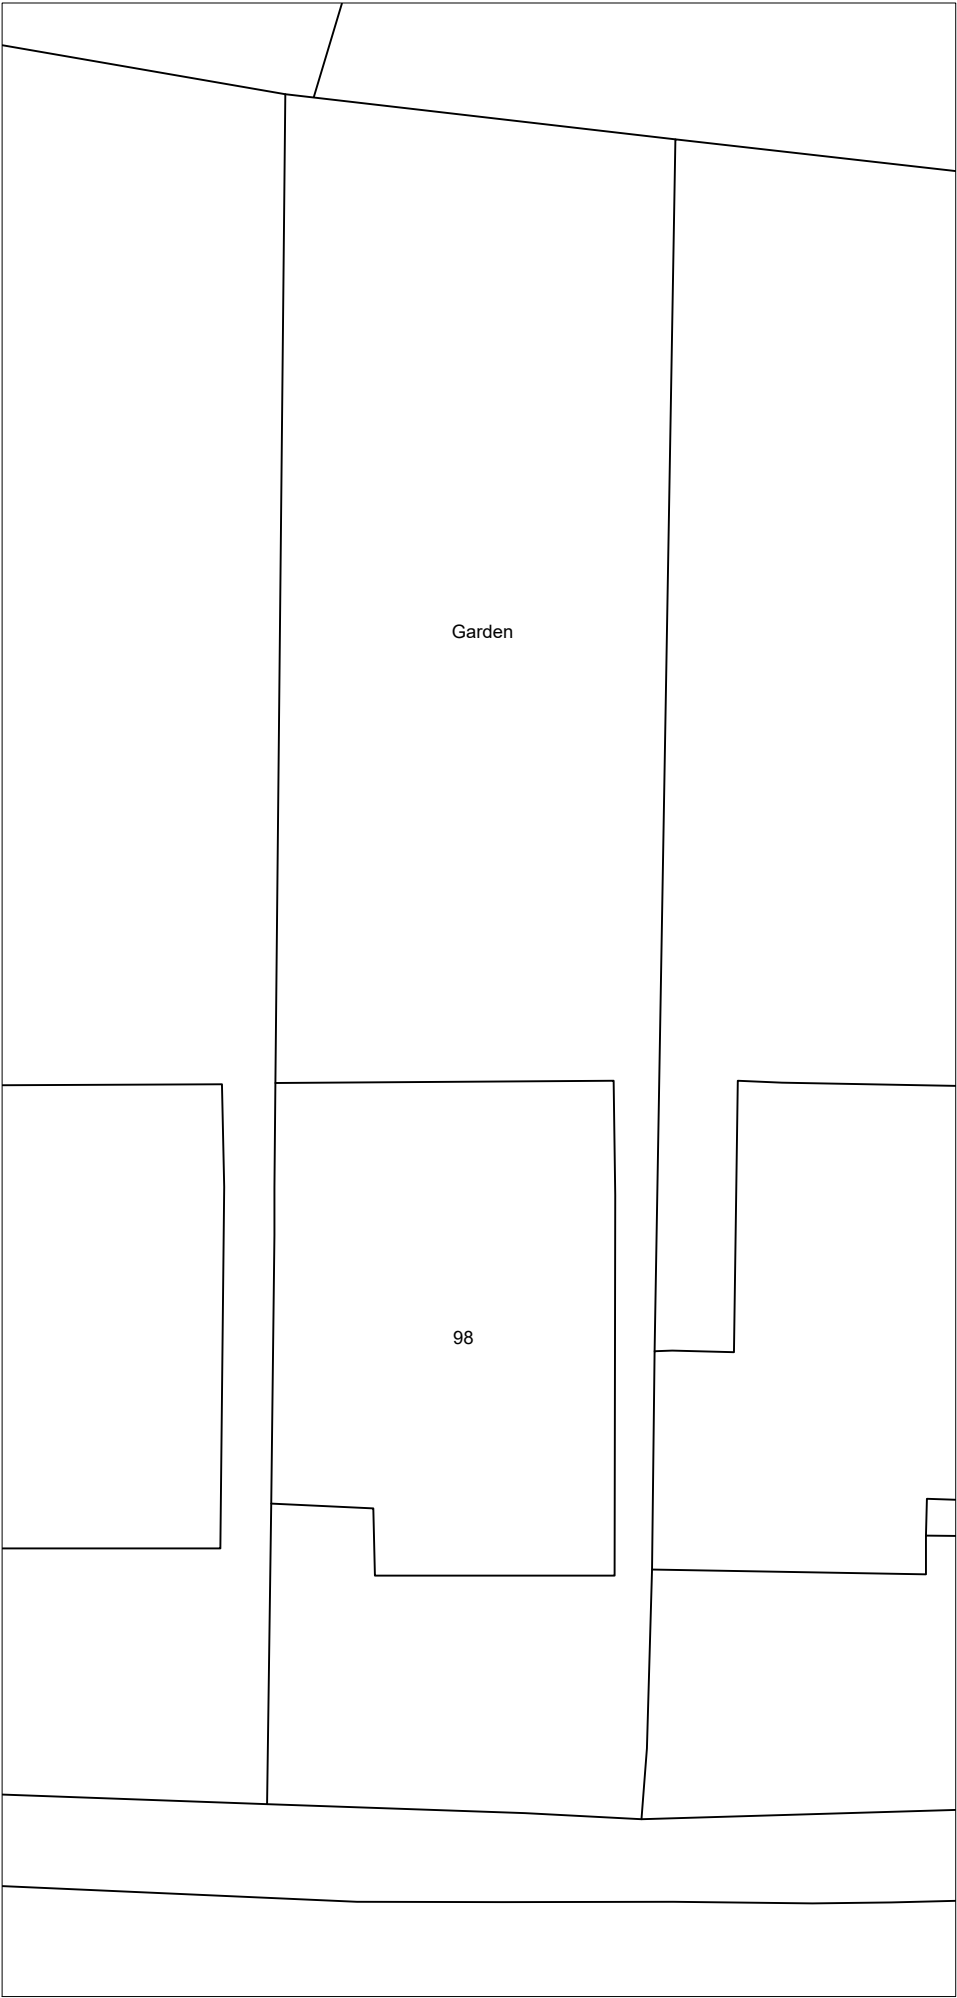

Site Plan
as Existing
Scale 1:200

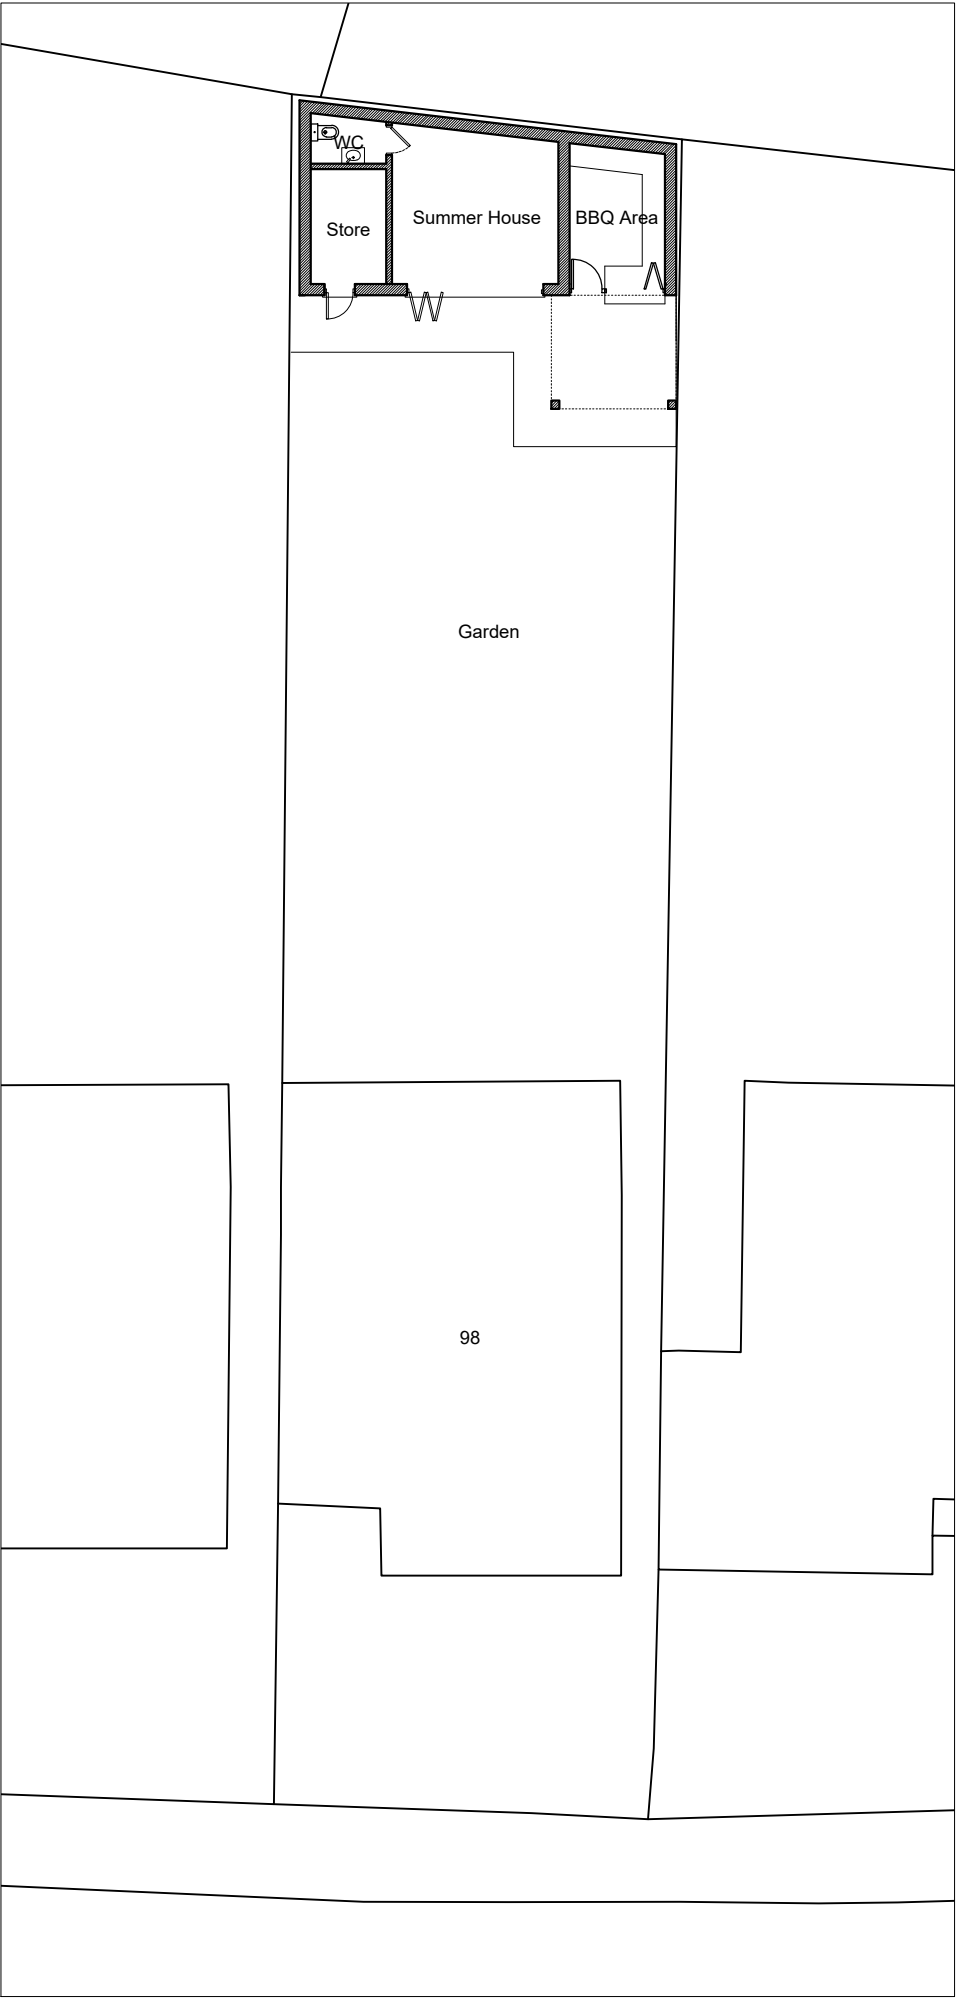

Site Plan
as Proposed
Scale 1:200

Issue:

LAWFUL
DEVELOPMENT
CERTIFICATE

Revision:

0mm20mm40mm

0m4m8m

1:200 Scale Bar

CG ARCHITECTS

36 Cannon Hill, London, N14 6LG
Tel: 020 8449 5100 | Fax: 020 8449 5170

Client:

Mr & Mrs Venizelou

Site:

98 Breakspear Road South
London
UB10 8HF

Title:

Site Plan as Existing
and Proposed

Scale: 1:200 @ A4

Date: July. 2024

Drg. No. 1719/01

Drawn: RG

Drawn: CG

Rev. #