



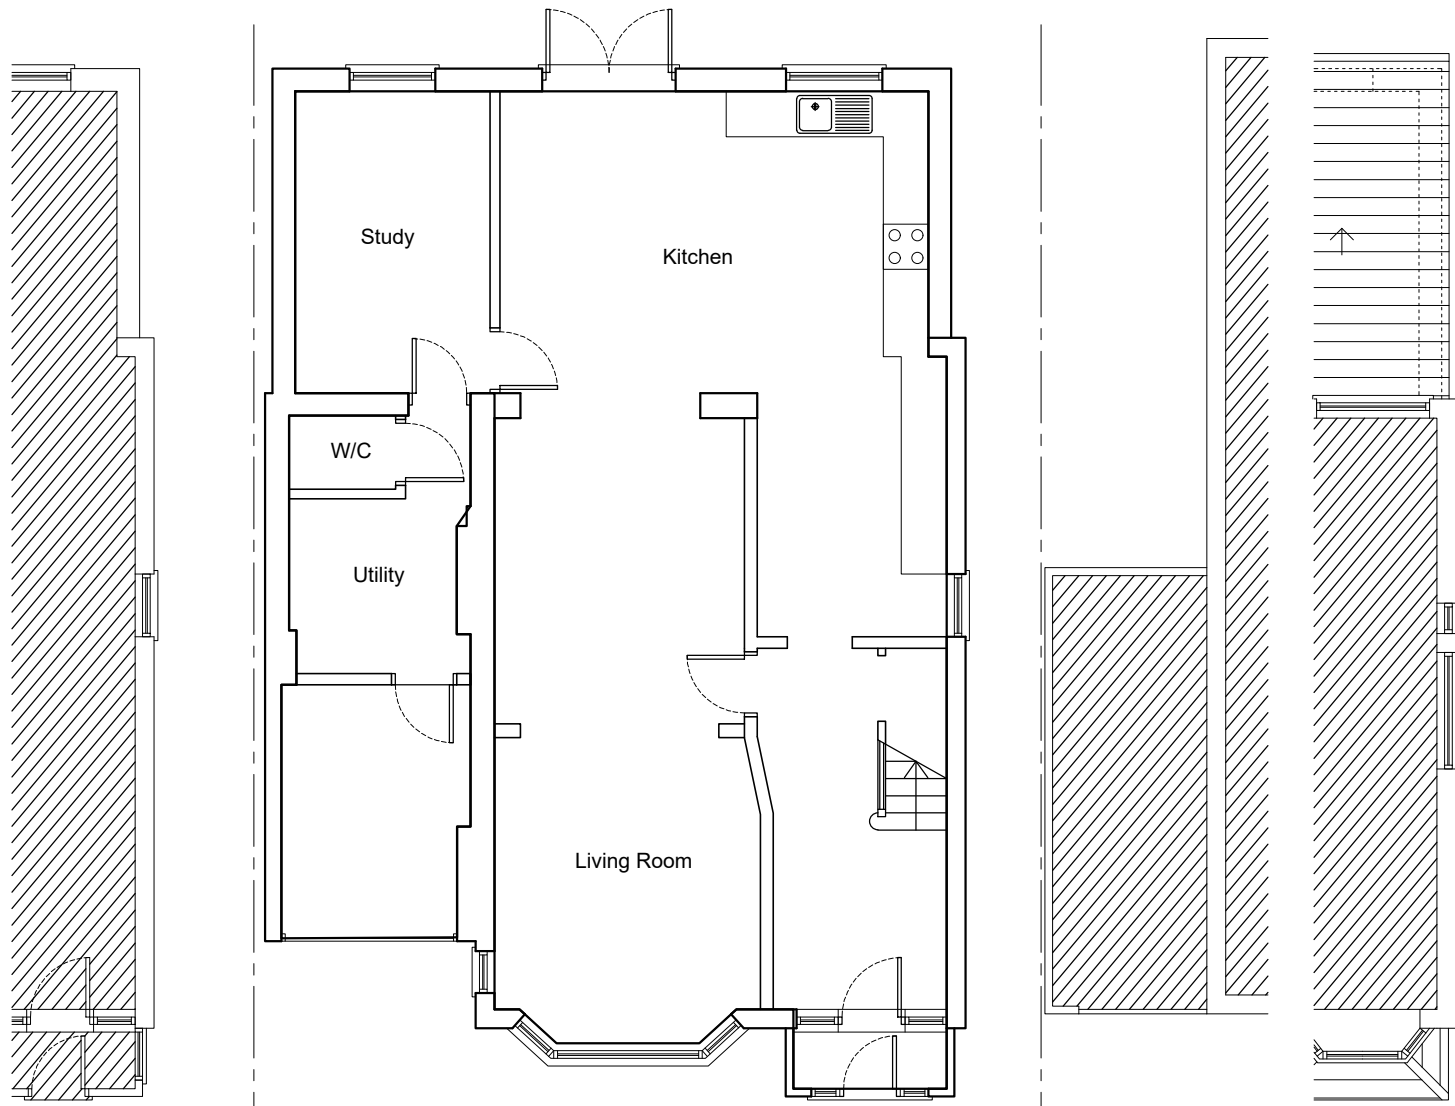

Ground Floor Plan
as Existing

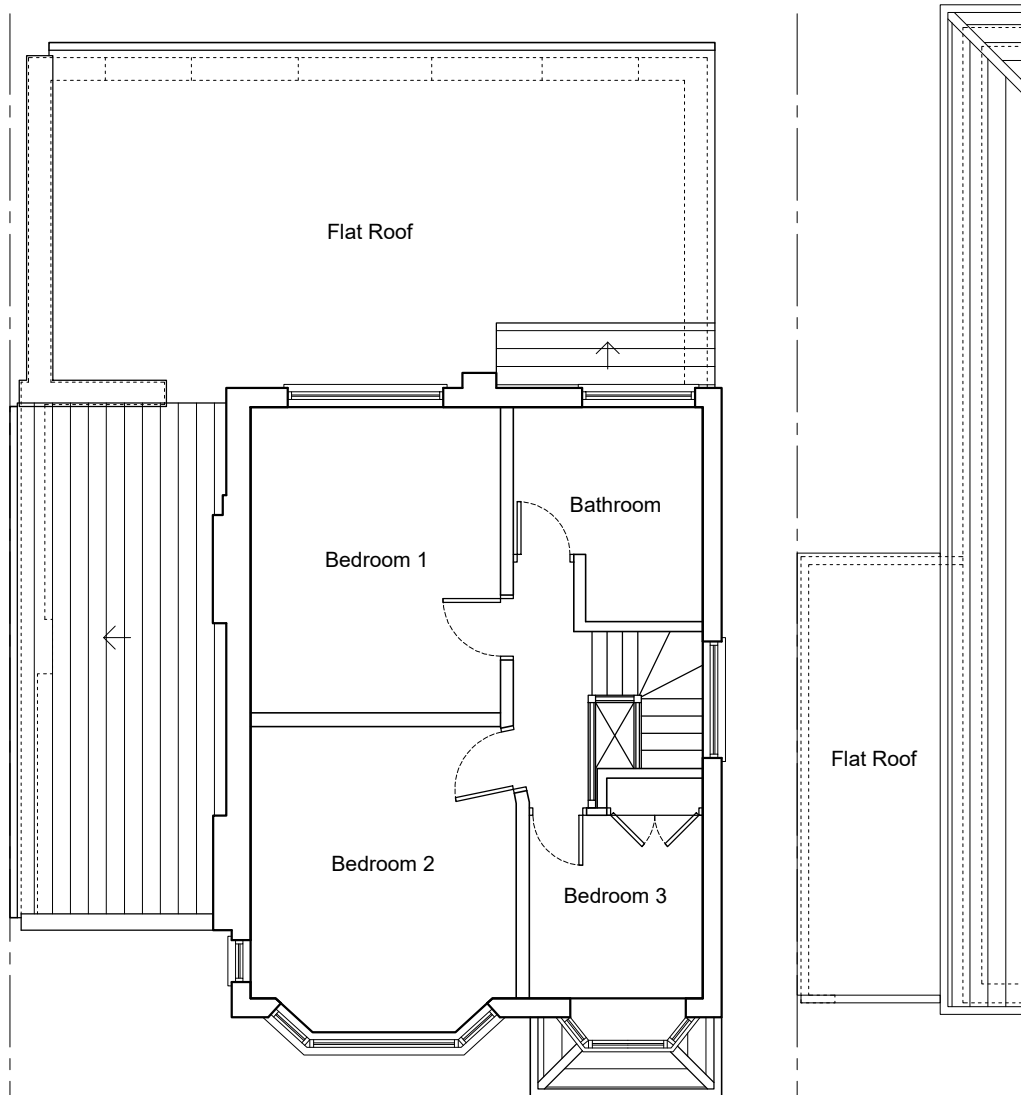

First Floor Plan
as Existing

Issue:

PLANNING

0mm20mm40mm

0m2m4m

1:100 Scale Bar

Revisions

Rev	Description	Drawn	Date

CG ARCHITECTS

36 Canon Hill, Southgate, N14 6LG
Tel: 020 8449 5100 | Fax: 020 8449 5170

Client:

Mr & Mrs Venizelou

Site:

98 Breakspear Road South
Uxbridge
UB10 8HF

Title:

Floor Plans
as Existing

Scale: 1:100 @ A3

Drawn: RG

Checked: CG

Date: Jun. 2026

Drg. No. 1719/22

Rev. #