





Front Elevation
as Existing

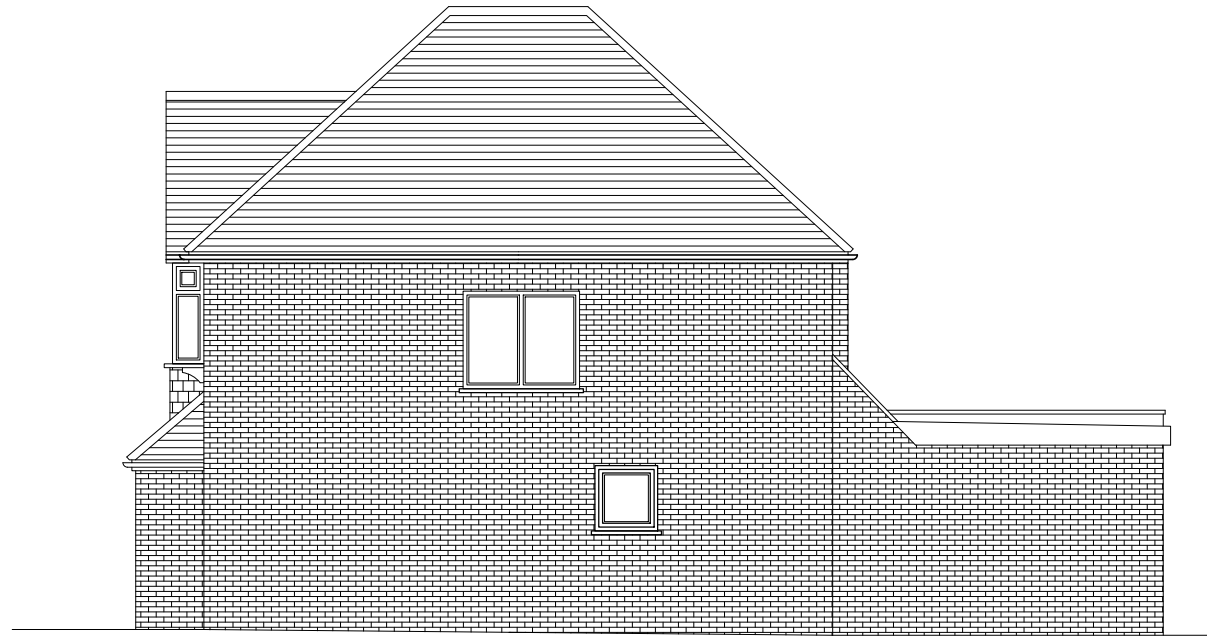

Flank Elevation
as Existing

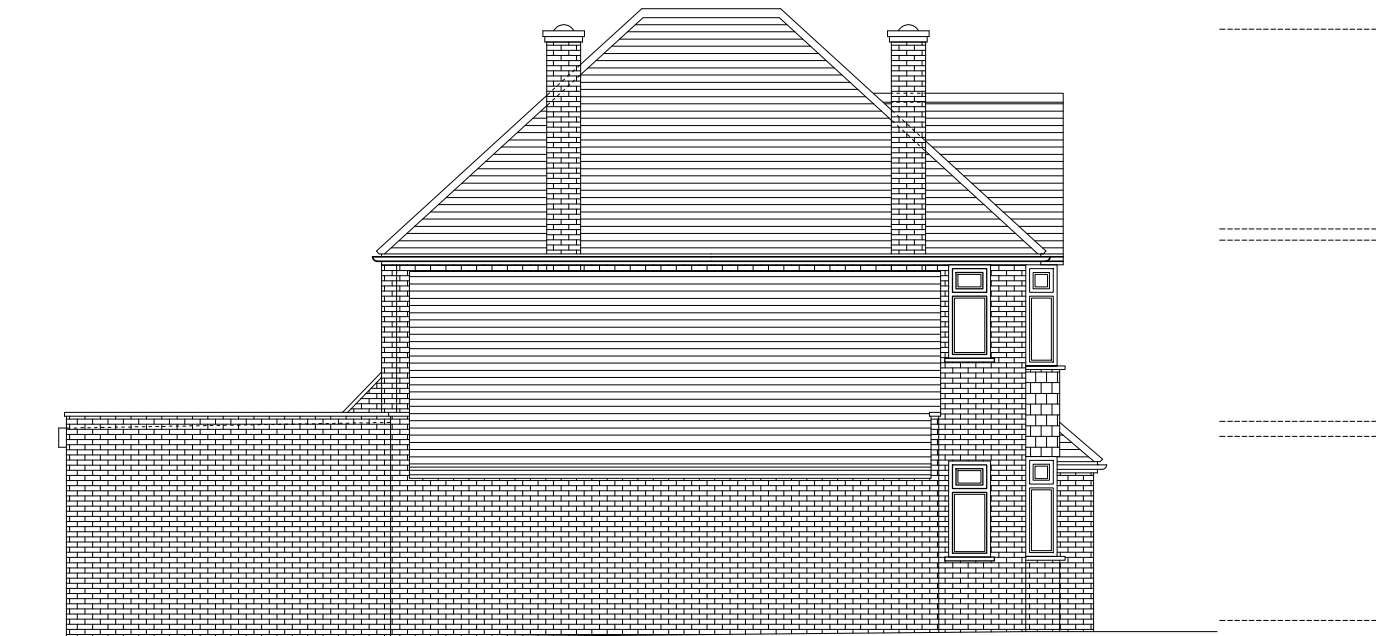


Flank Elevation
as Existing



Rear Elevation
as Existing

Issue:

PLANNING

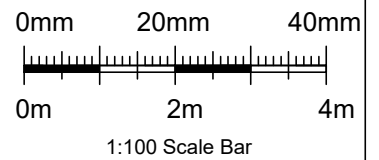

Revisions

Rev	Description	Drawn	Date

CG ARCHITECTS

36 Canon Hill, Southgate, N14 6LG
Tel: 020 8449 5100 | Fax: 020 8449 5170

Client:
Mr & Mrs Venizelou

Site:
98 Breakspeare Road South
Uxbridge
UB10 8HF

Title:

Elevations
as Existing

Scale: 1:100 @ A3	Drawn: RG	Checked: CG
Date: Jun. 2026		
Drg. No. 1719/24	Rev. #	