



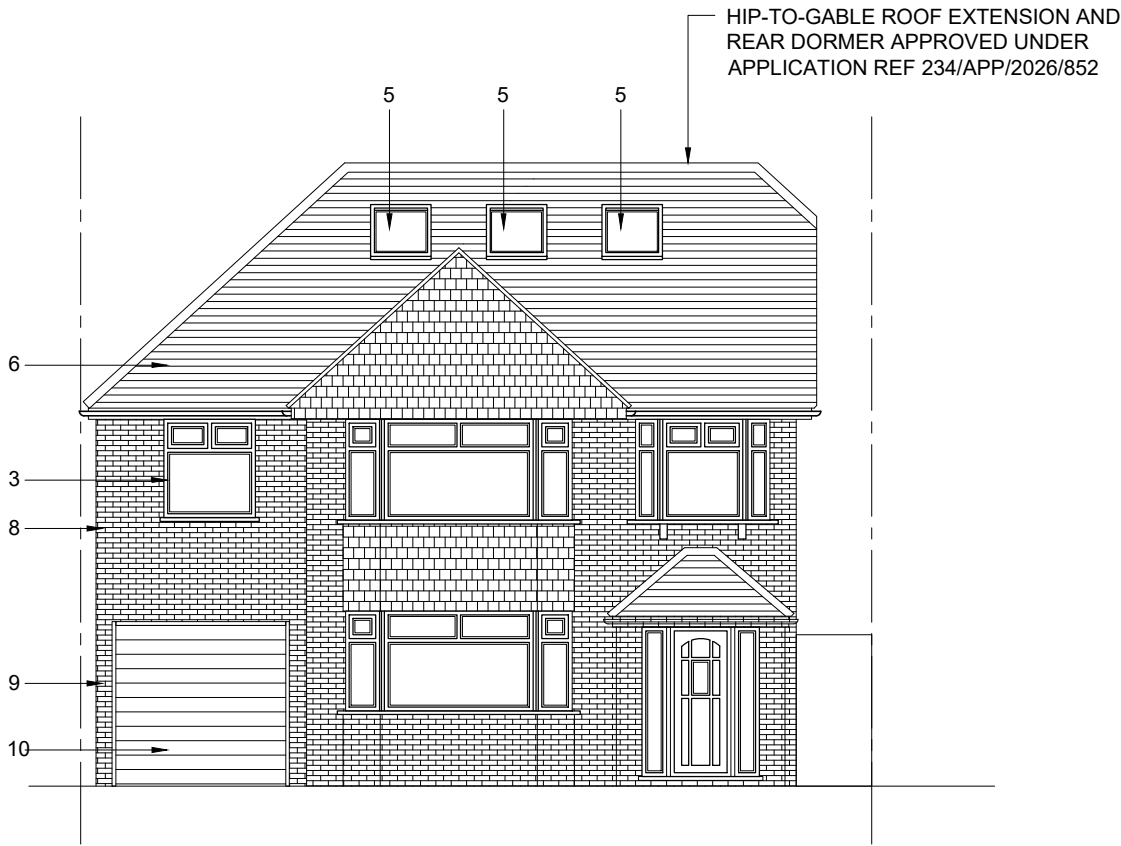


Front Elevation
as Proposed

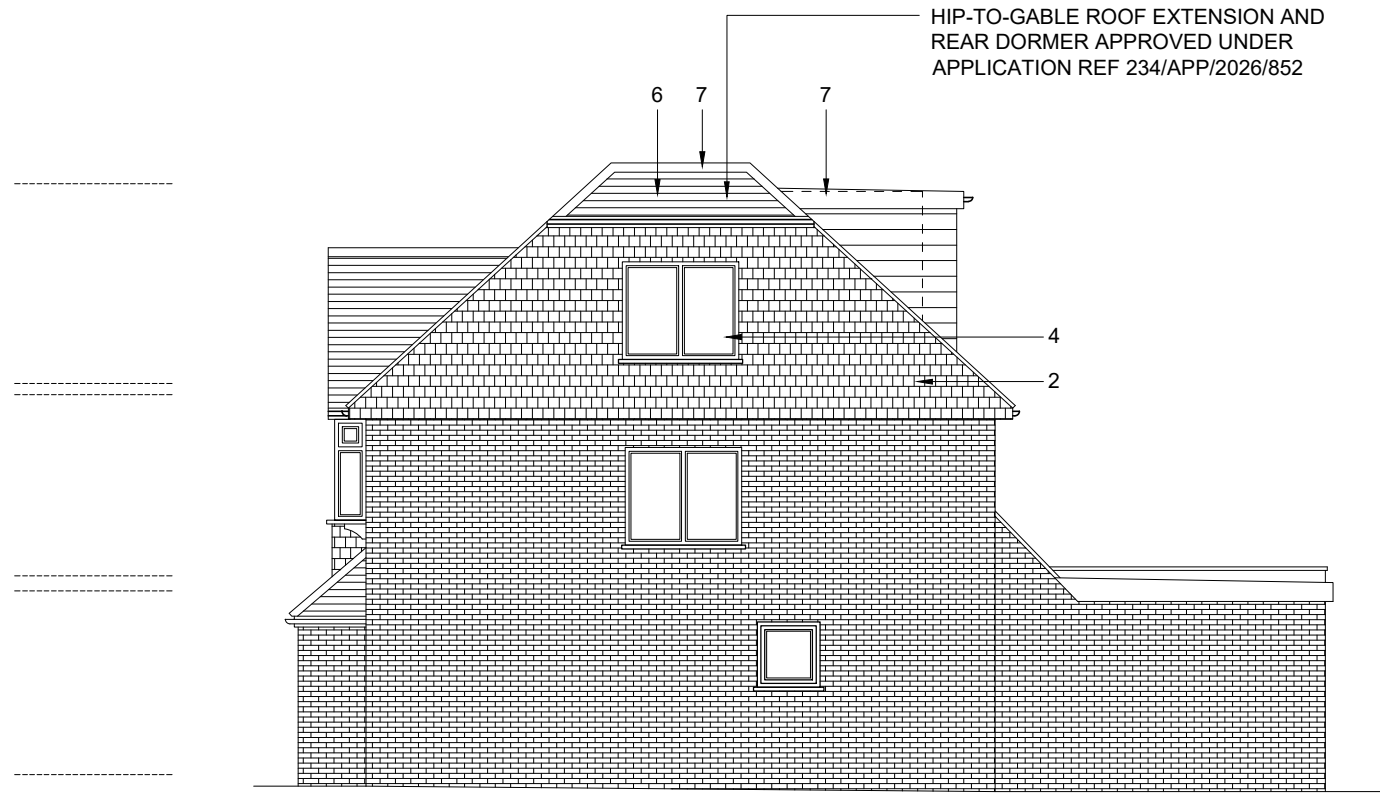


Flank Elevation
as Proposed

HIP-TO-GABLE ROOF EXTENSION AND REAR DORMER APPROVED UNDER APPLICATION REF 234/APP/2026/852

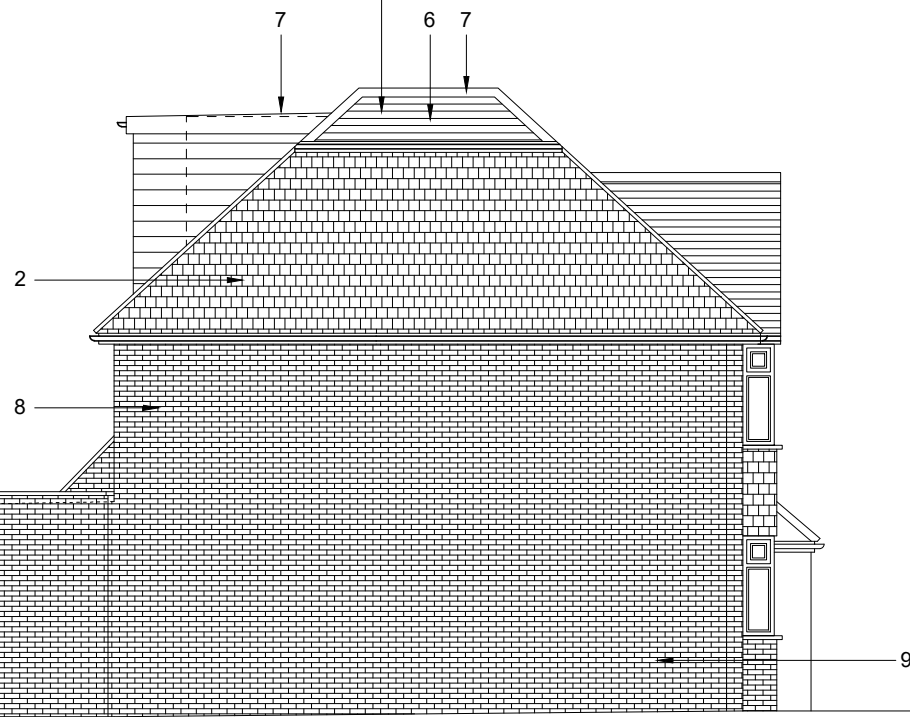

Flank Elevation
as Proposed

HIP-TO-GABLE ROOF EXTENSION AND REAR DORMER APPROVED UNDER APPLICATION REF 234/APP/2026/852

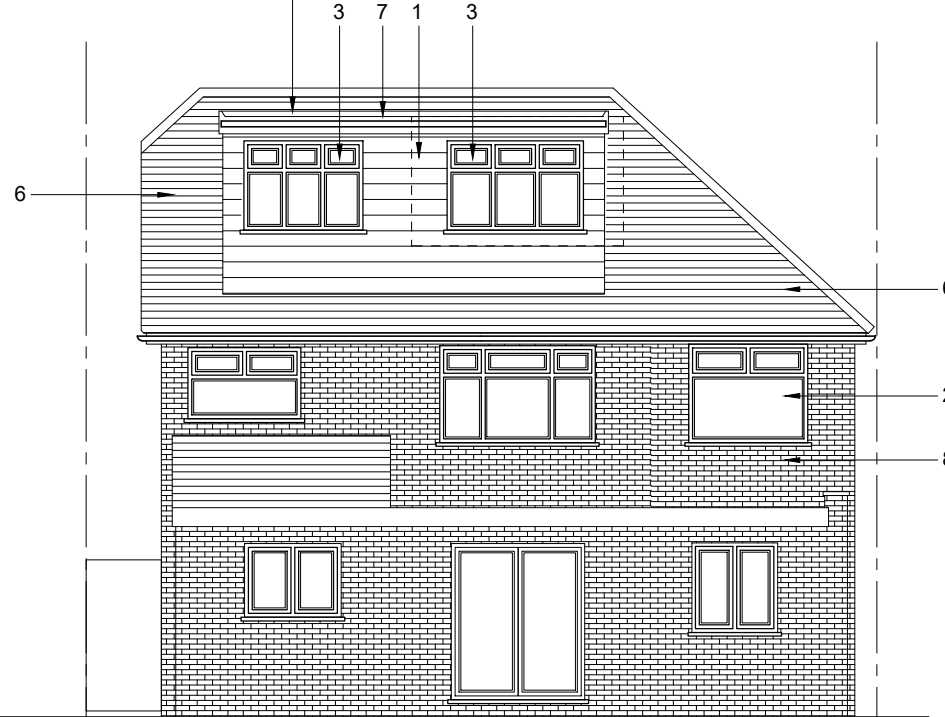

Rear Elevation
as Proposed

Issue:

PLANNING

Key:


--- REAR DORMER APPROVED UNDER APPLICATION REF 234/APP/2026/852

▨ New Dormer Wall

▨ Stud Partitions

▨ Flat Roof Ceiling

1. New Hanging Tiles to New Dormer
2. New gable wall with Hanging Tiles
3. New uPVC double glazed window
4. New uPVC double glazed obscured window
5. New Velux Windows
6. New roof tiles to match existing
7. Flat Roof
8. New cavity wall with brickwork
9. New solid brick wall
10. New garage door.

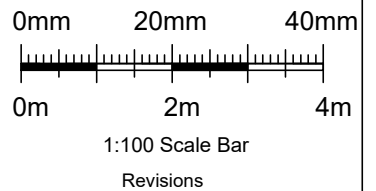

Rev	Description	Drawn	Date

CG ARCHITECTS

36 Canon Hill, Southgate, N14 6LG
Tel: 020 8449 5100 | Fax: 020 8449 5170

Client:
Mr & Mrs Venizelou

Site:
98 Breakspear Road South
Uxbridge
UB10 8HF

Title:
Elevations
as Proposed

Scale: 1:100 @ A3	Drawn: RG	Checked: CG
Date: Jun. 2026		
Drg. No. 1719/27	Rev. #	