

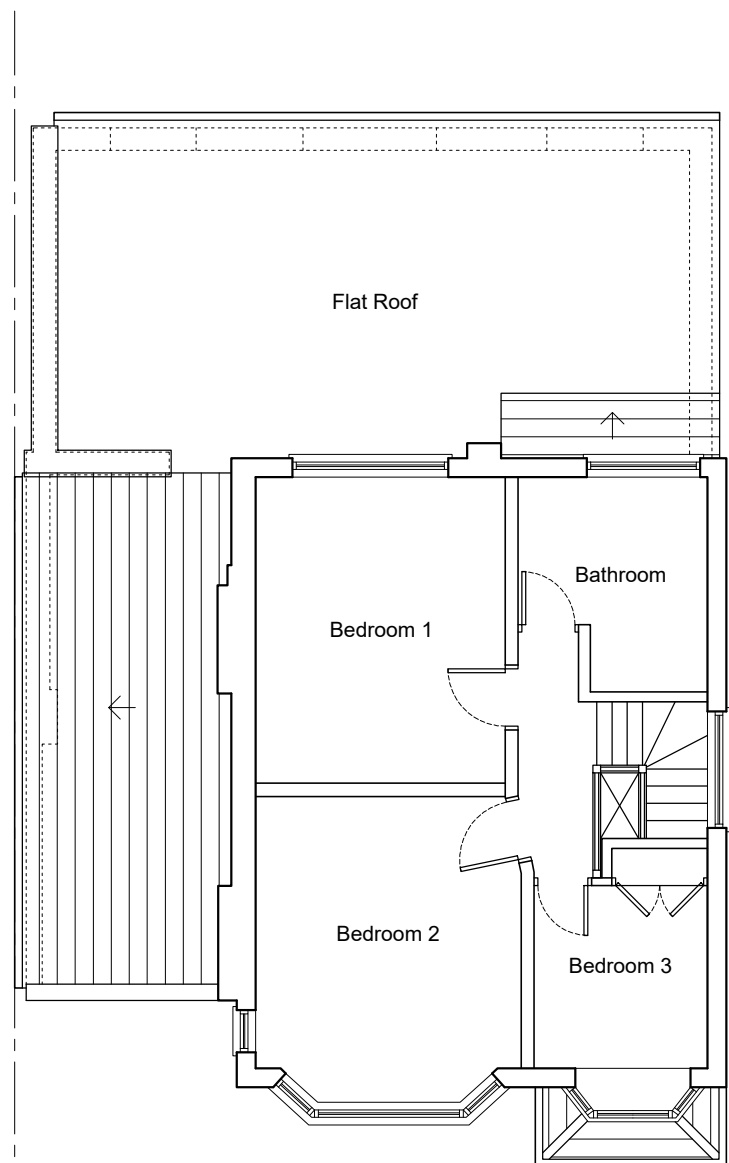
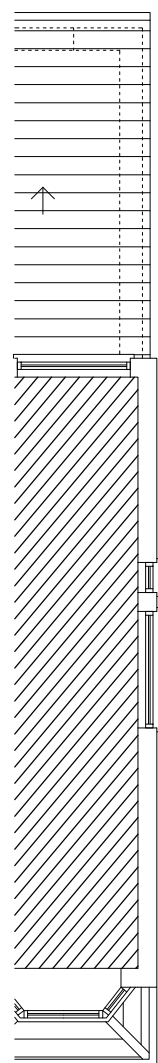
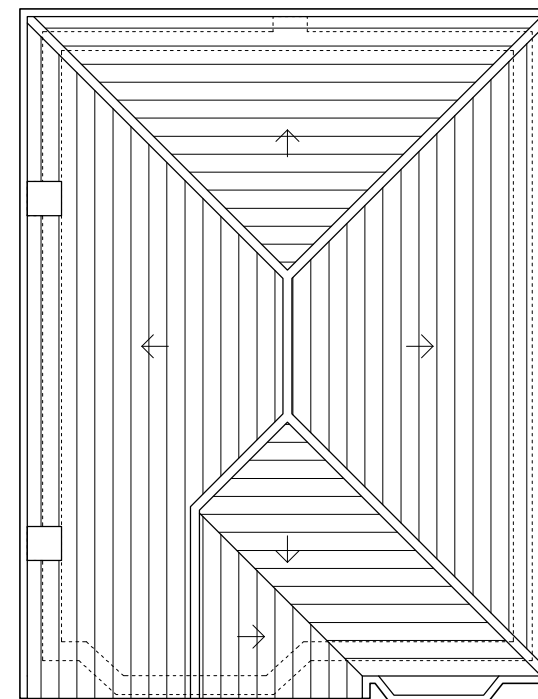
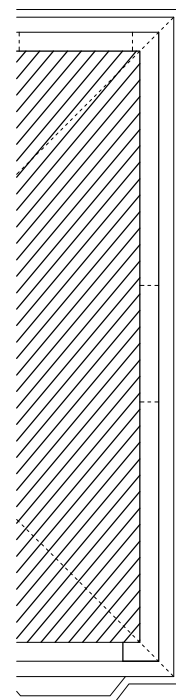


Issue:


LDC

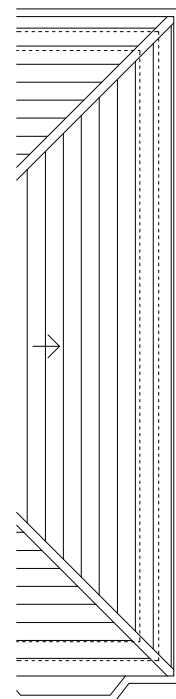


First Floor Plan  
as Existing

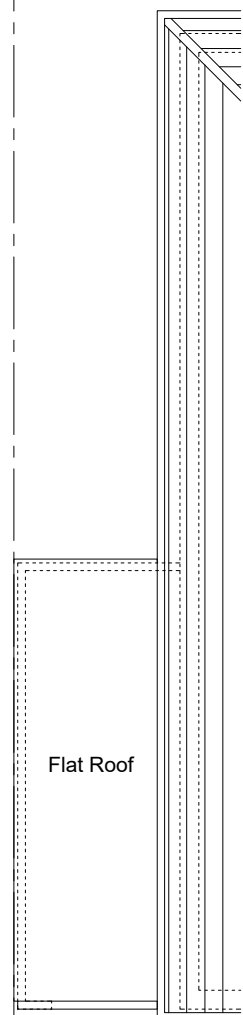

Roof Plan  
as Existing

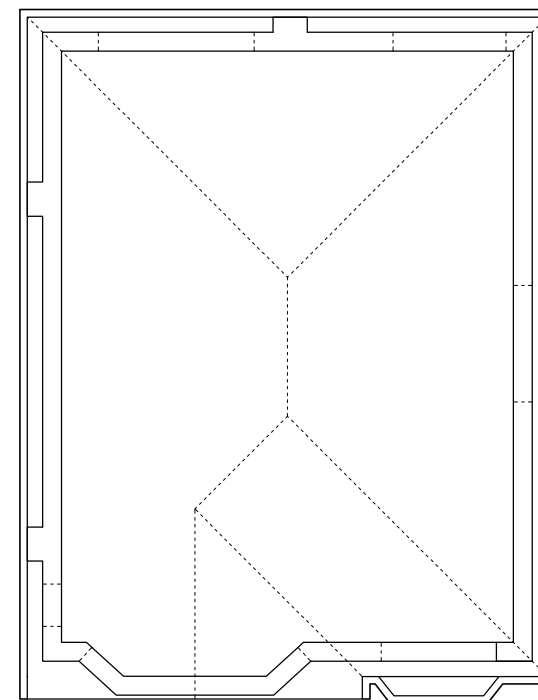

Loft Floor Plan  
as Existing

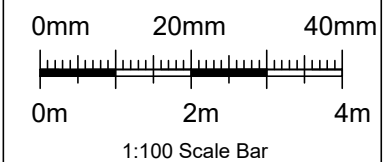

Revisions

Rev	Description	Drawn	Date

CG ARCHITECTS

36 Canon Hill, Southgate, N14 6LG  
Tel: 020 8449 5100 | Fax: 020 8449 5170

Client:  
Mr & Mrs Venizelou

Site:  
98 Breakspear Road South  
Uxbridge  
UB10 8HF

Title:  
Floor Plans  
as Existing

Scale: 1:100 @ A3	Drawn: RG	Checked: CG
Date: Apr. 2026		
Drg. No. 1719/12	Rev. #	