


Issue:


LDC



Front Elevation  
as Existing

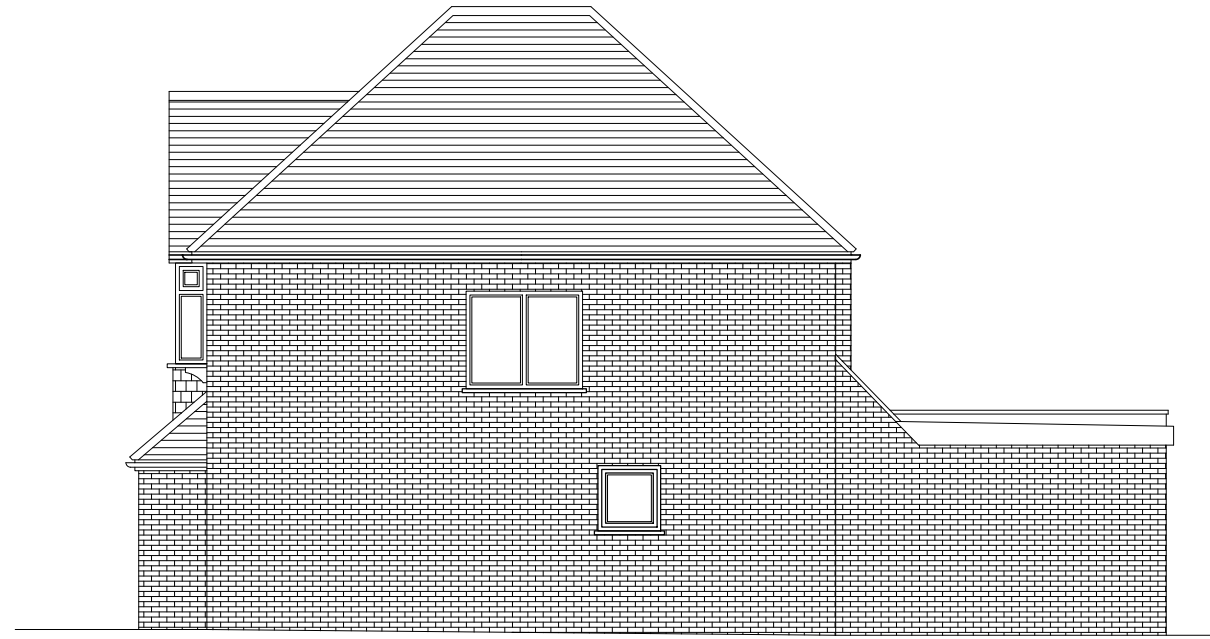


Flank Elevation  
as Existing

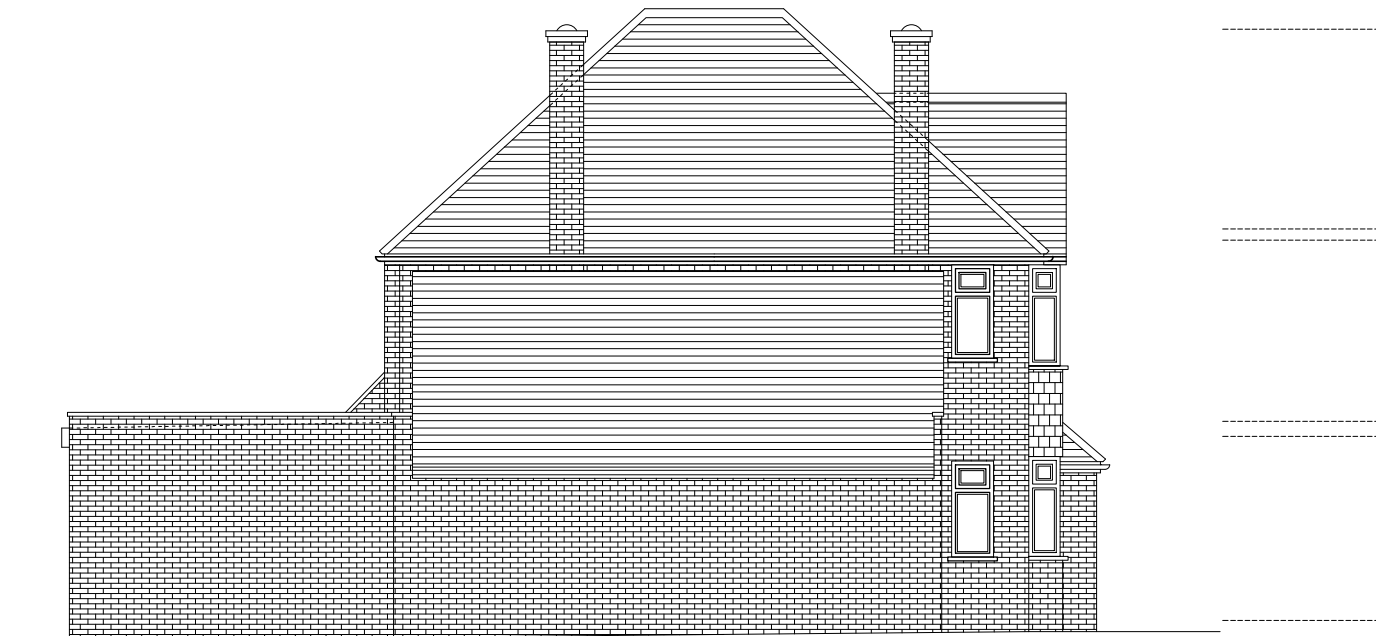

Flank Elevation  
as Existing



Rear Elevation  
as Existing

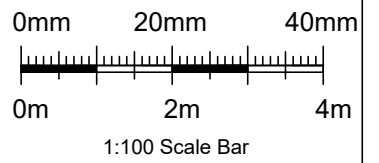

Revisions

Rev	Description	Drawn	Date

**CG ARCHITECTS**  
 36 Canon Hill, Southgate, N14 6LG  
 Tel: 020 8449 5100 | Fax: 020 8449 5170

Client:  
**Mr & Mrs Venizelou**

Site:  
 98 Breakspear Road South  
 Uxbridge  
 UB10 8HF

Title:  
**Elevations  
 as Existing**

Scale: 1:100 @ A3	Drawn: RG	Checked: CG
Date: Apr. 2026		

Drg. No. 1719/13	Rev. #
---------------------	-----------