



Proposed Rear Elevation

Scale 1:100

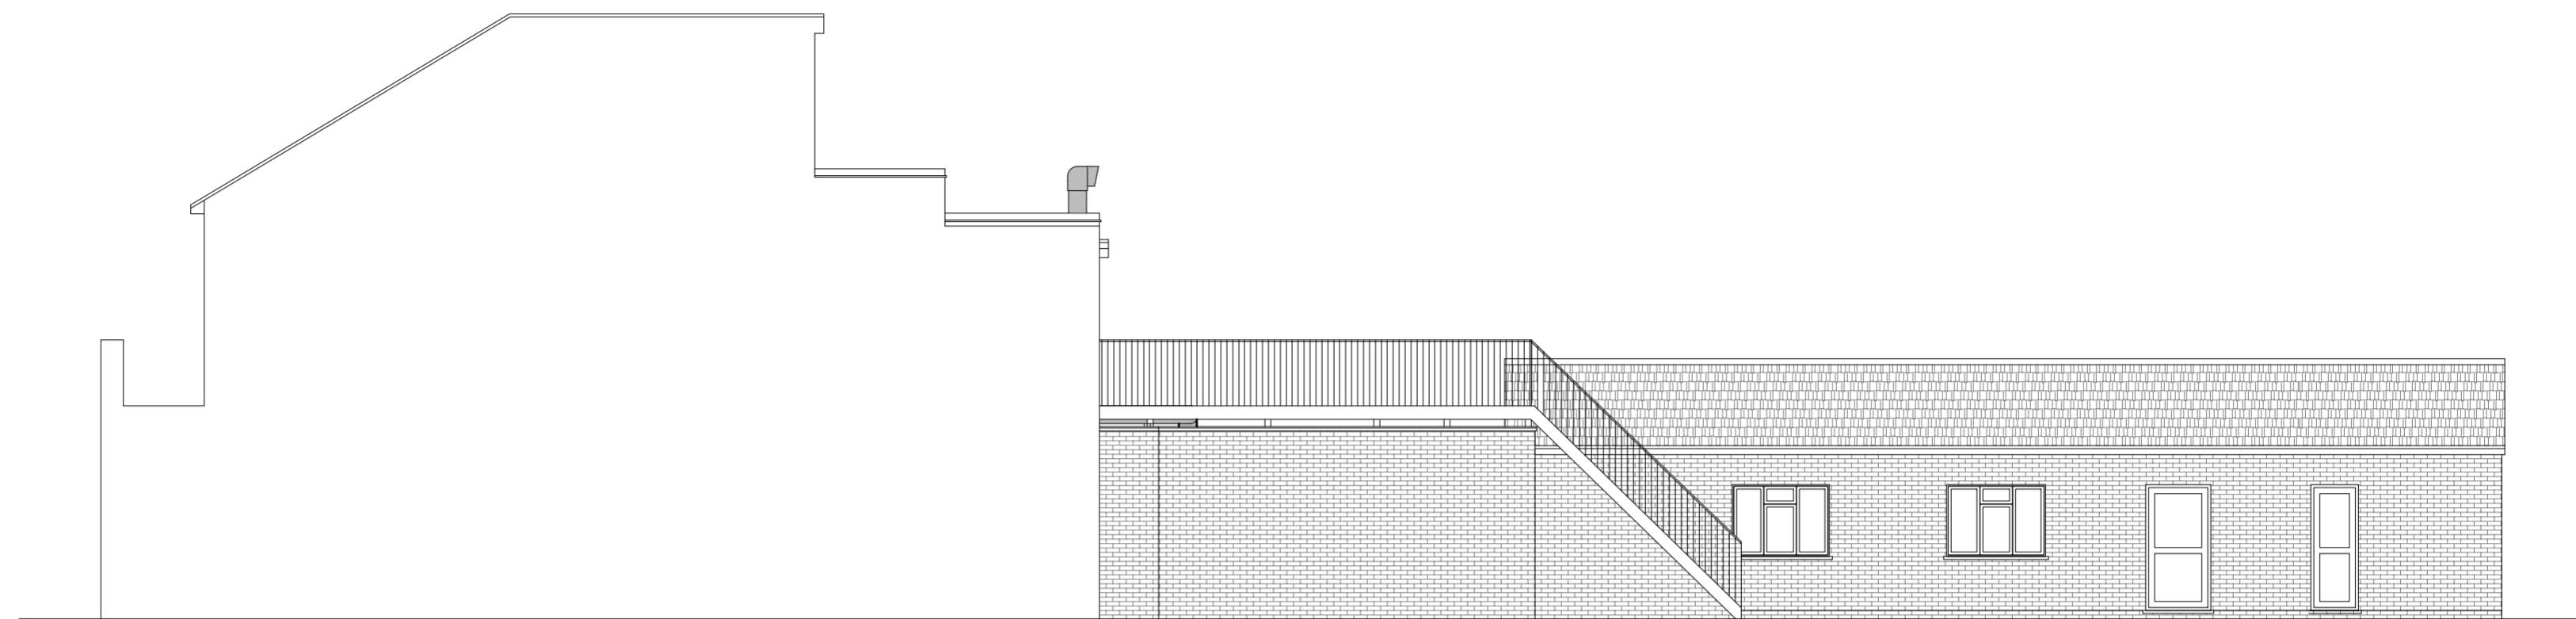

Proposed Side Elevation

Scale 1:100

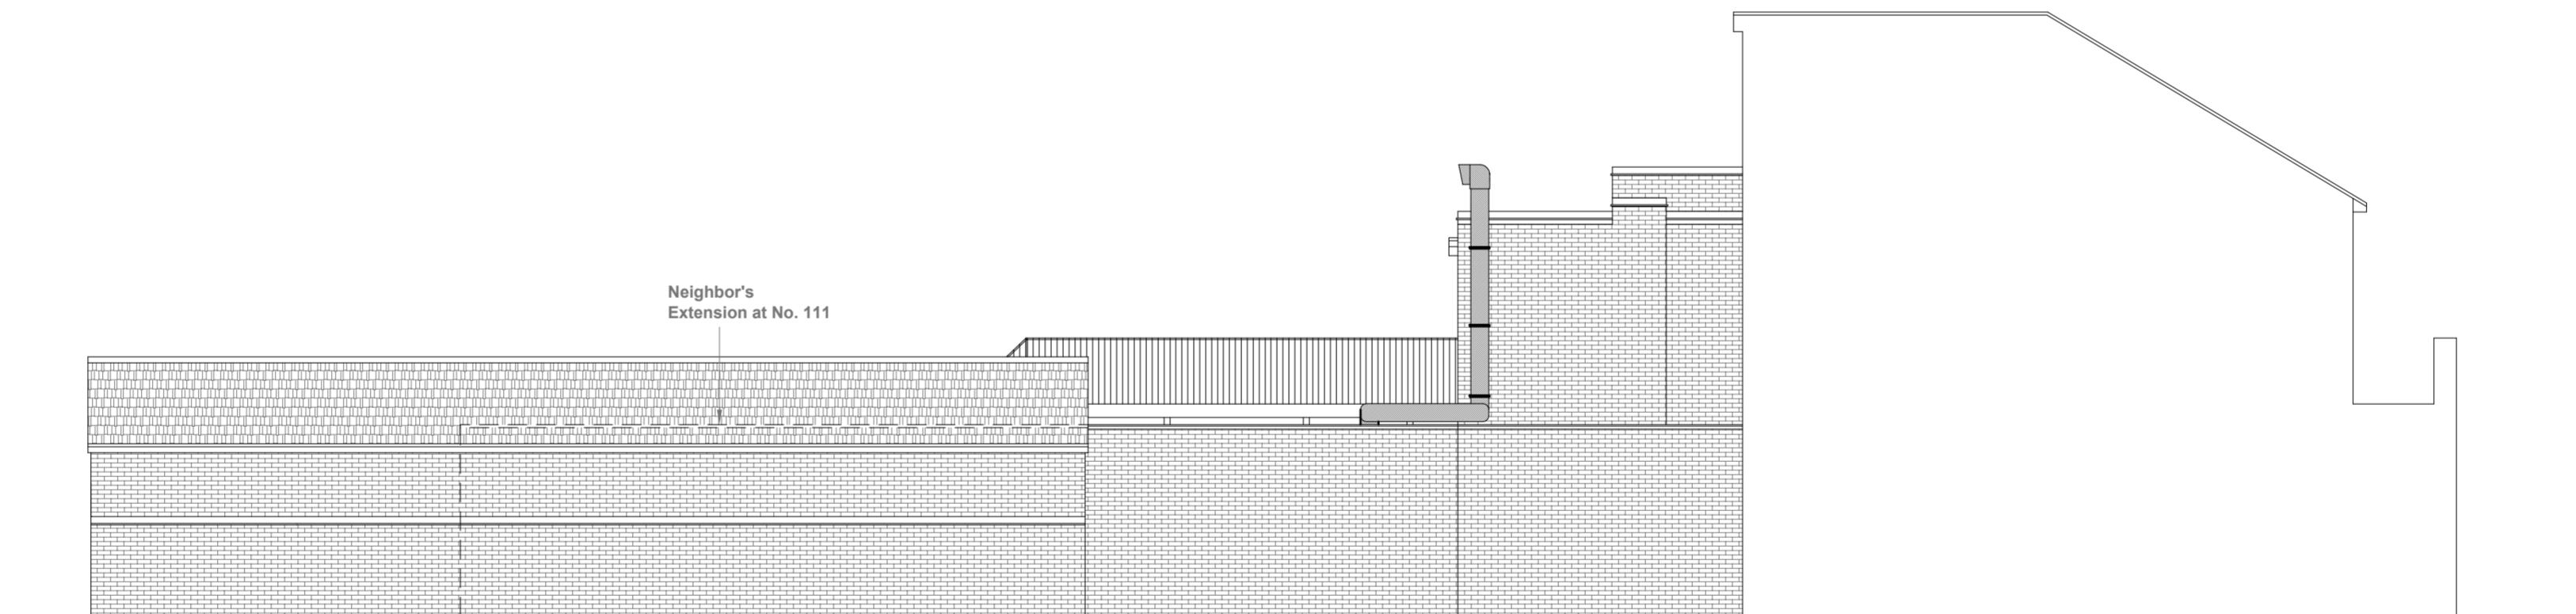

Proposed Side Elevation

Scale 1:100

10 Meter
5
2
1
0

1:100

GENERAL NOTES:
1. ALL DIMENSIONS ARE IN MILLIMETER.
2. VERIFY ALL DIMENSIONS AND CONDITIONS BEFORE BUILDING OR
STARTING CONSTRUCTION. NOTIFY THE DESIGNER IMMEDIATELY OF ANY
DISCREPANCY OR VARIATION.
3. ALL WORK TO COMPLY WITH CURRENT BUILDING REGULATIONS
AND CODES OF PRACTICE

Title:

Proposed Elevations

Site Address	Scale: 1:100 @A2	Revision Date:
113 Field End Road Eastcote Middx HA5 1QG	Date: 10/08/2022	A 17/10/2022
	Drawing No.:	2020/39 -12
	Drawn By:	e-mail - faluckpate@yahoo.com (M) +44 (0) 7871 466 254
	FP	