

Dimensions to be verified on site
DO NOT SCALE FROM THIS DRAWING.
Any areas indicated on this drawing are for guidance only. No responsibility is taken for their accuracy.

This drawing is the property of **Design Workshop Consultant Ltd** Copyright is reserved by them and the drawing is issued on the condition that it is not copied, reproduced, retained or disclosed to any unauthorized person, either wholly or in part without the consent in writing of **Design Workshop Consultant Ltd**

Site Address:

Address
10, Sipson Lane
Hayes
UB3 5EH


Title:

Proposed Elevations

Scale: 1:100

Paper Size: A3

Rev Date Comments

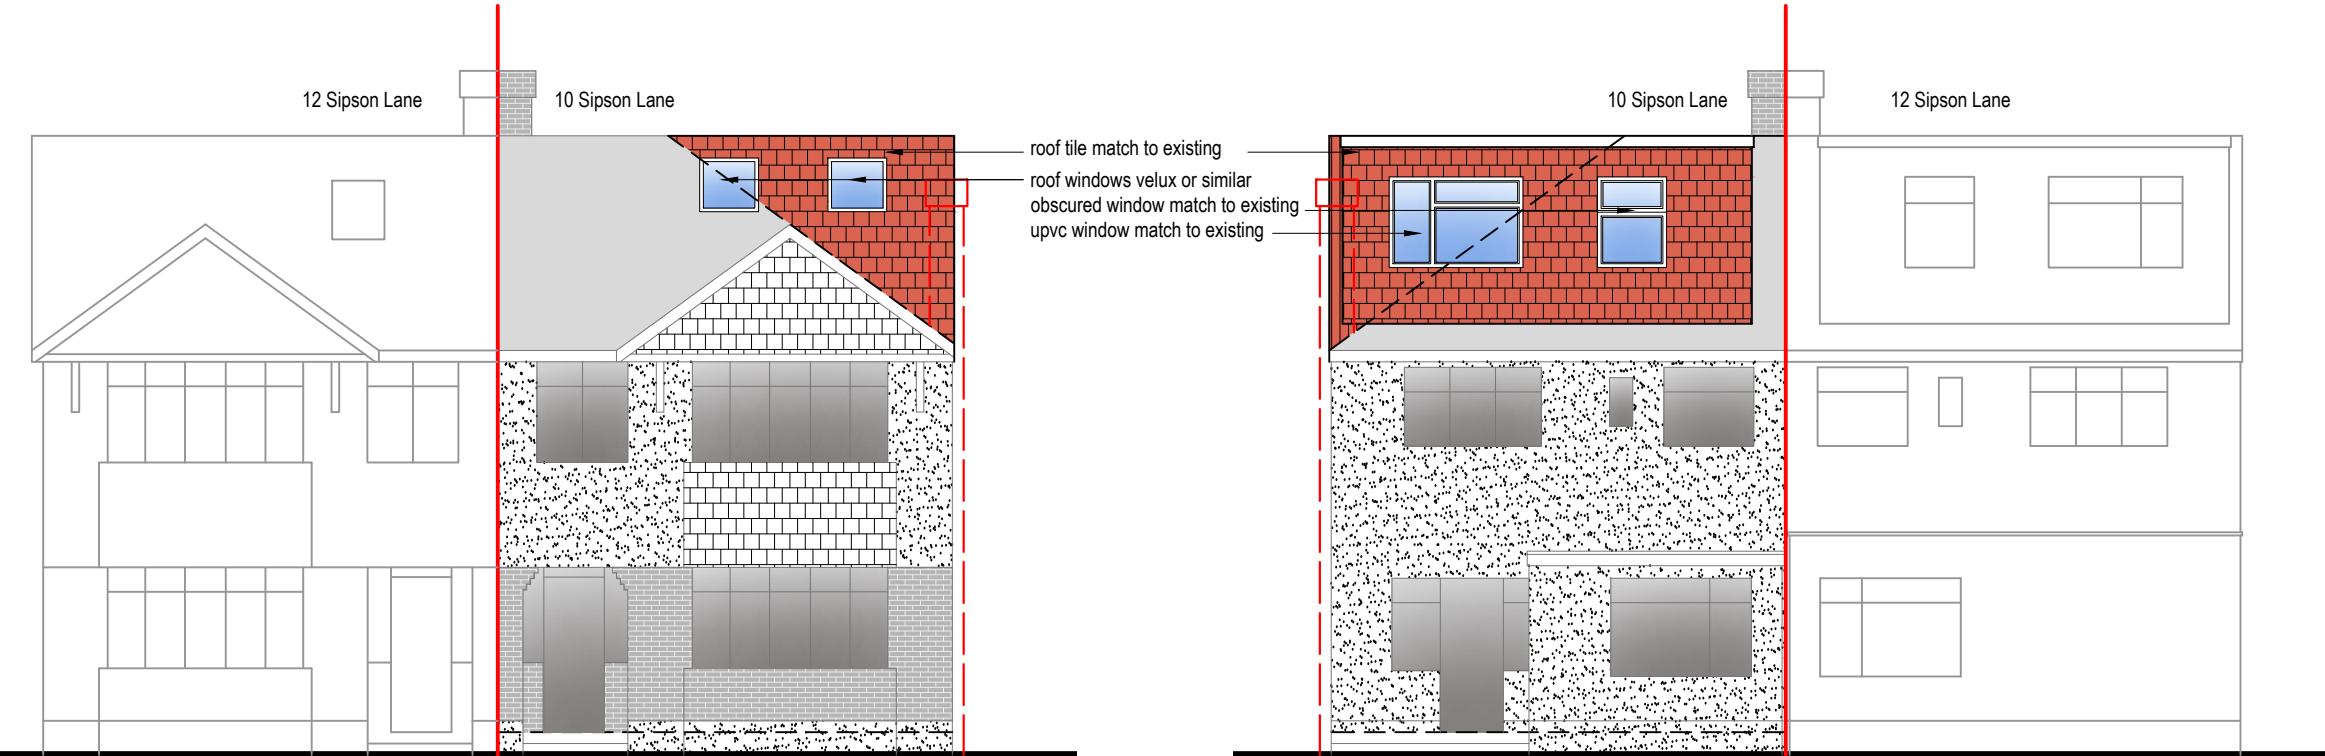


Front Elevation

0 1 2 3 4 5
metres 1:100 scale

Rear Elevation

0 1 2 3 4 5
metres 1:100 scale

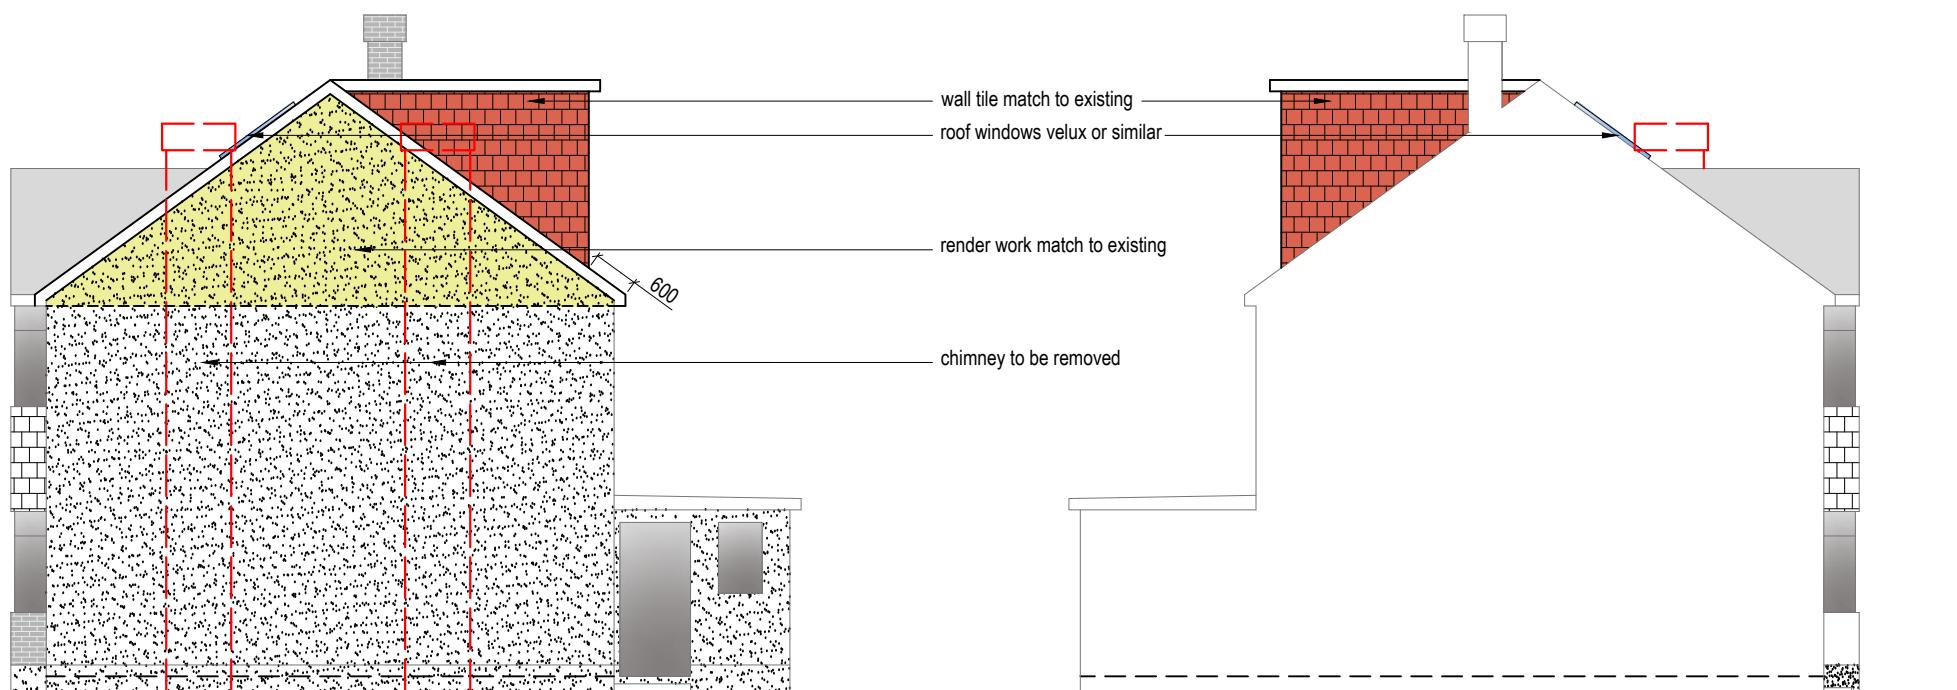

Side Elevation

0 1 2 3 4 5
metres 1:100 scale

Side Elevation


0 1 2 3 4 5
metres 1:100 scale

Drawn By: SH

Job Ref: 25078

Date: June 2025

Drawing No. PL - 04

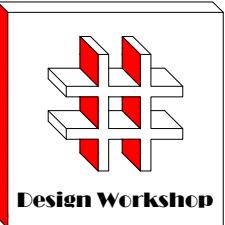

Design Workshop

Dimensions to be verified on site
DO NOT SCALE FROM THIS DRAWING.
Any areas indicated on this drawing are for guidance only.
No responsibility is taken for their accuracy.

This drawing is the property of **Design Workshop Consultant Ltd** Copyright is reserved by them and the drawing is issued on the condition that it is not copied, reproduced, retained or disclosed to any unauthorized person, either wholly or in part without the consent in writing of **Design Workshop Consultant Ltd**

Site Address:

Address
10, Sipson Lane
Hayes
UB3 5EH

Title:

Existing Elevations

Scale: 1:100


Paper Size: A3

Rev	Date	Comments




Front Elevation

0 1 2 3 4 5
metres 1:100 scale

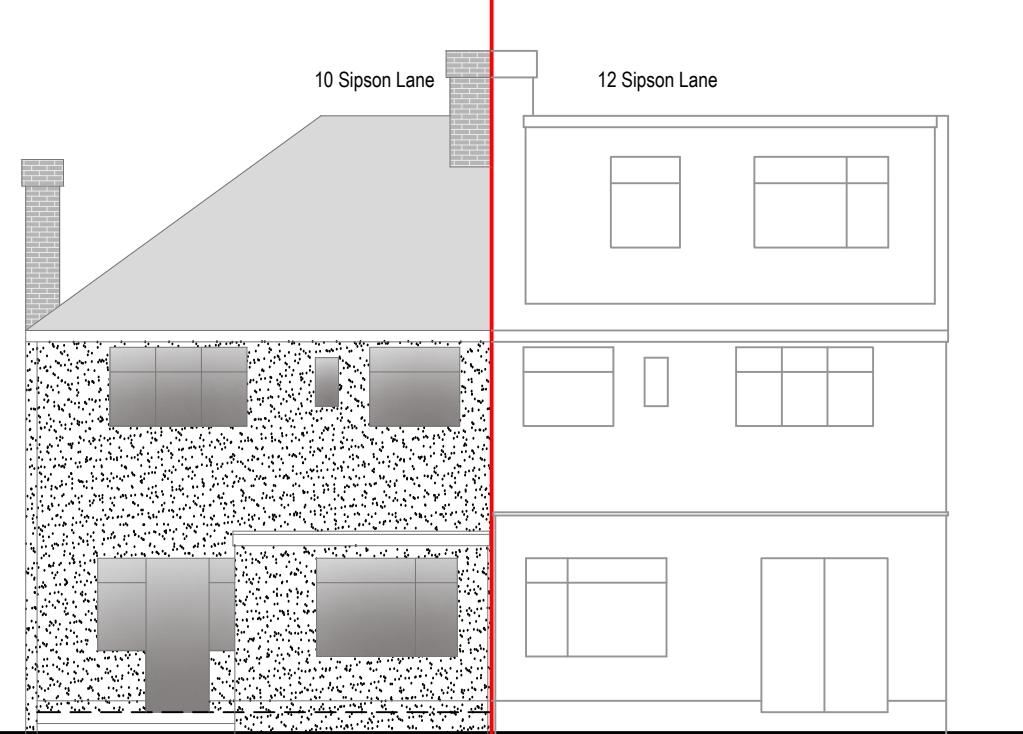


Rear Elevation

0 1 2 3 4 5
metres 1:100 scale

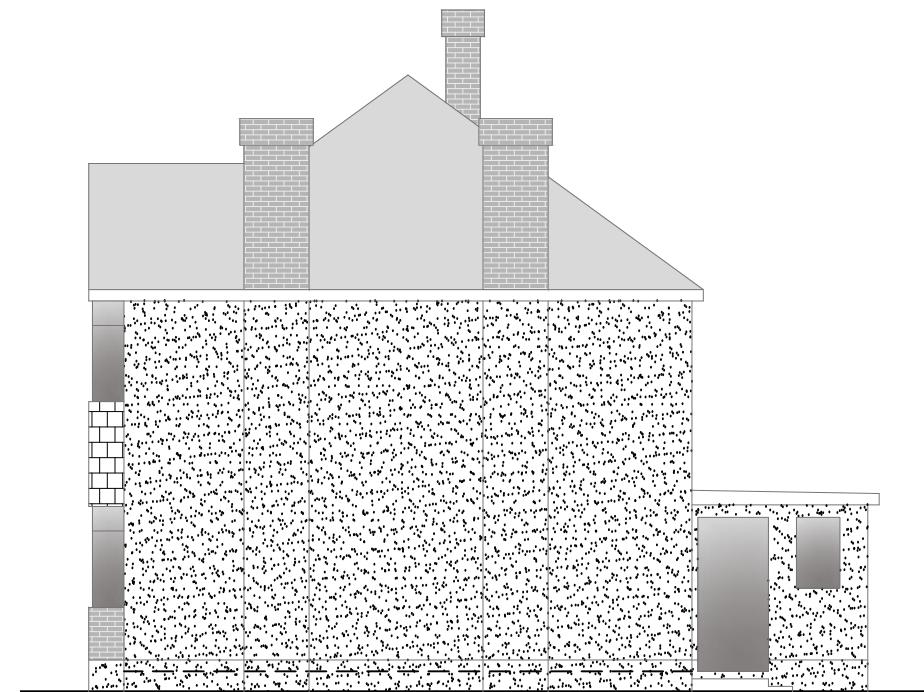

Side Elevation


0 1 2 3 4 5
metres 1:100 scale

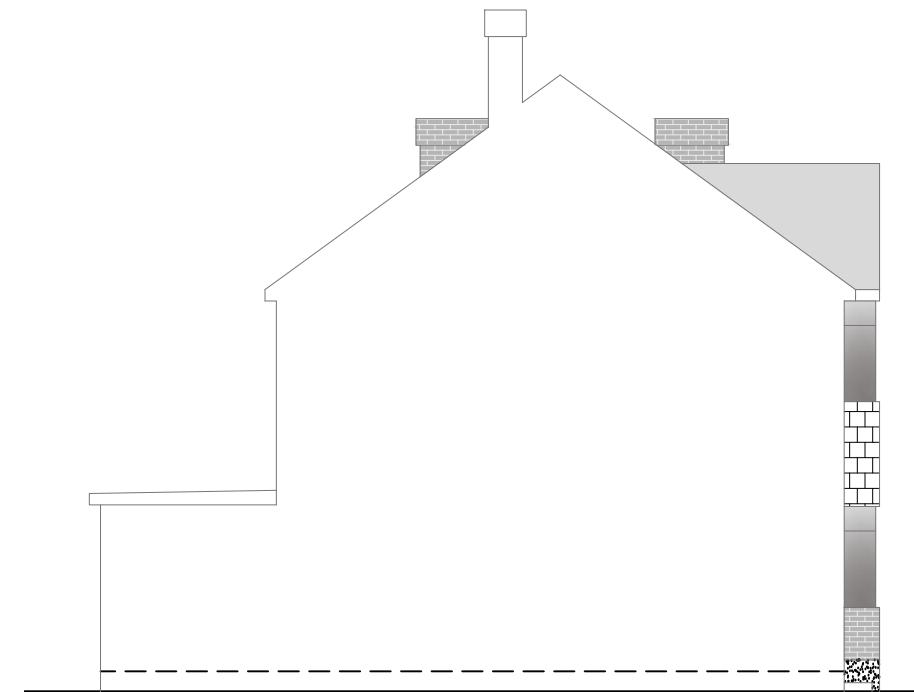

Side Elevation

0 1 2 3 4 5
metres 1:100 scale

Drawn By: SH
Job Ref: 25078
Date: June 2025
Drawing No. PL - 03

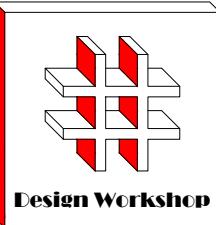

Dimensions to be verified on site
DO NOT SCALE FROM THIS DRAWING.
Any areas indicated on this drawing are for guidance only. No responsibility is taken for their accuracy.

This drawing is the property of **Design Workshop Consultant Ltd** Copyright is reserved by them and the drawing is issued on the condition that it is not copied, reproduced, retained or disclosed to any unauthorized person, either wholly or in part without the consent in writing of **Design Workshop Consultant Ltd**

Site Address:

Address
10, Sipson Lane
Hayes
UB3 5EH

Title:


Existing & Proposed First Floor
Plans
Proposed Loft Plan

Scale: 1:50, 1:100

Paper Size: A3


Rev Date Comments

Drawn By: SH
Job Ref: 25078
Date: June 2025
Drawing No. PL - 02

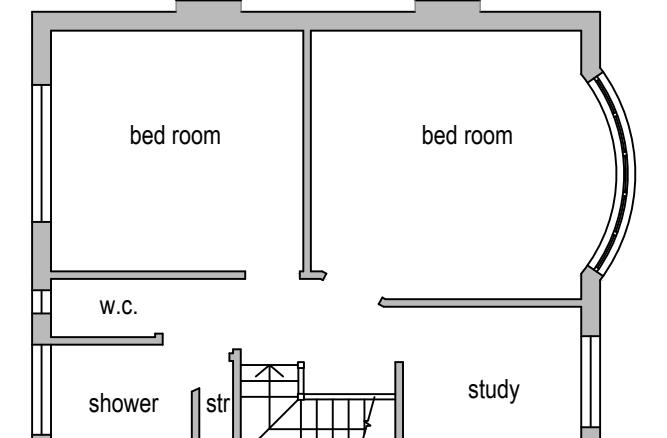


Existing First Floor Plan

0 1 2 3 4 5
metres 1:100 scale

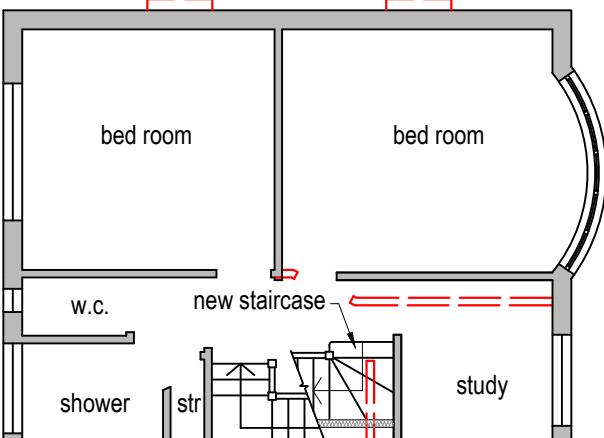


Proposed First Floor Plan

0 1 2 3 4 5
metres 1:100 scale

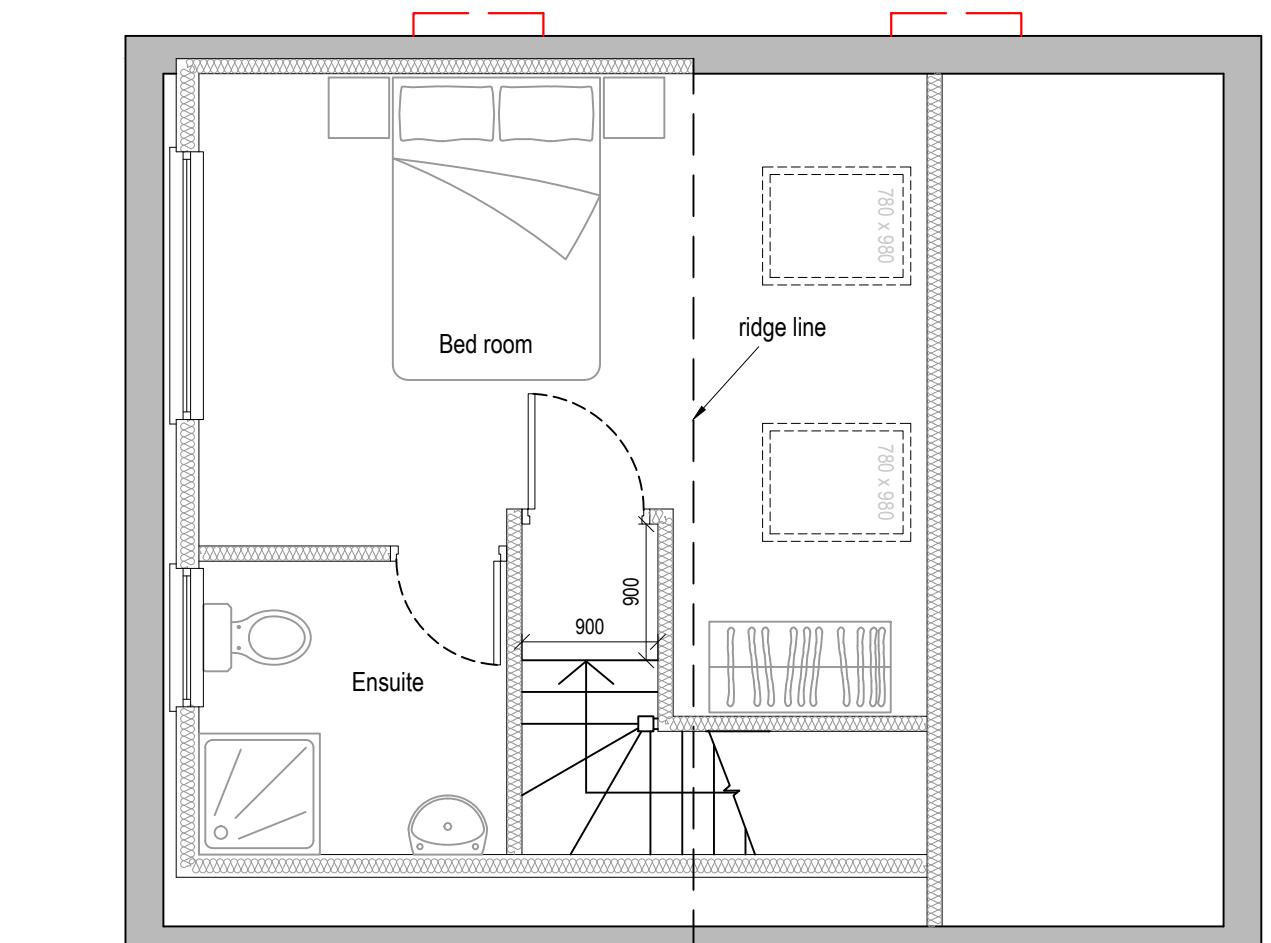

Proposed Loft Plan

0 0.5 1.0 1.5 2.0 2.5
metres 1:50 scale

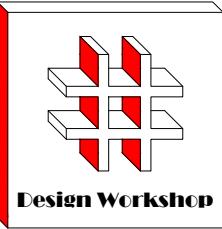

Design Workshop

Dimensions to be verified on site
DO NOT SCALE FROM THIS DRAWING.
Any areas indicated on this drawing are for guidance only.
No responsibility is taken for their accuracy.


This drawing is the property of **Design Workshop Consultant Ltd**. Copyright is reserved by them and the drawing is issued on the condition that it is not copied, reproduced, retained or disclosed to any unauthorized person, either wholly or in part without the consent in writing of **Design Workshop Consultant Ltd**.

Site Address:

10, Sipson Lane
Hayes
UB3 5EH

Title:

Block and Location
Plans

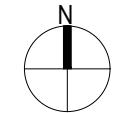

Scale: 1:500, 1:1250

Paper Size: A3

Rev Date Comments



Block Plan

0 5 10 15 20 25
metres 1:500 scale



Site Location

0 10 20 30 40 50
metres 1:1250 scale

Drawn By: SH

Job Ref: 25078

Date: June 2025

Drawing No. PL- 01