


28, Milton Court
Ickenham, UB10 8ND

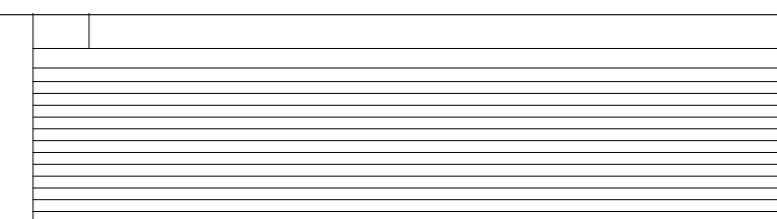

SCALE 1:50
0 1m 2m 3m 4m 5m

PLAN
PROJECT

Existing Floor Plan
SINGLE STOREY REAR EXTENSION

DWG No
01
Rev: -

Date: April 2023
Project: 28 MILTON COURT, Ickenham
Scale 1:50 @ A2
Checked: AW
Drawing Title: Plans
Status: Planning
Job No: 400

Highford
Design and Build Limited
27 Bellamy Close, Ickenham, Middlesex, UB10 8SJ
email: info@highforddesign.co.uk | web: www.highforddesign.co.uk
mobile: 07755 390205