




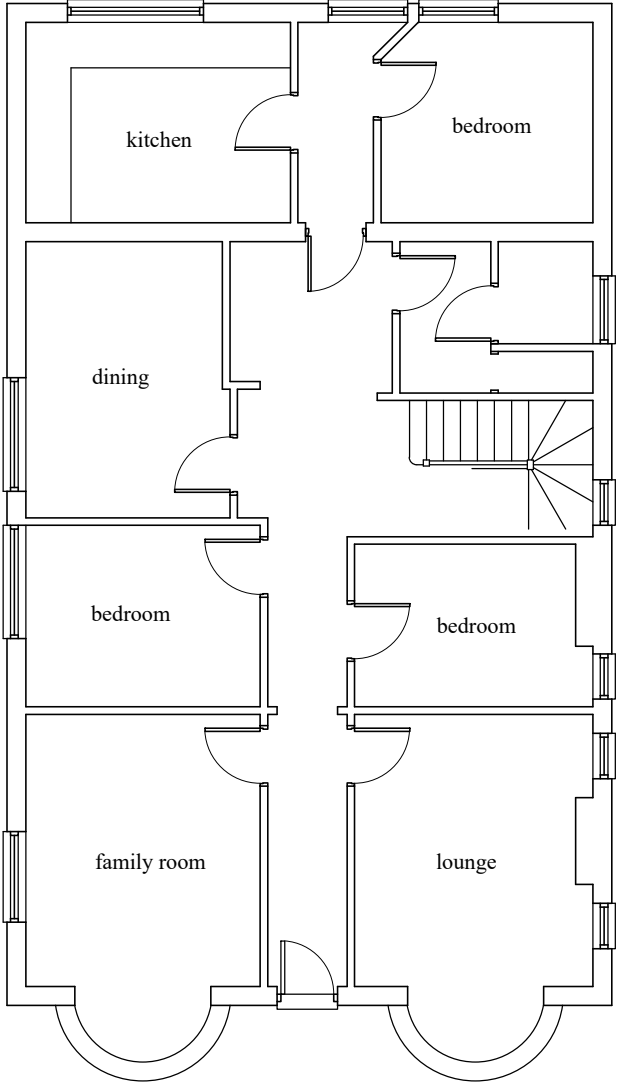

Existing ground floor

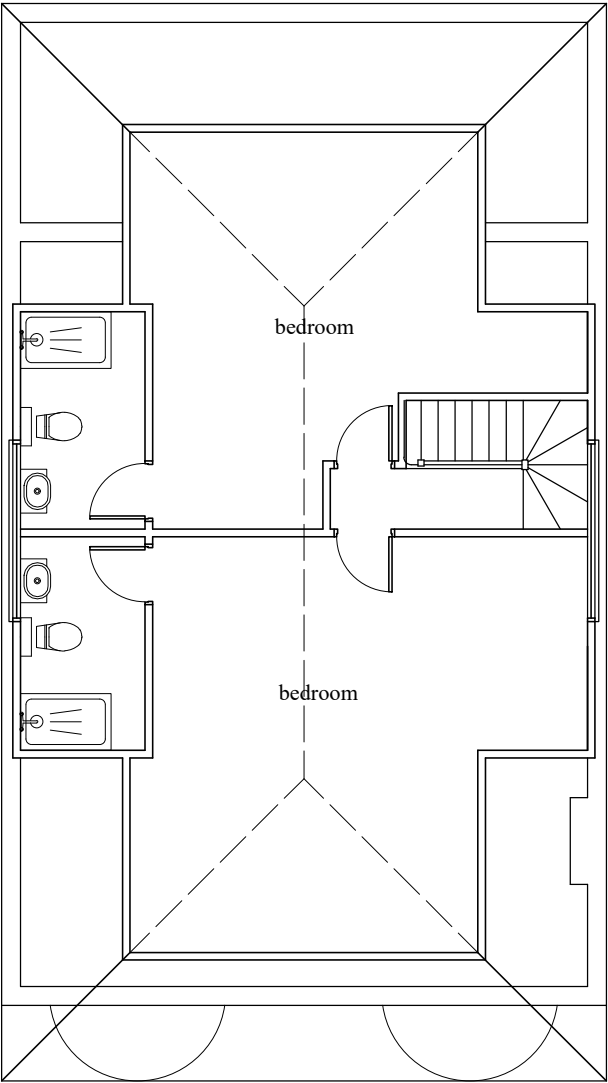

Existing first floor

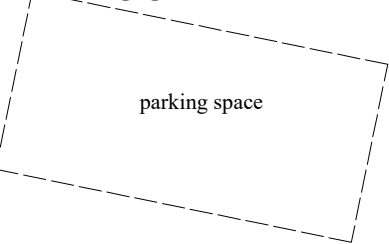

Revision:		
ABA Chartered Surveyors		email:aba@aujla.co.uk
49 The Green, Southall UB2 4AR		Tel: 020 8574 3535
scale 1:100 @ A3	title	
date 28/01/22	Existing floor plans	
drg no	rev	site
2146-ex-01		6 Great Central Avenue, Ruislip.