

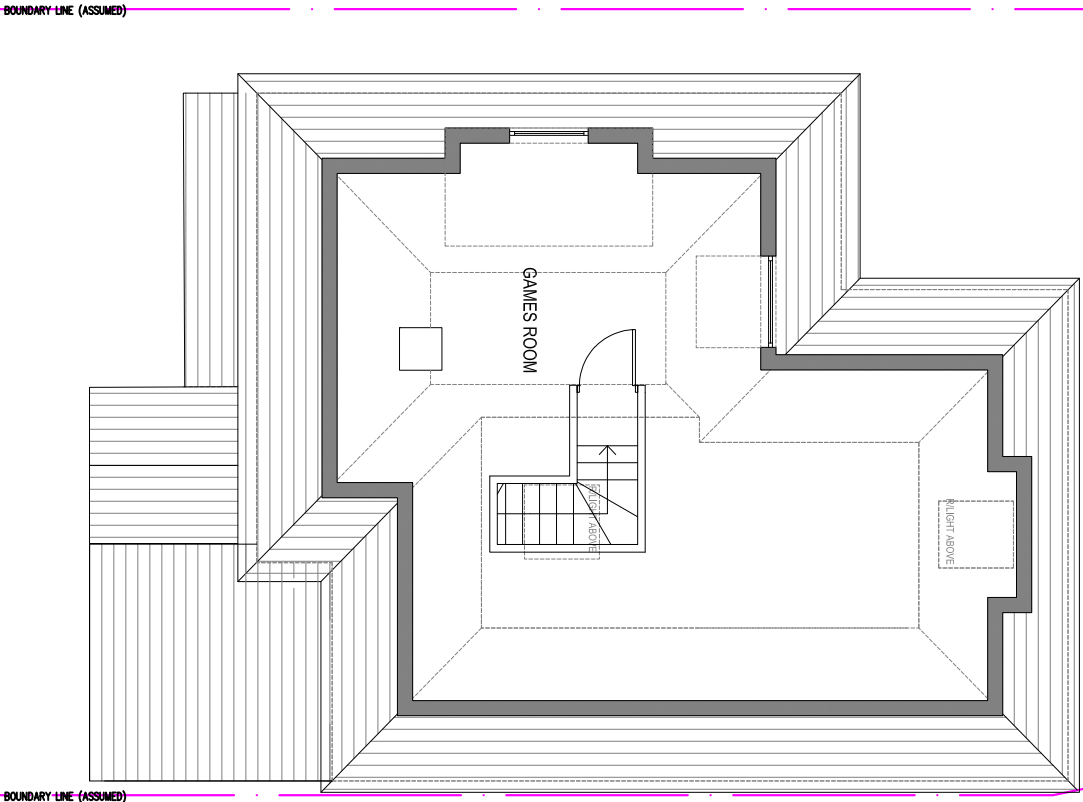


1 SECOND (LOFT) FLOOR PLAN

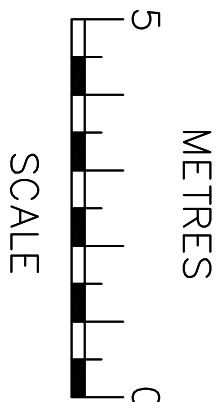

2 ROOF PLAN

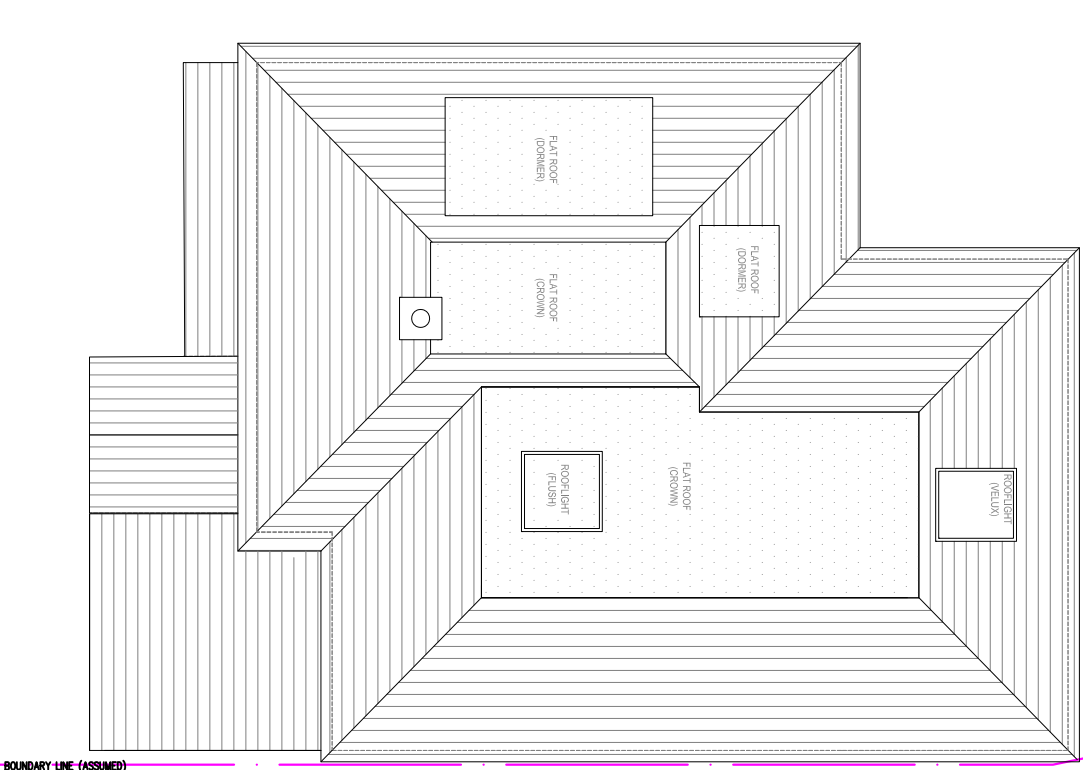

Client

Project PROPOSED EXTENSIONS/ CONVERSIONS TO
EXISTING SINGLE FAMILY DETACHED
DWELLING

Location 35 NEWCROFT CLOSE, LONDON, UB8 3RH

Drawing

PROPOSED SECOND (LOFT) FLOOR AND ROOF PLAN

Project No. P-104 (C) Revision

Card File Sheet Size A3 Scale 1:100

Drawn by Drawing Date Approved by

AR JAN 2024

PLANNING ISSUE