




1 SIDE (SOUTH) ELEVATION

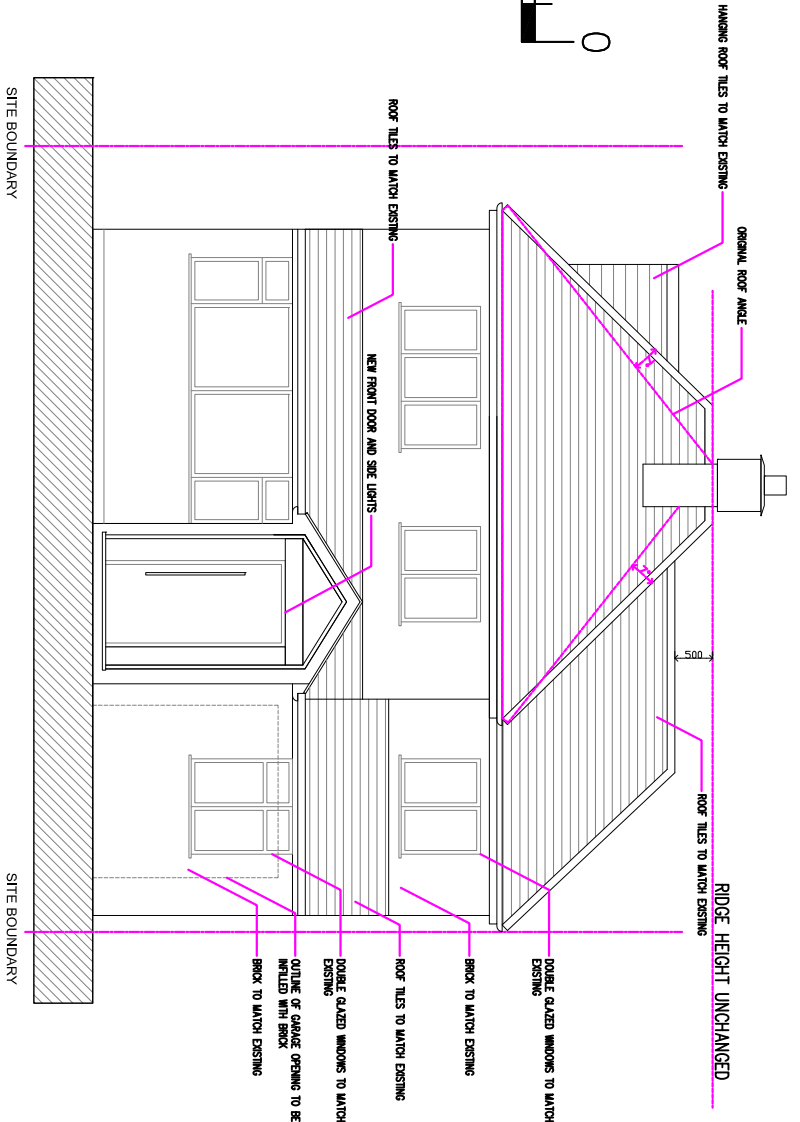

2 FRONT ELEVATION

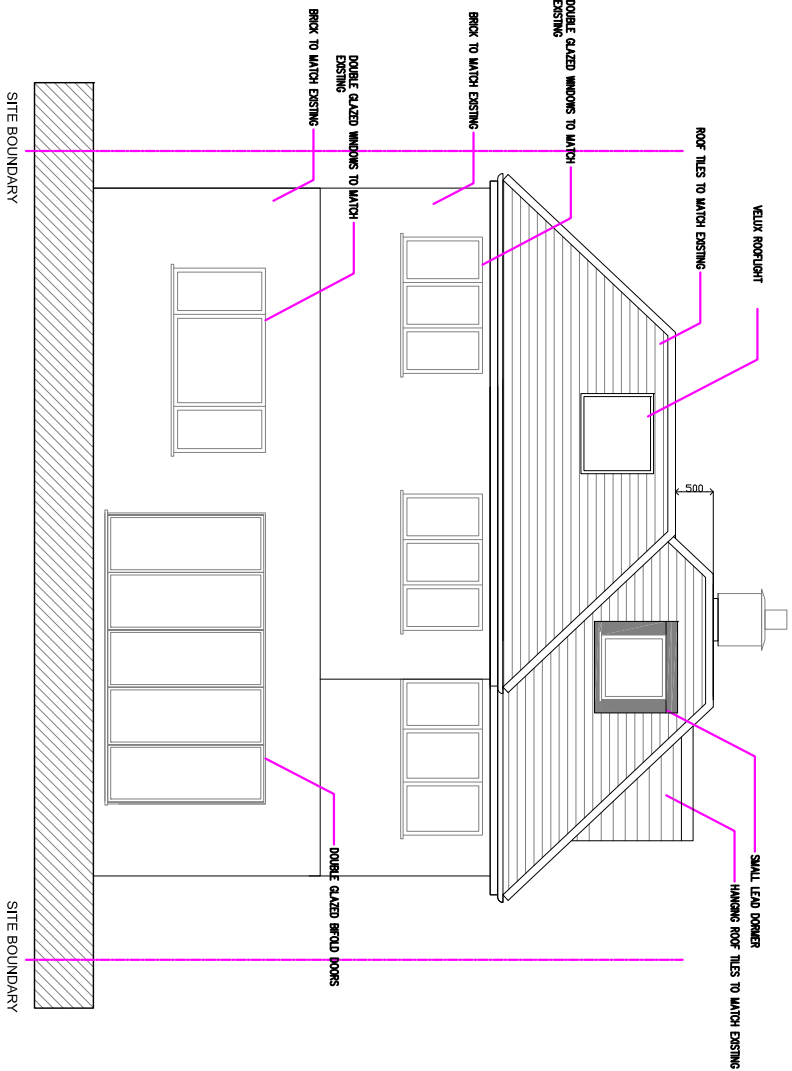

3 REAR ELEVATION

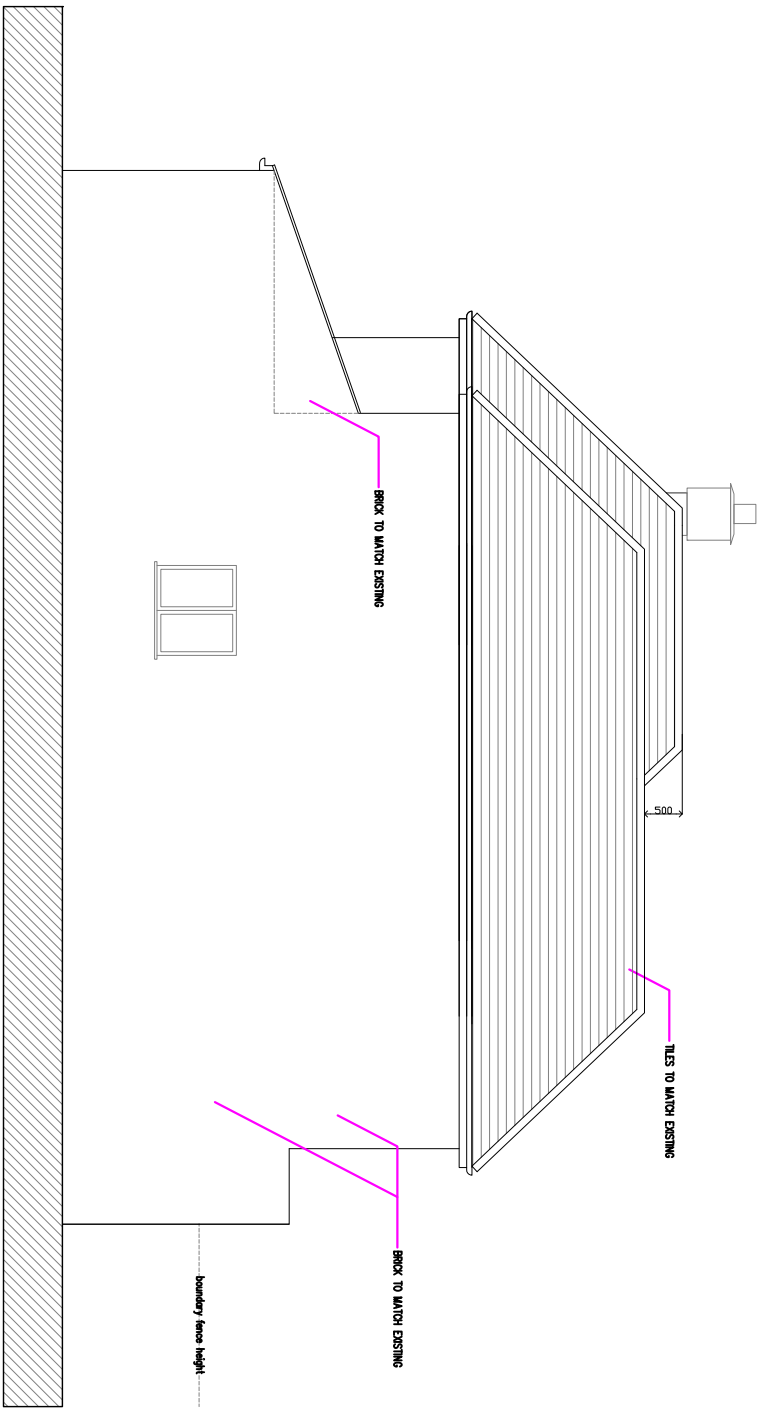

4 SIDE (NORTH) ELEVATION

Client -
Project PROPOSED EXTENSIONS/ CONVERSIONS TO EXISTING SINGLE FAMILY DETACHED DWELLING

Location 35 NEWCROFT CLOSE, LONDON, UB8 3RH
Drawing
PROPOSED ELEVATIONS
Project No. Drawing No. Revision
FP 24_017 P-105
Cad File Sheet Size
A3 Scale 1:100
Drawn by Drawing Date Approved by
AR JAN 2024