




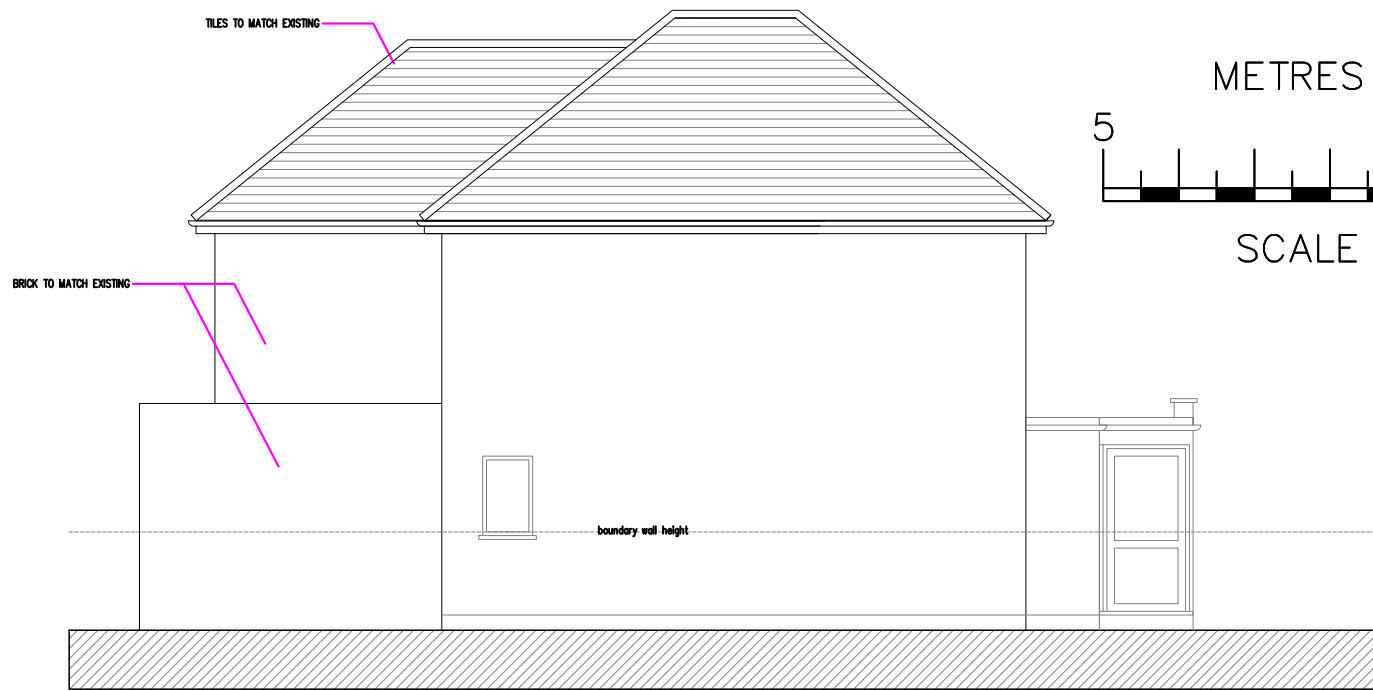


1 SIDE (SOUTH) ELEVATION

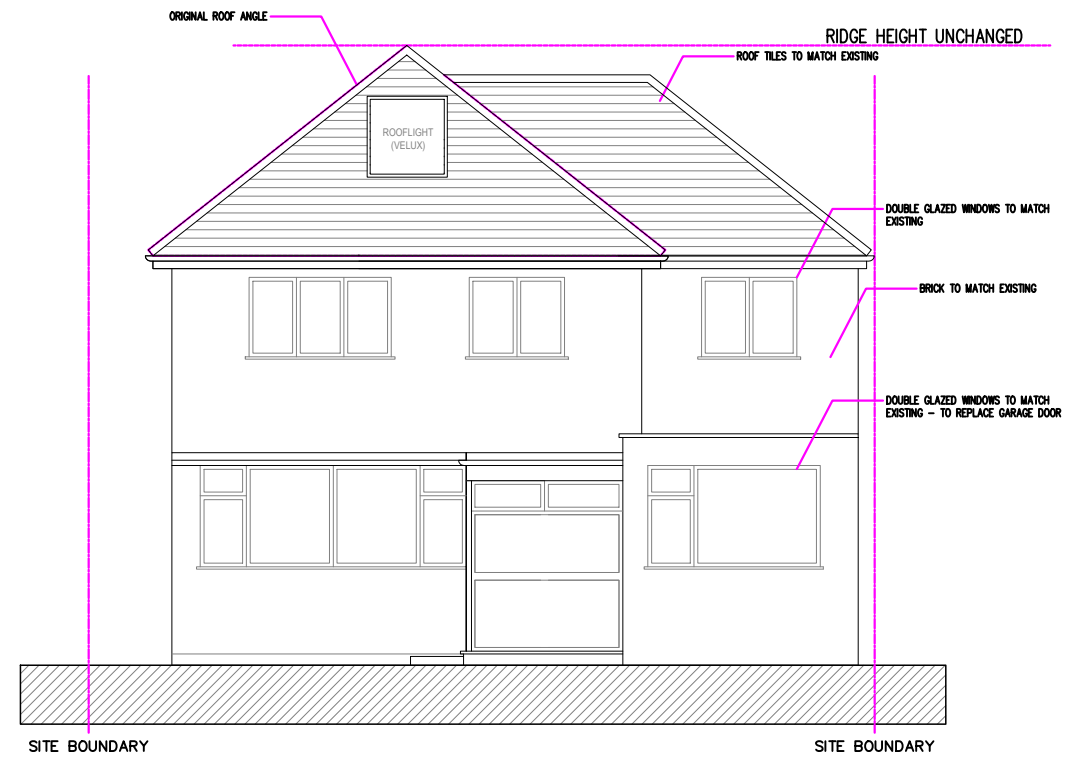

2 FRONT ELEVATION

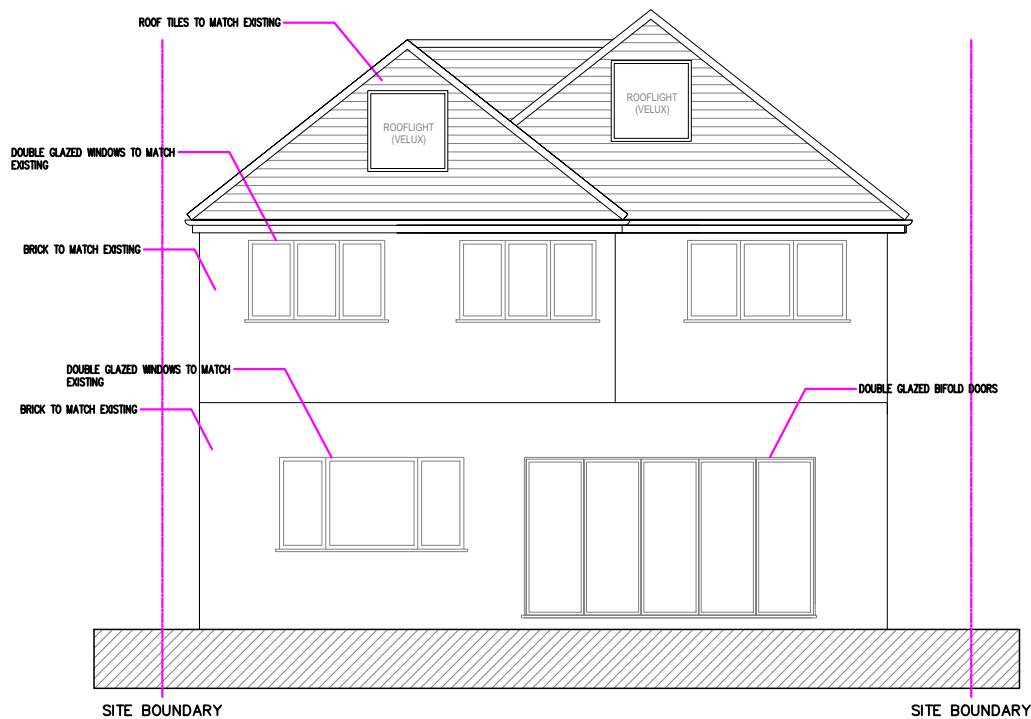

3 REAR ELEVATION

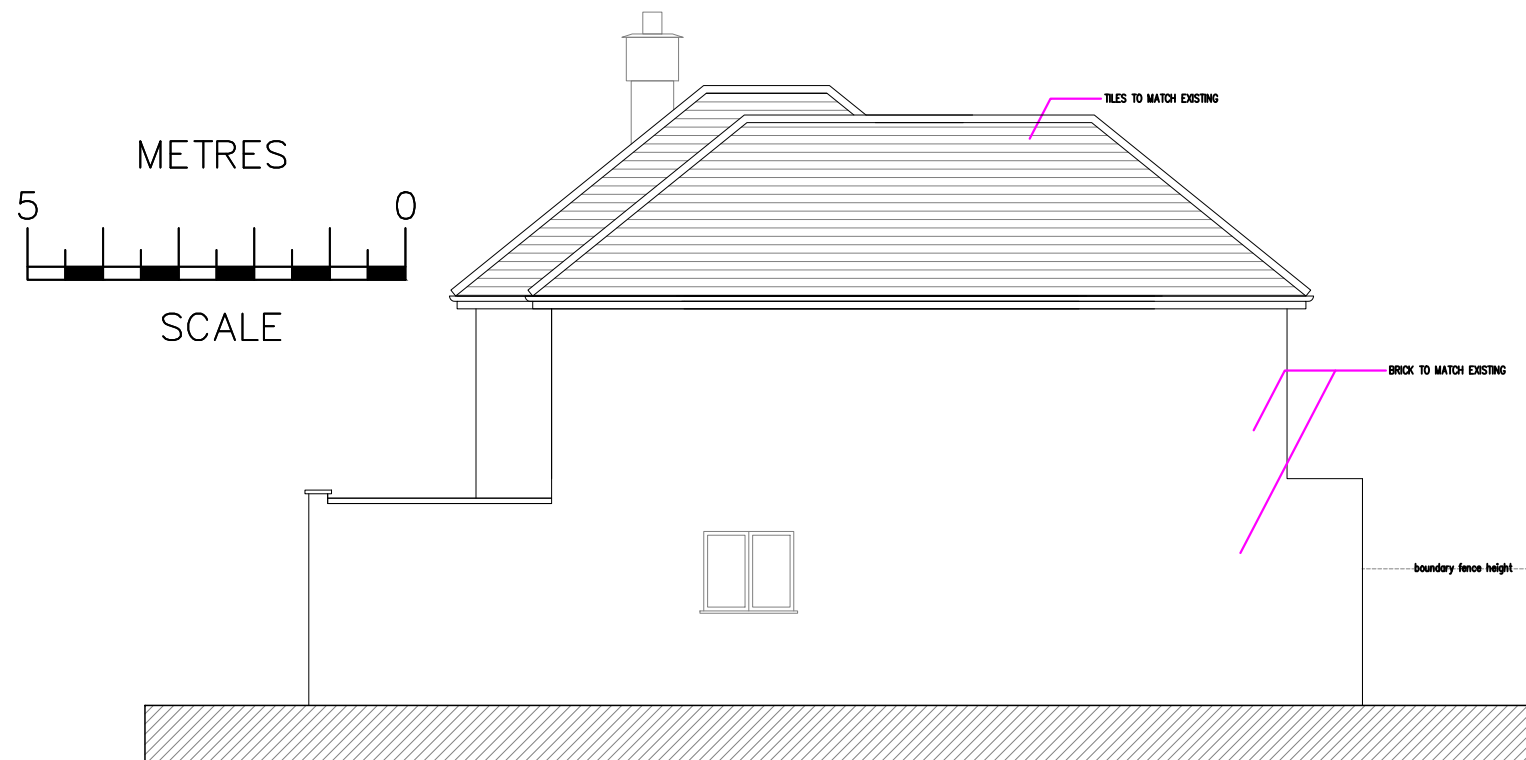

4 SIDE (NORTH) ELEVATION

|                                    |              |             |
|------------------------------------|--------------|-------------|
| Client                             |              |             |
| Project                            |              |             |
| 35 NEWCROFT CLOSE, LONDON, UB8 3RH |              |             |
| Drawing                            |              |             |
| PROPOSED ELEVATIONS                |              |             |
| Project No.                        | Drawing No.  | Revision    |
| COL 24_017                         | P-105        | -           |
| Cad File                           | Sheet Size   | Scale       |
| -                                  | A3           | 1:100       |
| Drawn by                           | Drawing Date | Approved by |
| AR                                 | DEC 2025     |             |

PLANNING ISSUE