


PLANNING APPLICATION

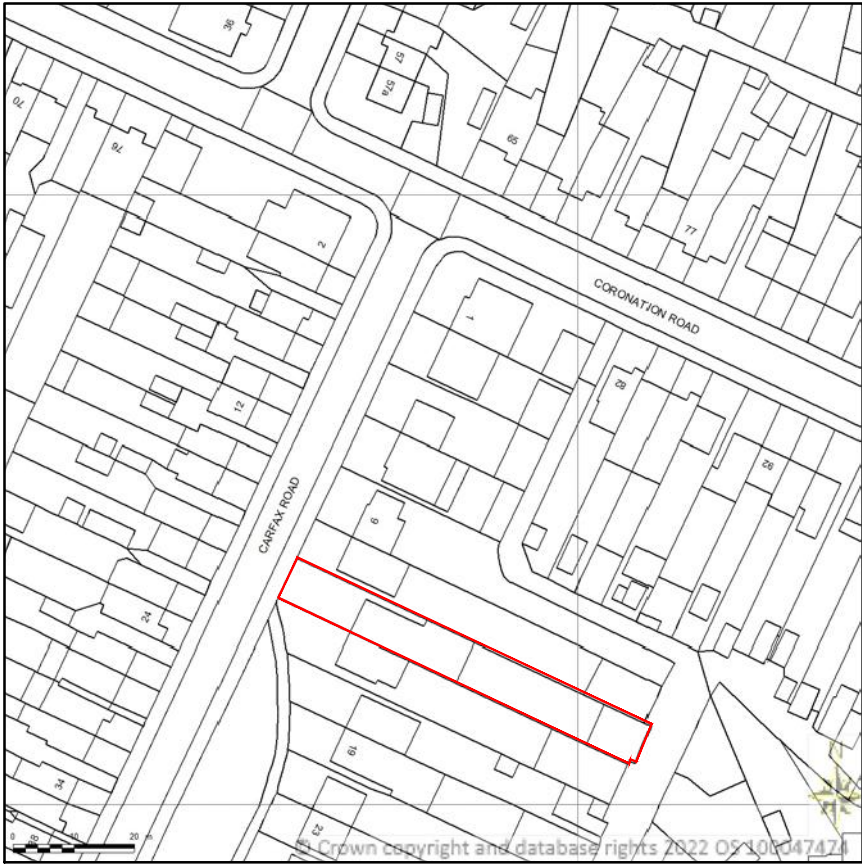


5 CARFAX ROADS HAYES UB3 4RB
SITE LOCATION PLAN
AREA 2 HA
SCALE 1:1250 on A4
CENTRE COORDINATES: 510076, 178561



Supplied by Streetwise Maps Ltd
www.streetwise.net
Licence No: 100047474
23/02/2022 17:04

LOCATION PLAN
SCALE - 1: 1250.

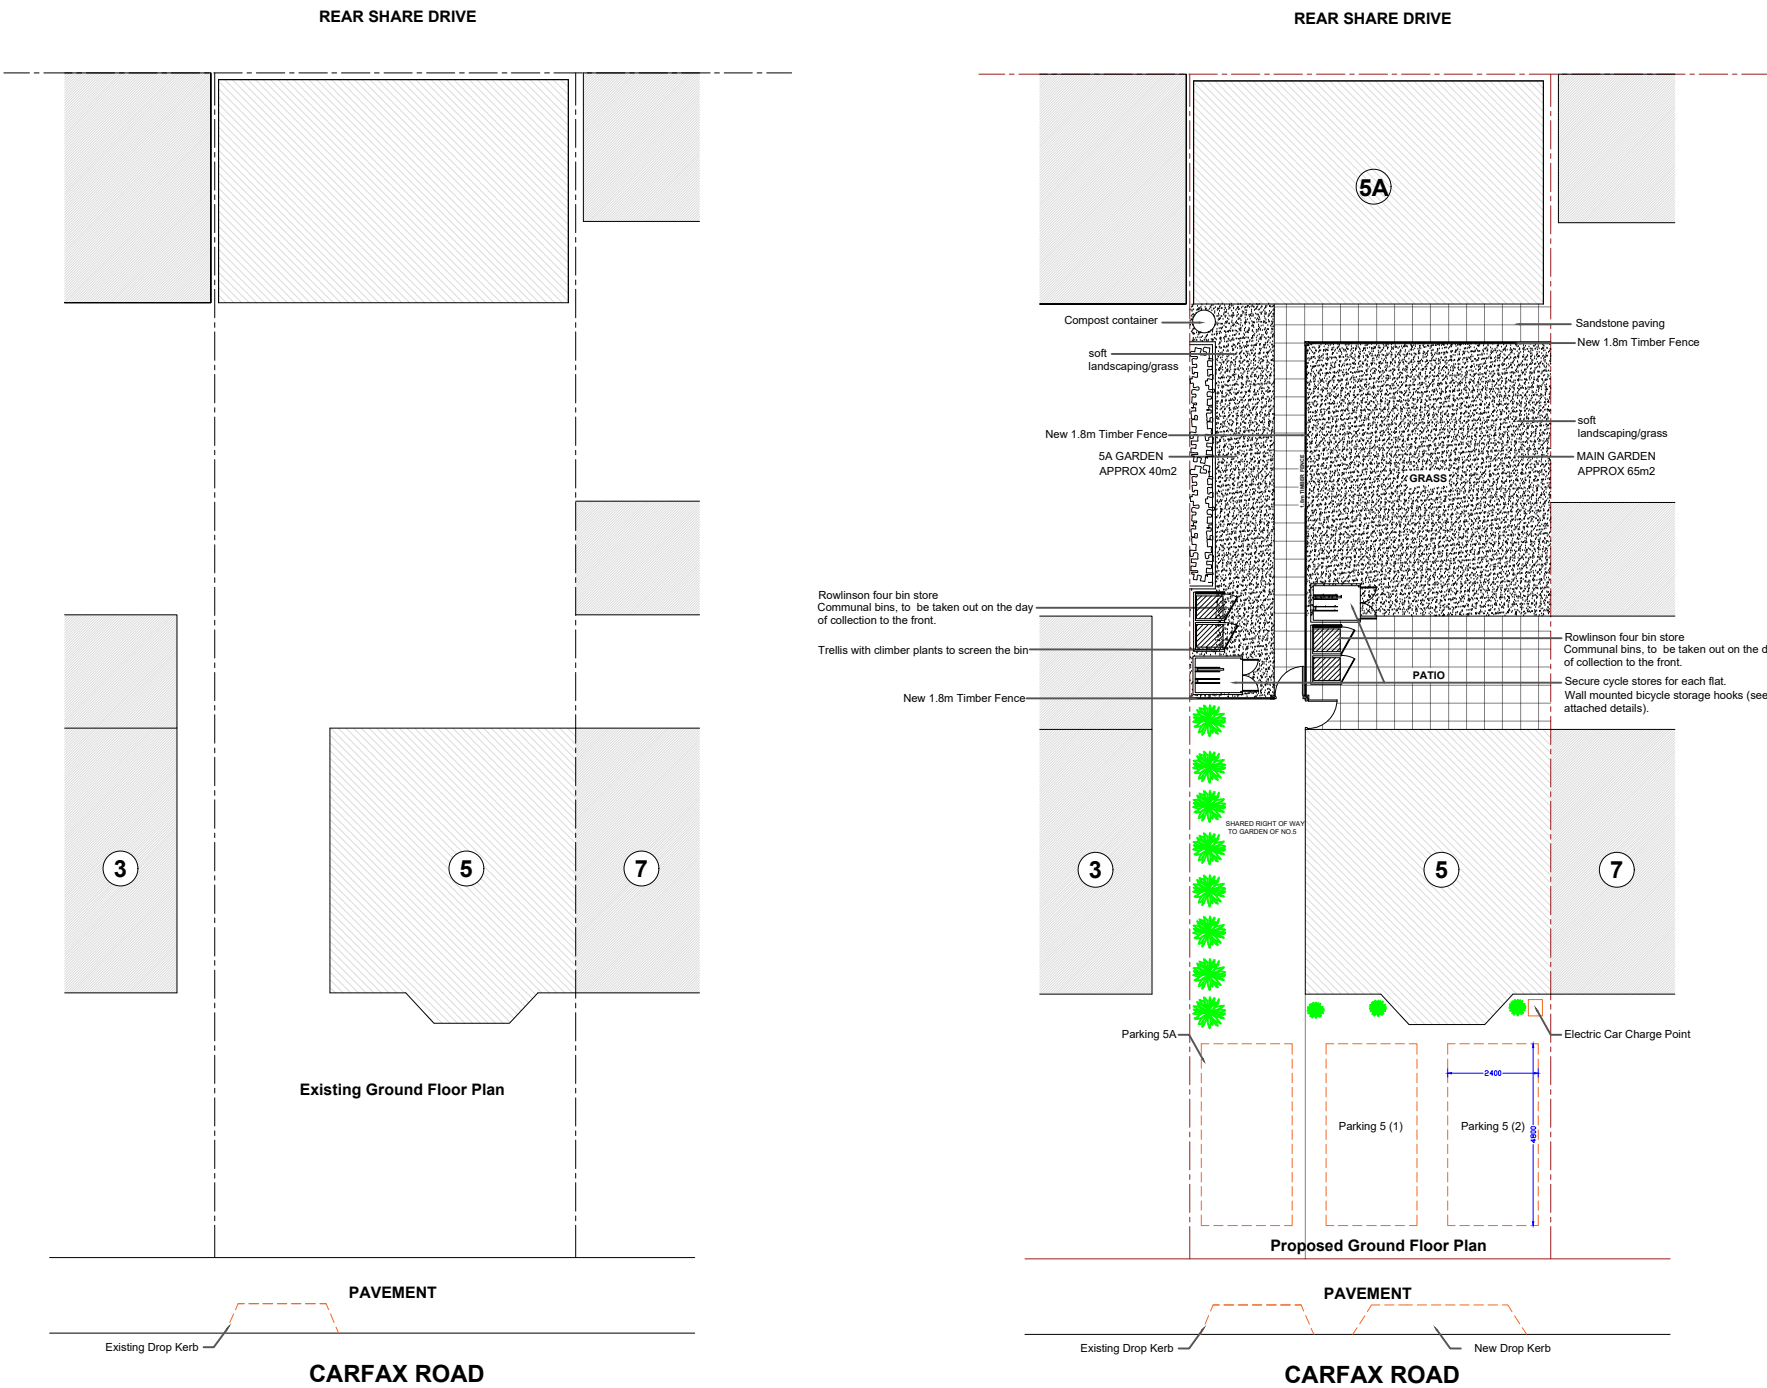

Existing

Proposed

SITE PLAN
SCALE - 1: 200.

REVISION:	REV A : UPDATED DRAWINGS
PROJECT:	5 Carfax Road Hayes UB3 4RB
DRAWING:	Location Plan & Site Plan
SCALE:	1:1250 / 1: 200. @A3
DATE:	Jan 2022
PAGE NO:	5 / P / 2022 - 01
STATUS:	PLANNING DRAWINGS
All dimensions to be checked on site prior to CONSTRUCTION.	