



Northwood & Pinner Cottage Hospital elevations are based on survey drawings. Retained windows detail is based on that survey, in a few instances (south, south-east, north-east elevation) some more detail has been added from observation. Currently access to some areas is restricted and most windows are boarded.

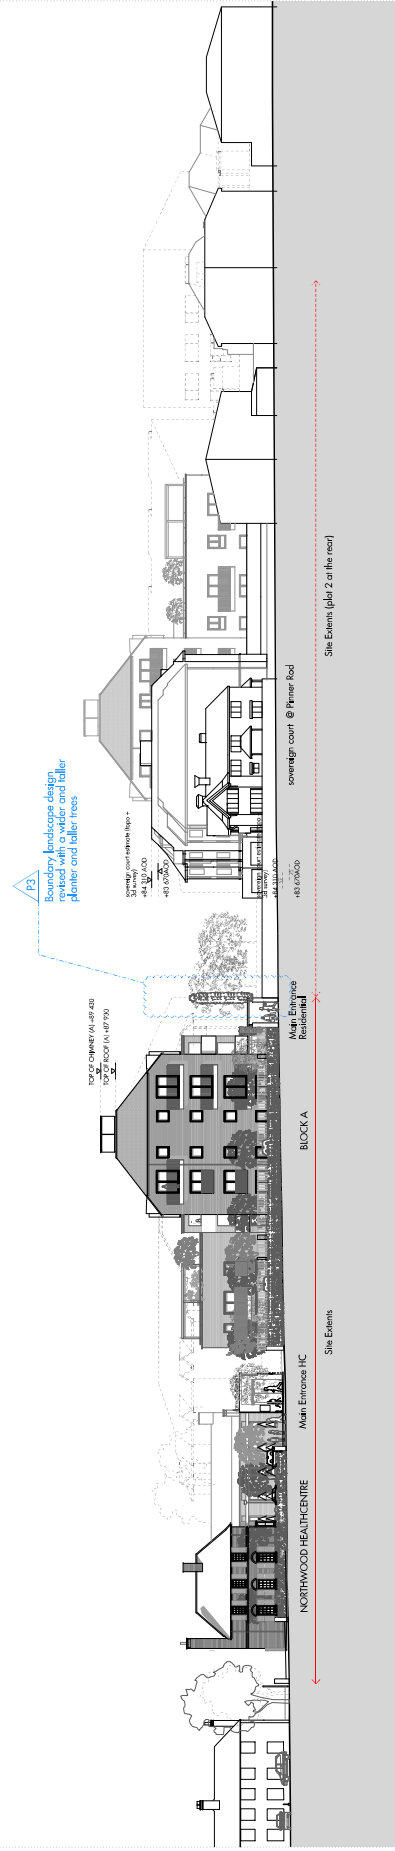

01 PROPOSED SITEWIDE ELEVATION - PINNER ROAD

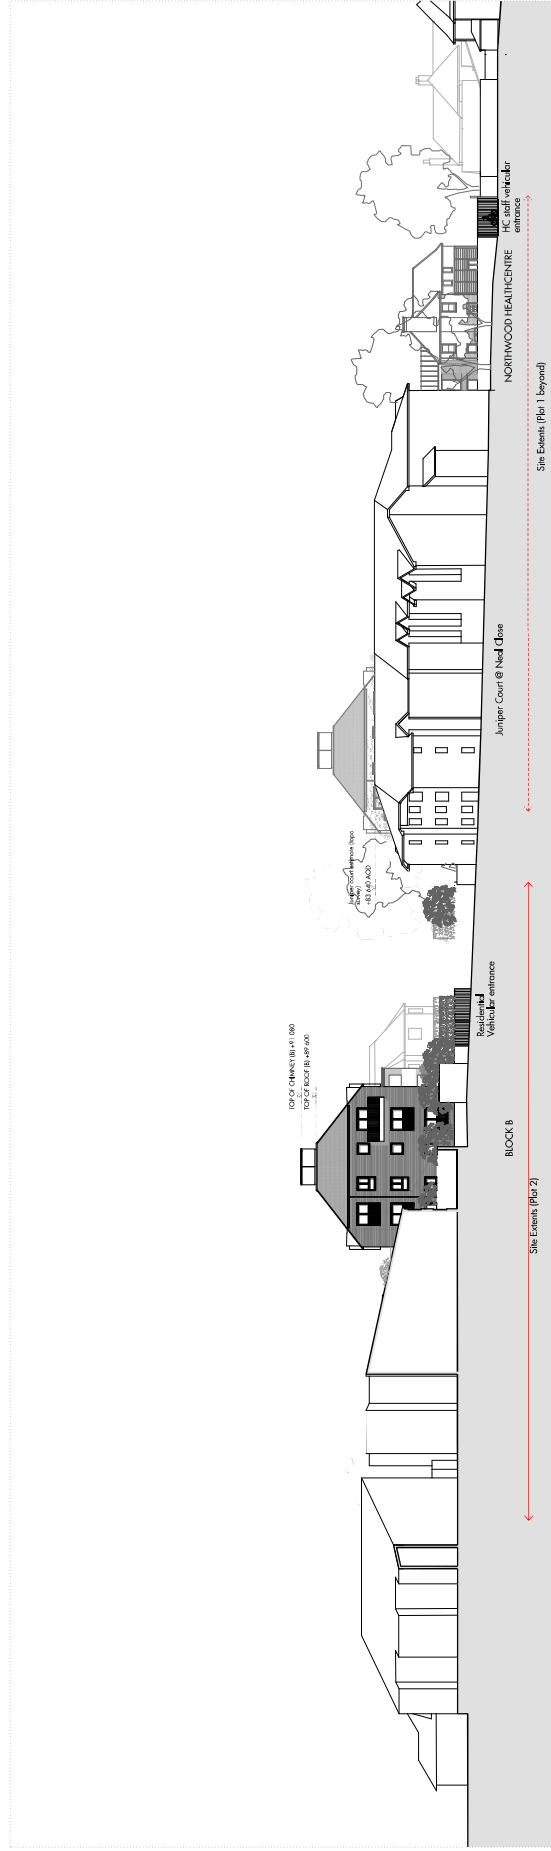

02 PROPOSED SITEWIDE ELEVATION - NEAL CLOSE

[illegible][illegible]

- NO CHANGES TO BUILDING PROPOSALS
- LANDSCAPE PLAN UPDATED WITH BOUNDARY TREATMENT AS INDICATED

Allies and Morrison LLP
8.5 Southwark Street
London SE1 0HX
Telephone 020 7921 0100
Facsimile 020 7921 0101
email studio@alliesandmorrison.com

A&M JOB NO: 17115

NHS - NORTHWOOD AND PINNER, LONDON
PROPOSED SITEWIDE ELEVATIONS
PLANNING
17115_05_00_07_200
SCALE 1:250 @A1 1:500@A3