




Northwood & Pinner Cottage Hospital elevations are based on survey drawings. Retained windows detail is based on that survey, in a few instances (south, south-east, north-east elevation) some more detail has been added from observation. Currently access to some areas is restricted and most windows are boarded.

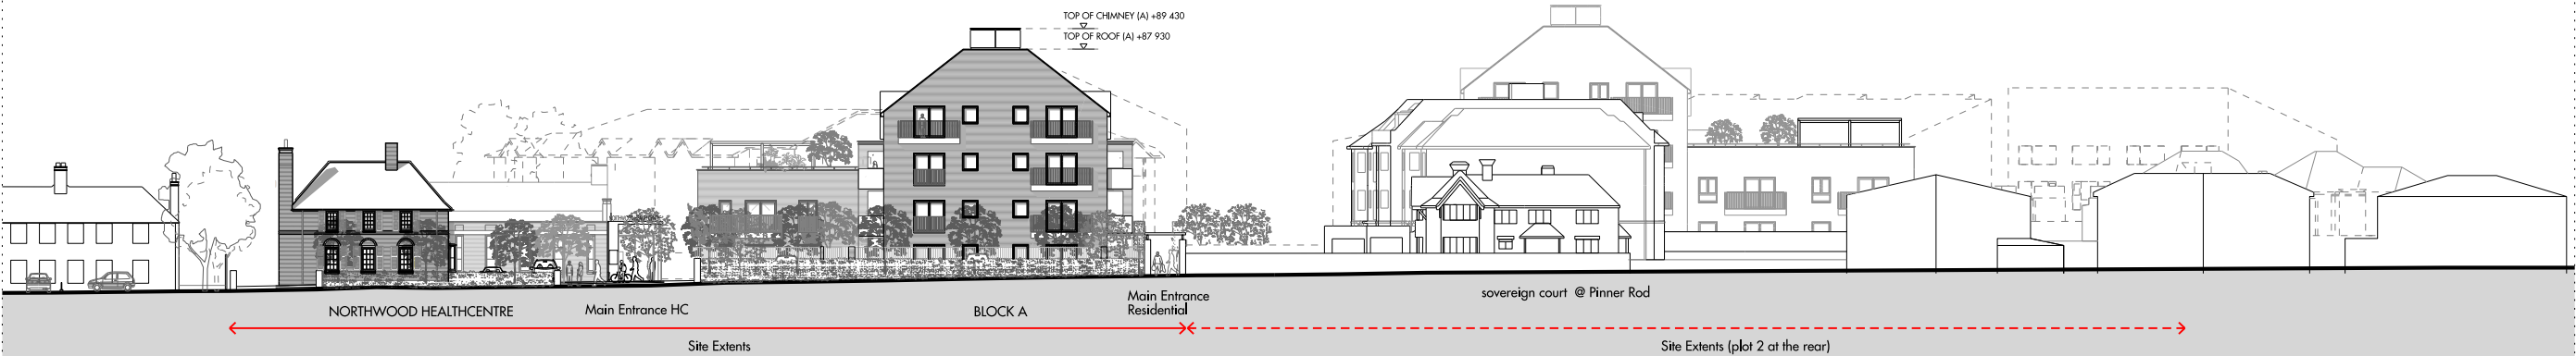

01 PROPOSED SITEWIDE ELEVATION - PINNER ROAD

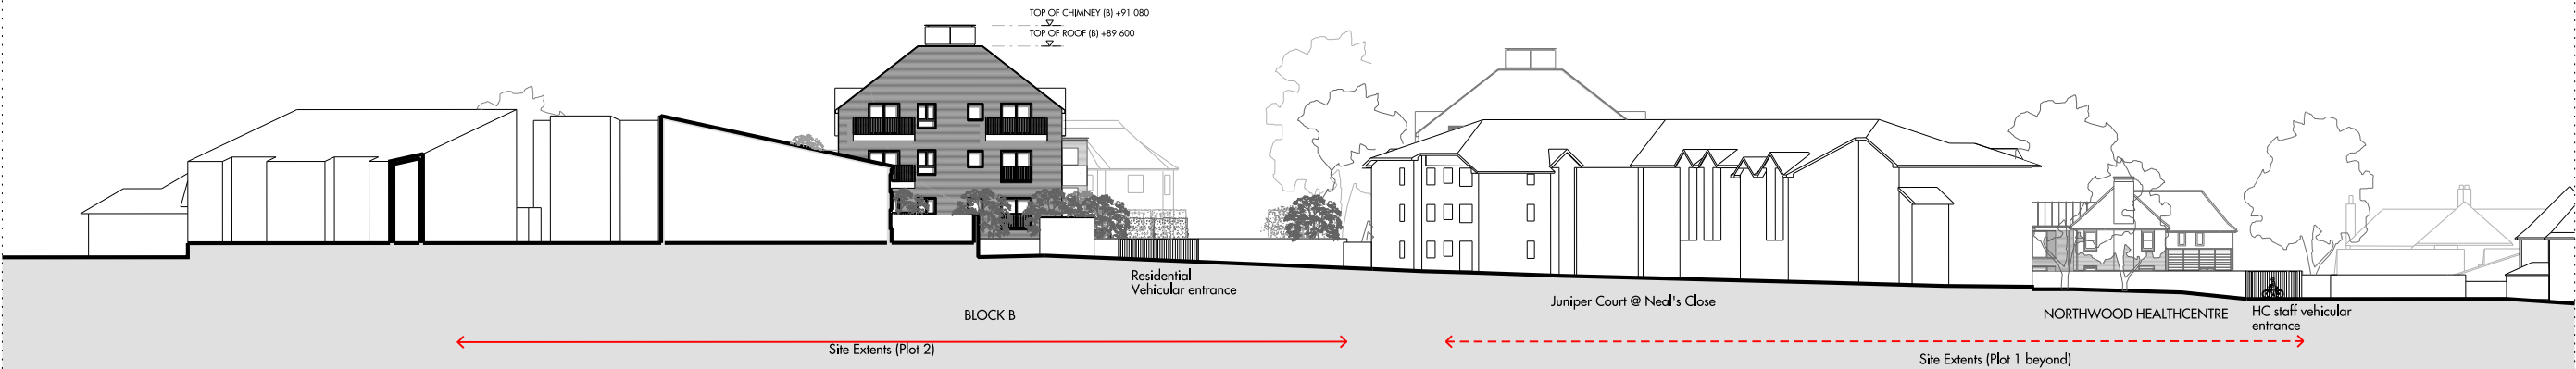


02 PROPOSED SITEWIDE ELEVATION - NEAL'S CLOSE

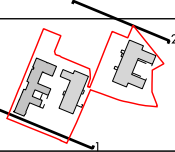	Figured dimensions are in millimetres unless noted otherwise. All dimensions and levels shall be verified on site before proceeding with works. Detailed site survey to be carried out to verify positions and level relationships with site features and ordinance survey. The Architect must be notified of any discrepancy. Boundaries are indicative only and are to be verified by others.			CHD
	REV	DATE	DESCRIPTION	
	P1	12.03.2021	ISSUED FOR PLANNING	
Allies and Morrison LLP is not responsible for any errors caused by the transmission, translation, software or computer systems. Allies and Morrison LLP is not responsible for nor shall be liable for the consequences of any use made of the drawings or models other than that for which they were produced by Allies & Morrison LLP for the Client. All Intellectual Property Rights reserved.				

Allies and Morrison LLP
85 Southwark Street
London SE1 0HX
020 7921 0100
020 7921 0101
studio@alliesandmorrison.com
A&M JOB NO: 17115_05

NHS - NORTHWOOD AND PINNER, LONDON
PROPOSED SITEWIDE ELEVATIONS
PLANNING
17115_05_00_07_200
SCALE 1:250 @A1 1:500@A3

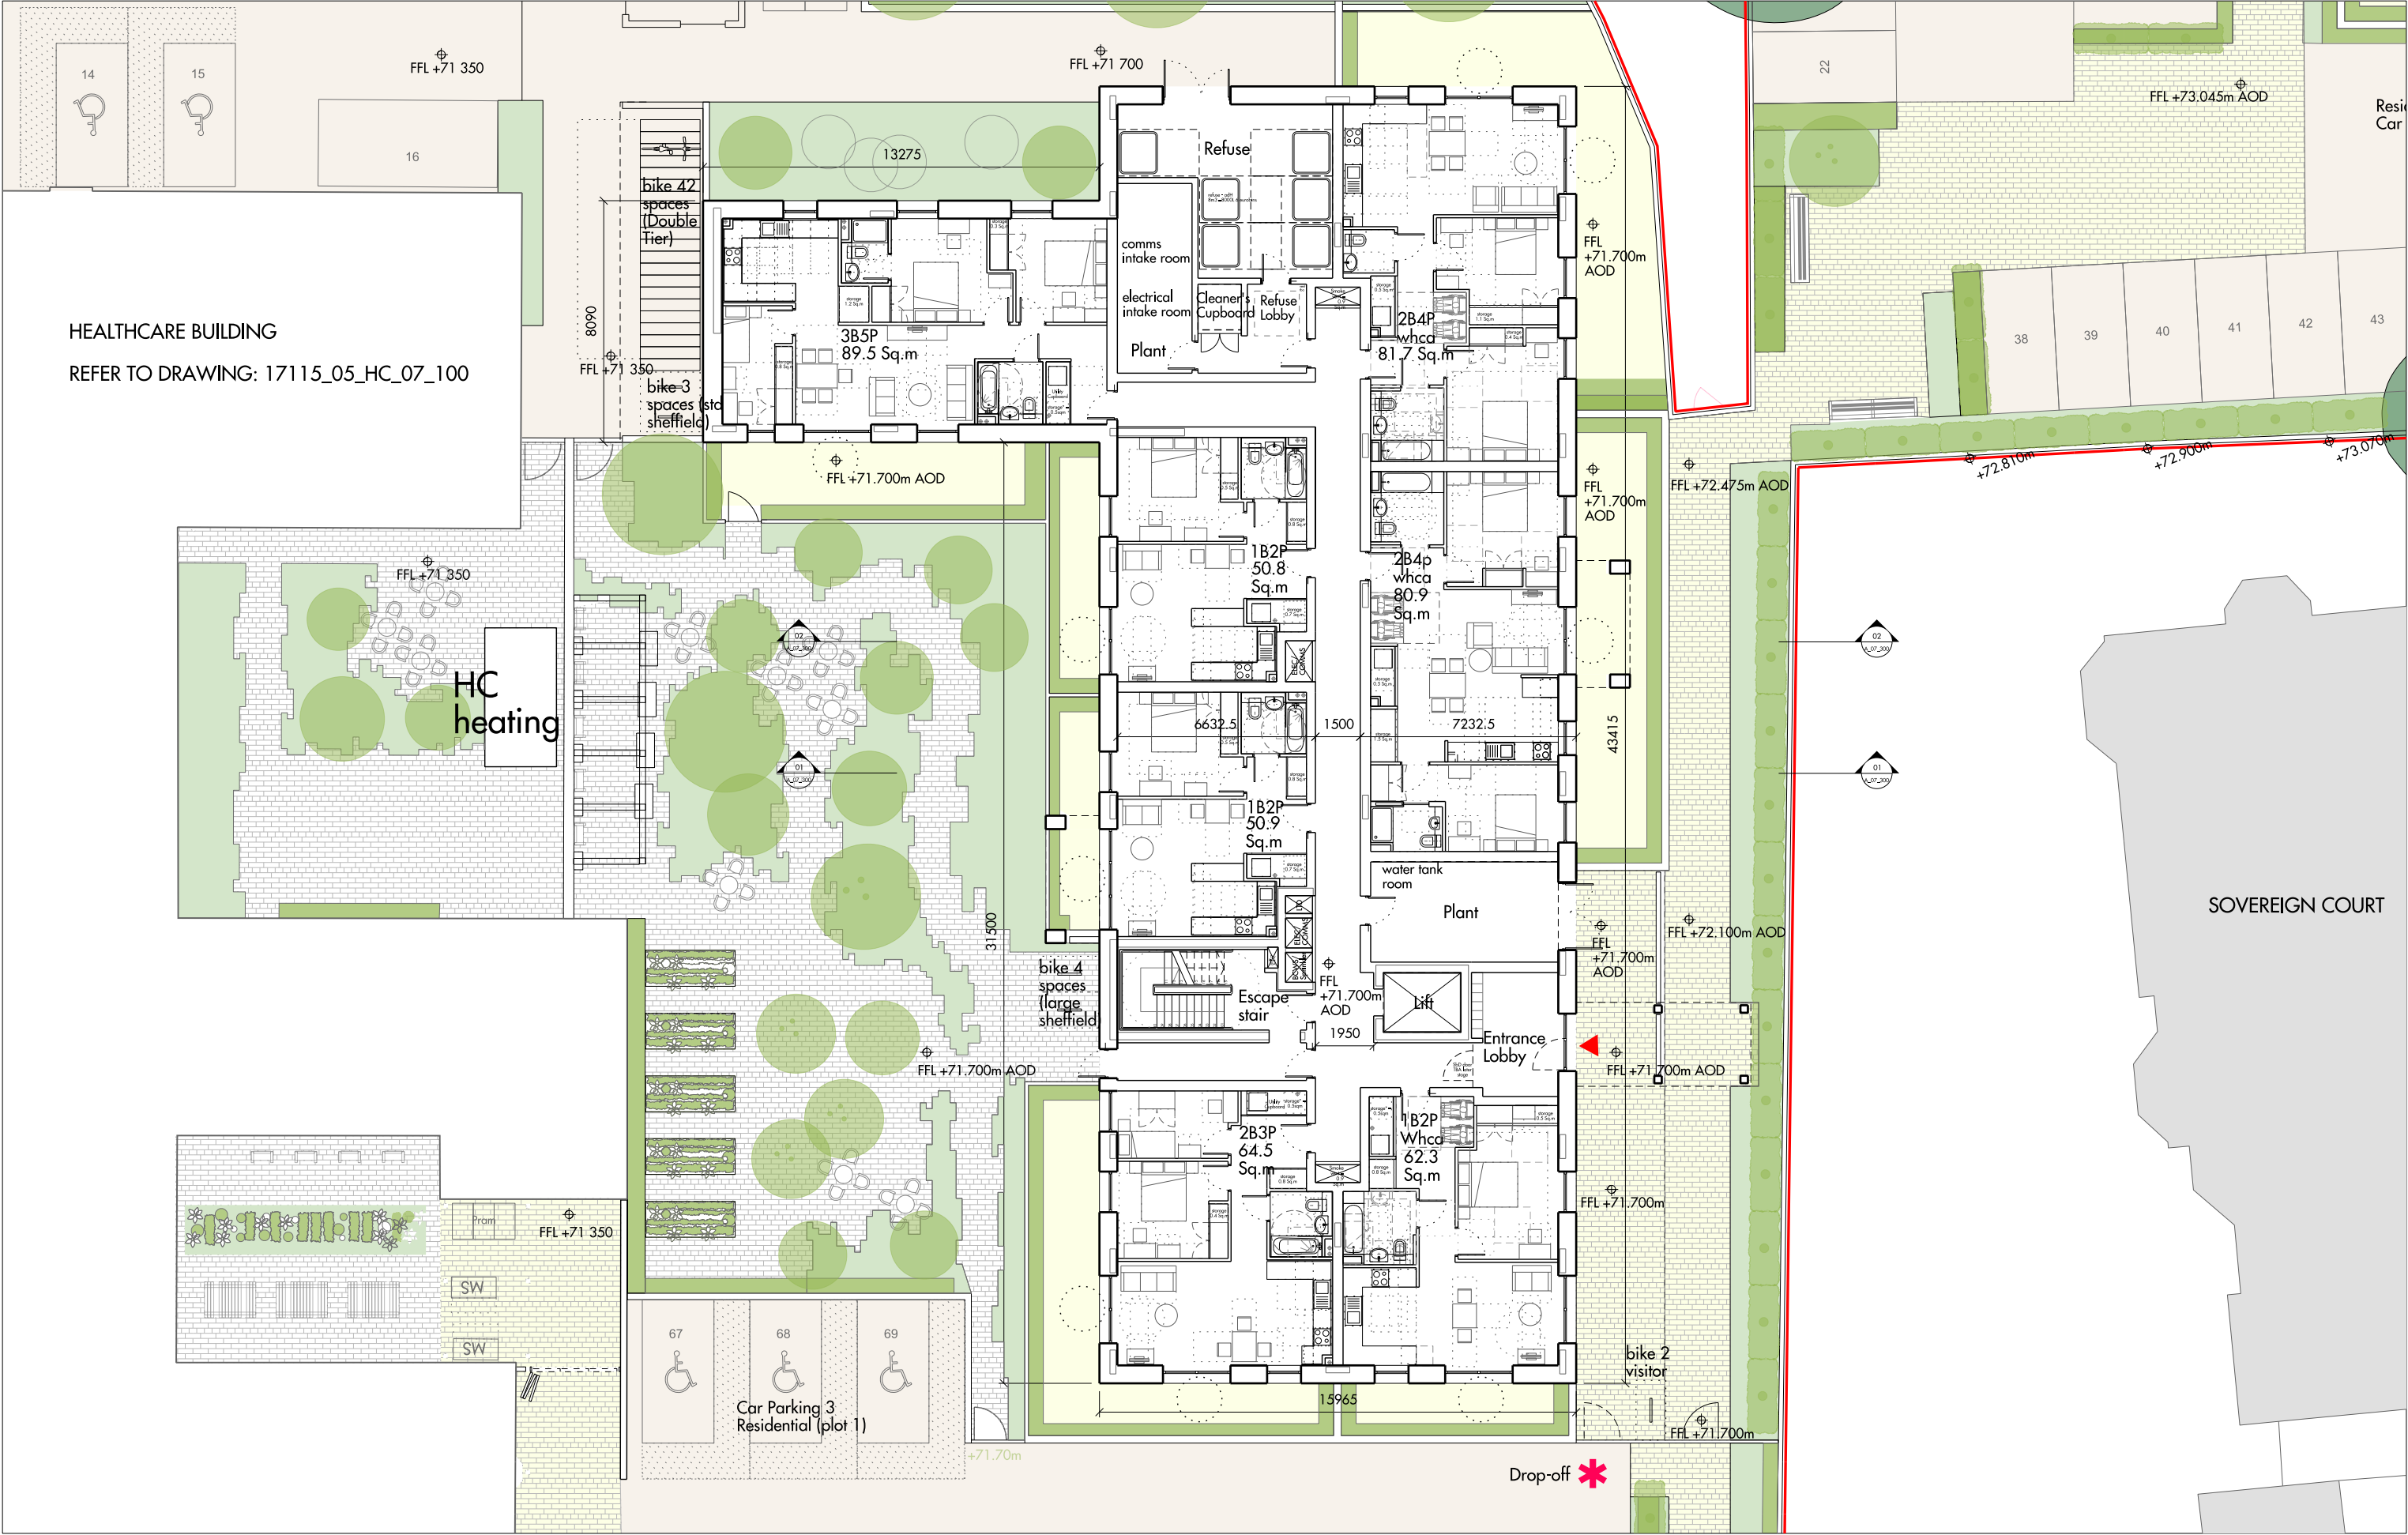

HEALTHCARE BUILDING
REFER TO DRAWING: 17115_05_HC_07_100

HC
heating

SOVEREIGN COURT

Car Parking 3
Residential (plot 1)


Drop-off *

	REV	DATE	DESCRIPTION	CHK
	P1	12.03.2021	ISSUED FOR PLANNING	AO

Figured dimensions are in millimetres unless noted otherwise. All dimensions and levels shall be verified on site before proceeding with works. Detailed site survey to be carried out to verify positions and level relationships with site features and existing services. The Architect must be notified of any discrepancy. Boundaries are indicative only and are to be verified by others.

Allies and Morrison LLP is not responsible for any errors caused by the transmission, translation, software or computer systems. Allies and Morrison LLP is not responsible for nor shall be liable for the consequences of any use made of the drawings or models other than that for which they were produced by Allies and Morrison LLP for the Client. All Intellectual Property Rights reserved.

HEALTHCARE BUILDING
REFER TO DRAWING: 17115_05_HC_07_101

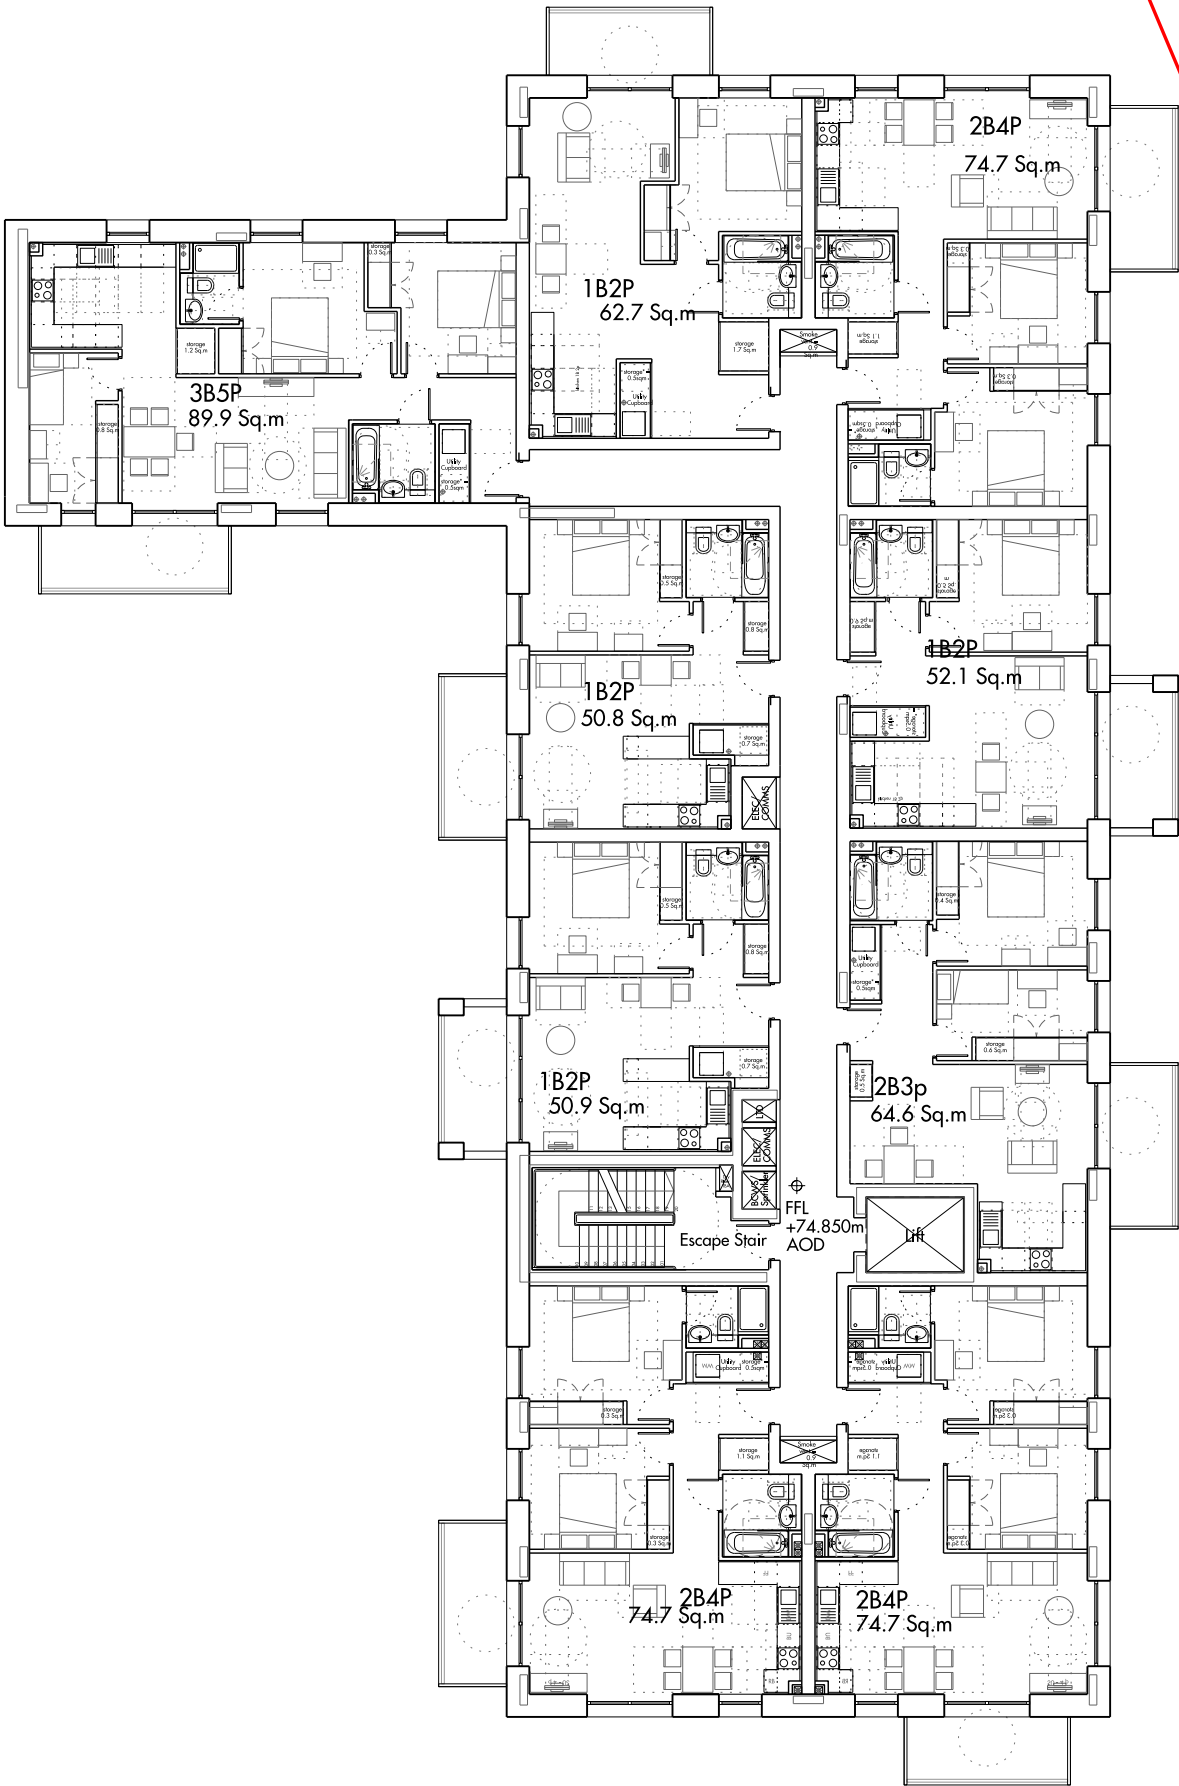

SOVEREIGN COURT

REV	DATE	DESCRIPTION	CHK
P1	12.03.2021	ISSUED FOR PLANNING	AO

Figured dimensions are in millimetres unless noted otherwise. All dimensions and levels shall be verified on site before proceeding with works. Detailed site survey to be carried out to verify positions and level relationships with site features and ordinance survey. The Architect must be notified of any discrepancy. Boundaries are indicative only and are to be verified by others.


Allies & Morrison LLP is not responsible for any errors caused by the transmission, translation, software or computer systems. Allies & Morrison LLP is not responsible for nor shall be liable for the consequences of any use made of the drawings or models other than that for which they were produced by Allies & Morrison LLP for the Client. All Intellectual Property Rights reserved.

Allies and Morrison LLP
85 Southwark Street
London SE1 0HX
020 7921 0100
020 7921 0101
studio@alliesandmorrison.com
A&M JOB NO: 17115_05

NHS - NORTHWOOD AND PINNER, LONDON
BLOCK A RESIDENTIAL: PROPOSED LEVEL 01 PLAN
PLANNING
17115_05_A_07_101
SCALE 1:100 @A1 1:200@A3

P1
Revision

HEALTHCARE BUILDING
REFER TO DRAWING: 17115_05_HC_07_102

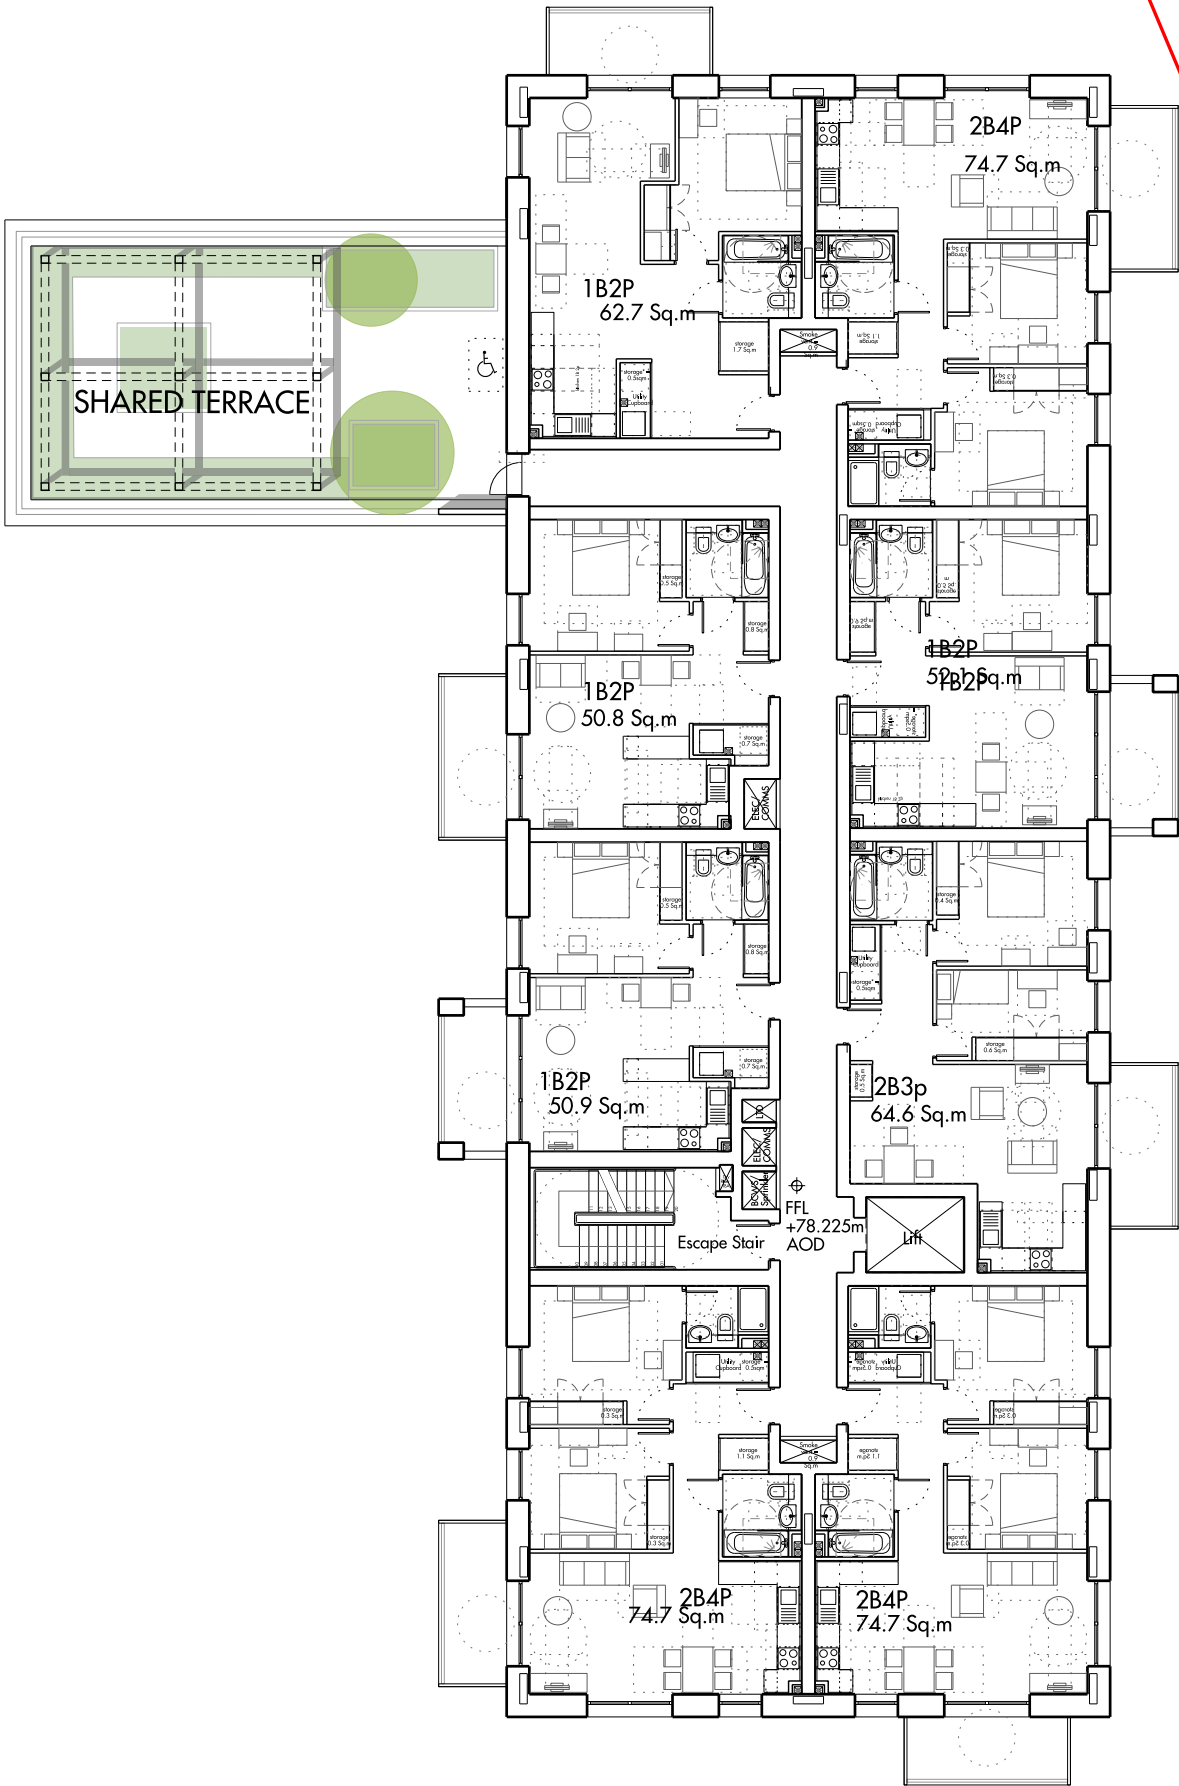

SOVEREIGN COURT

REV	DATE	DESCRIPTION	CHK
P1	12.03.2021	ISSUED FOR PLANNING	AO

Figured dimensions are in millimetres unless noted otherwise. All dimensions and levels shall be verified on site before proceeding with works. Detailed site survey to be carried out to verify positions and level relationships with site features and ordinance survey. The Architect must be notified of any discrepancy. Boundaries are indicative only and are to be verified by others.


Allies & Morrison LLP is not responsible for any errors caused by the transmission, translation, software or computer systems. Allies & Morrison LLP is not responsible for nor shall be liable for the consequences of any use made of the drawings or models other than that for which they were produced by Allies & Morrison LLP for the Client. All Intellectual Property Rights reserved.

Allies and Morrison LLP
85 Southwark Street
London SE1 0HX
020 7921 0100
020 7921 0101
studio@alliesandmorrison.com
A&M JOB NO: 17115_05

NHS - NORTHWOOD AND PINNER, LONDON
BLOCK A RESIDENTIAL: PROPOSED LEVEL 02 PLAN
PLANNING
17115_05_A_07_102
SCALE 1:100 @A1 1:200@A3

P1
Revision

HEALTHCARE BUILDING
REFER TO DRAWING: 17115_05_HC_07_102

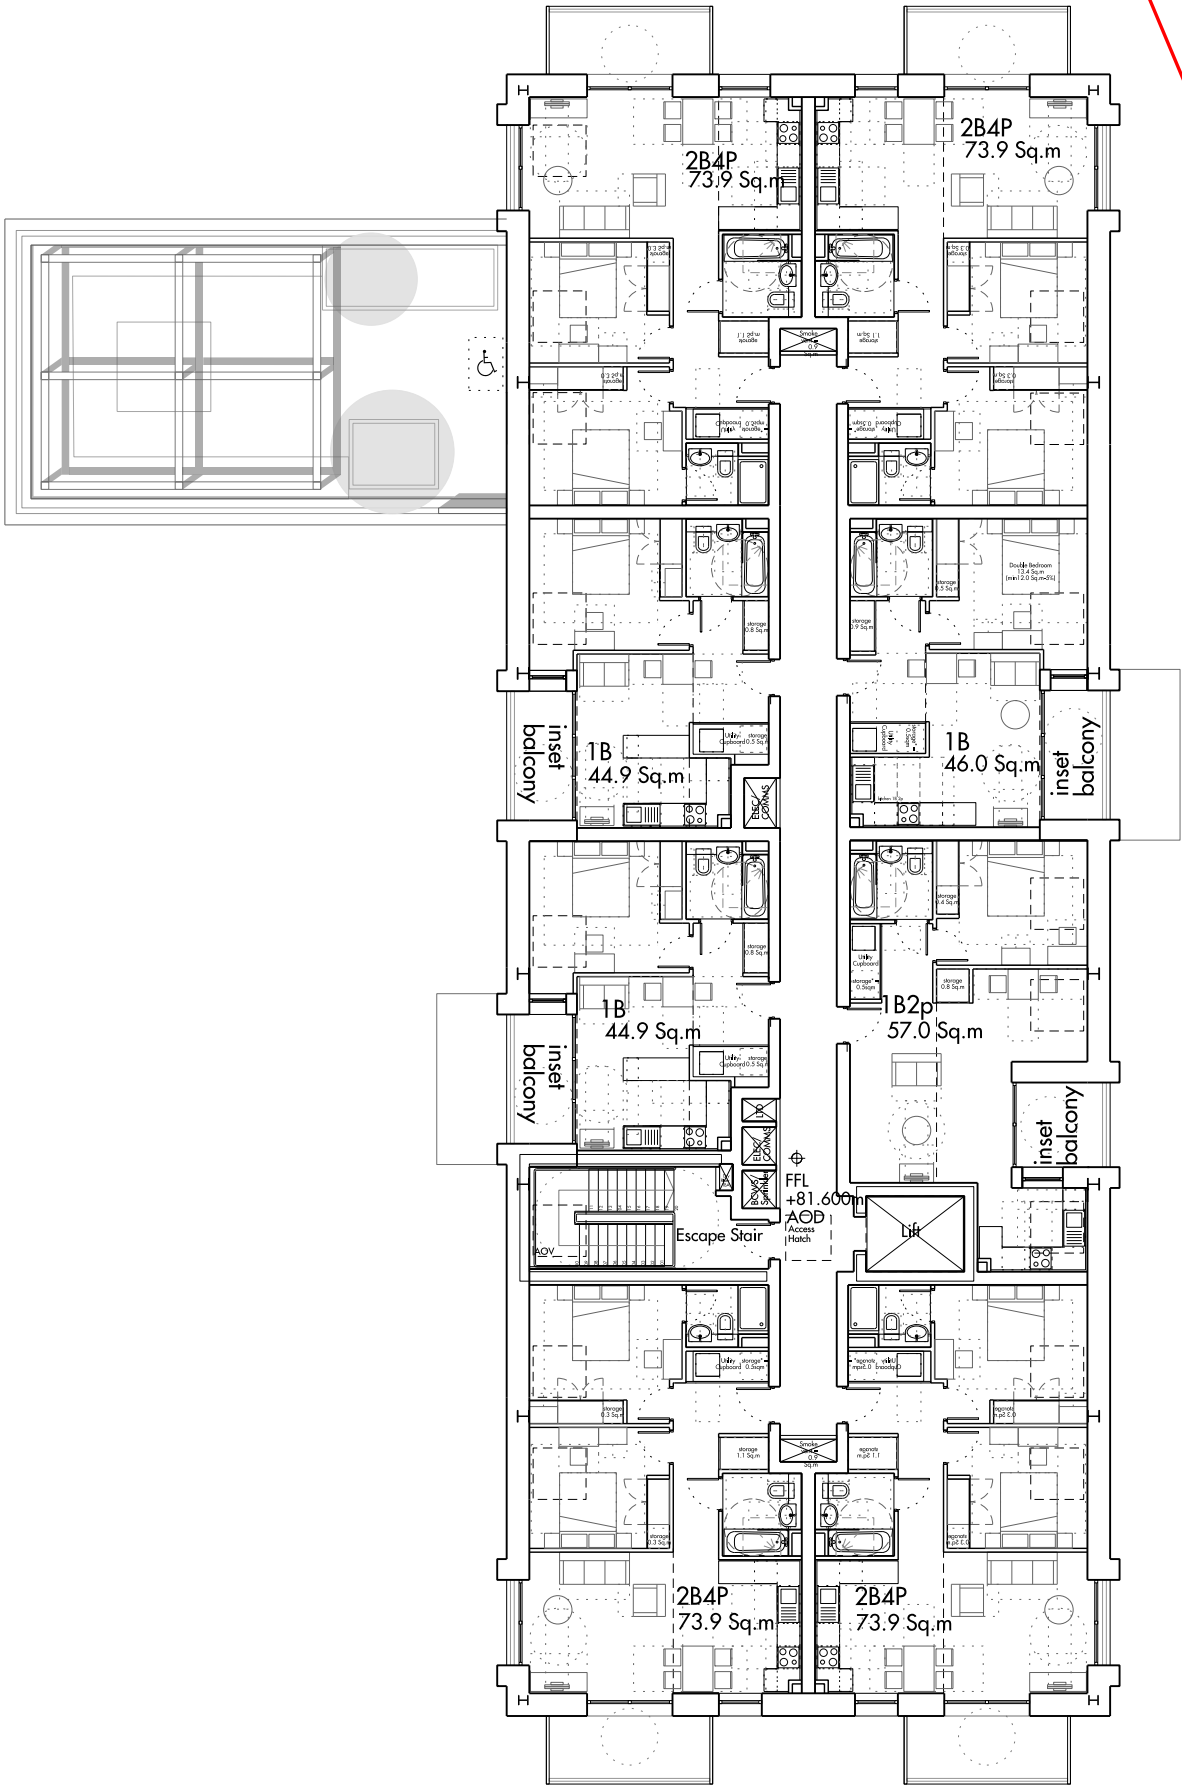

SOVEREIGN COURT

REV	DATE	DESCRIPTION	CHK
P1	12.03.2021	ISSUED FOR PLANNING	AO


Figured dimensions are in millimetres unless noted otherwise. All dimensions and levels shall be verified on site before proceeding with works. Detailed site survey to be carried out to verify positions and level relationships with site features and ordinance survey. The Architect must be notified of any discrepancy. Boundaries are indicative only and are to be verified by others.

Allies & Morrison LLP is not responsible for any errors caused by the transmission, translation, software or computer systems. Allies & Morrison LLP is not responsible for nor shall be liable for the consequences of any use made of the drawings or models other than that for which they were produced by Allies & Morrison LLP for the Client. All Intellectual Property Rights reserved.

Allies and Morrison LLP
85 Southwark Street
London SE1 0HX
020 7921 0100
020 7921 0101
studio@alliesandmorrison.com
A&M JOB NO: 17115_05

NHS - NORTHWOOD AND PINNER, LONDON
BLOCK A RESIDENTIAL: PROPOSED LEVEL 03 PLAN
PLANNING
17115_05_A_07_103
SCALE 1:100 @A1 1:200@A3

P1
Revision

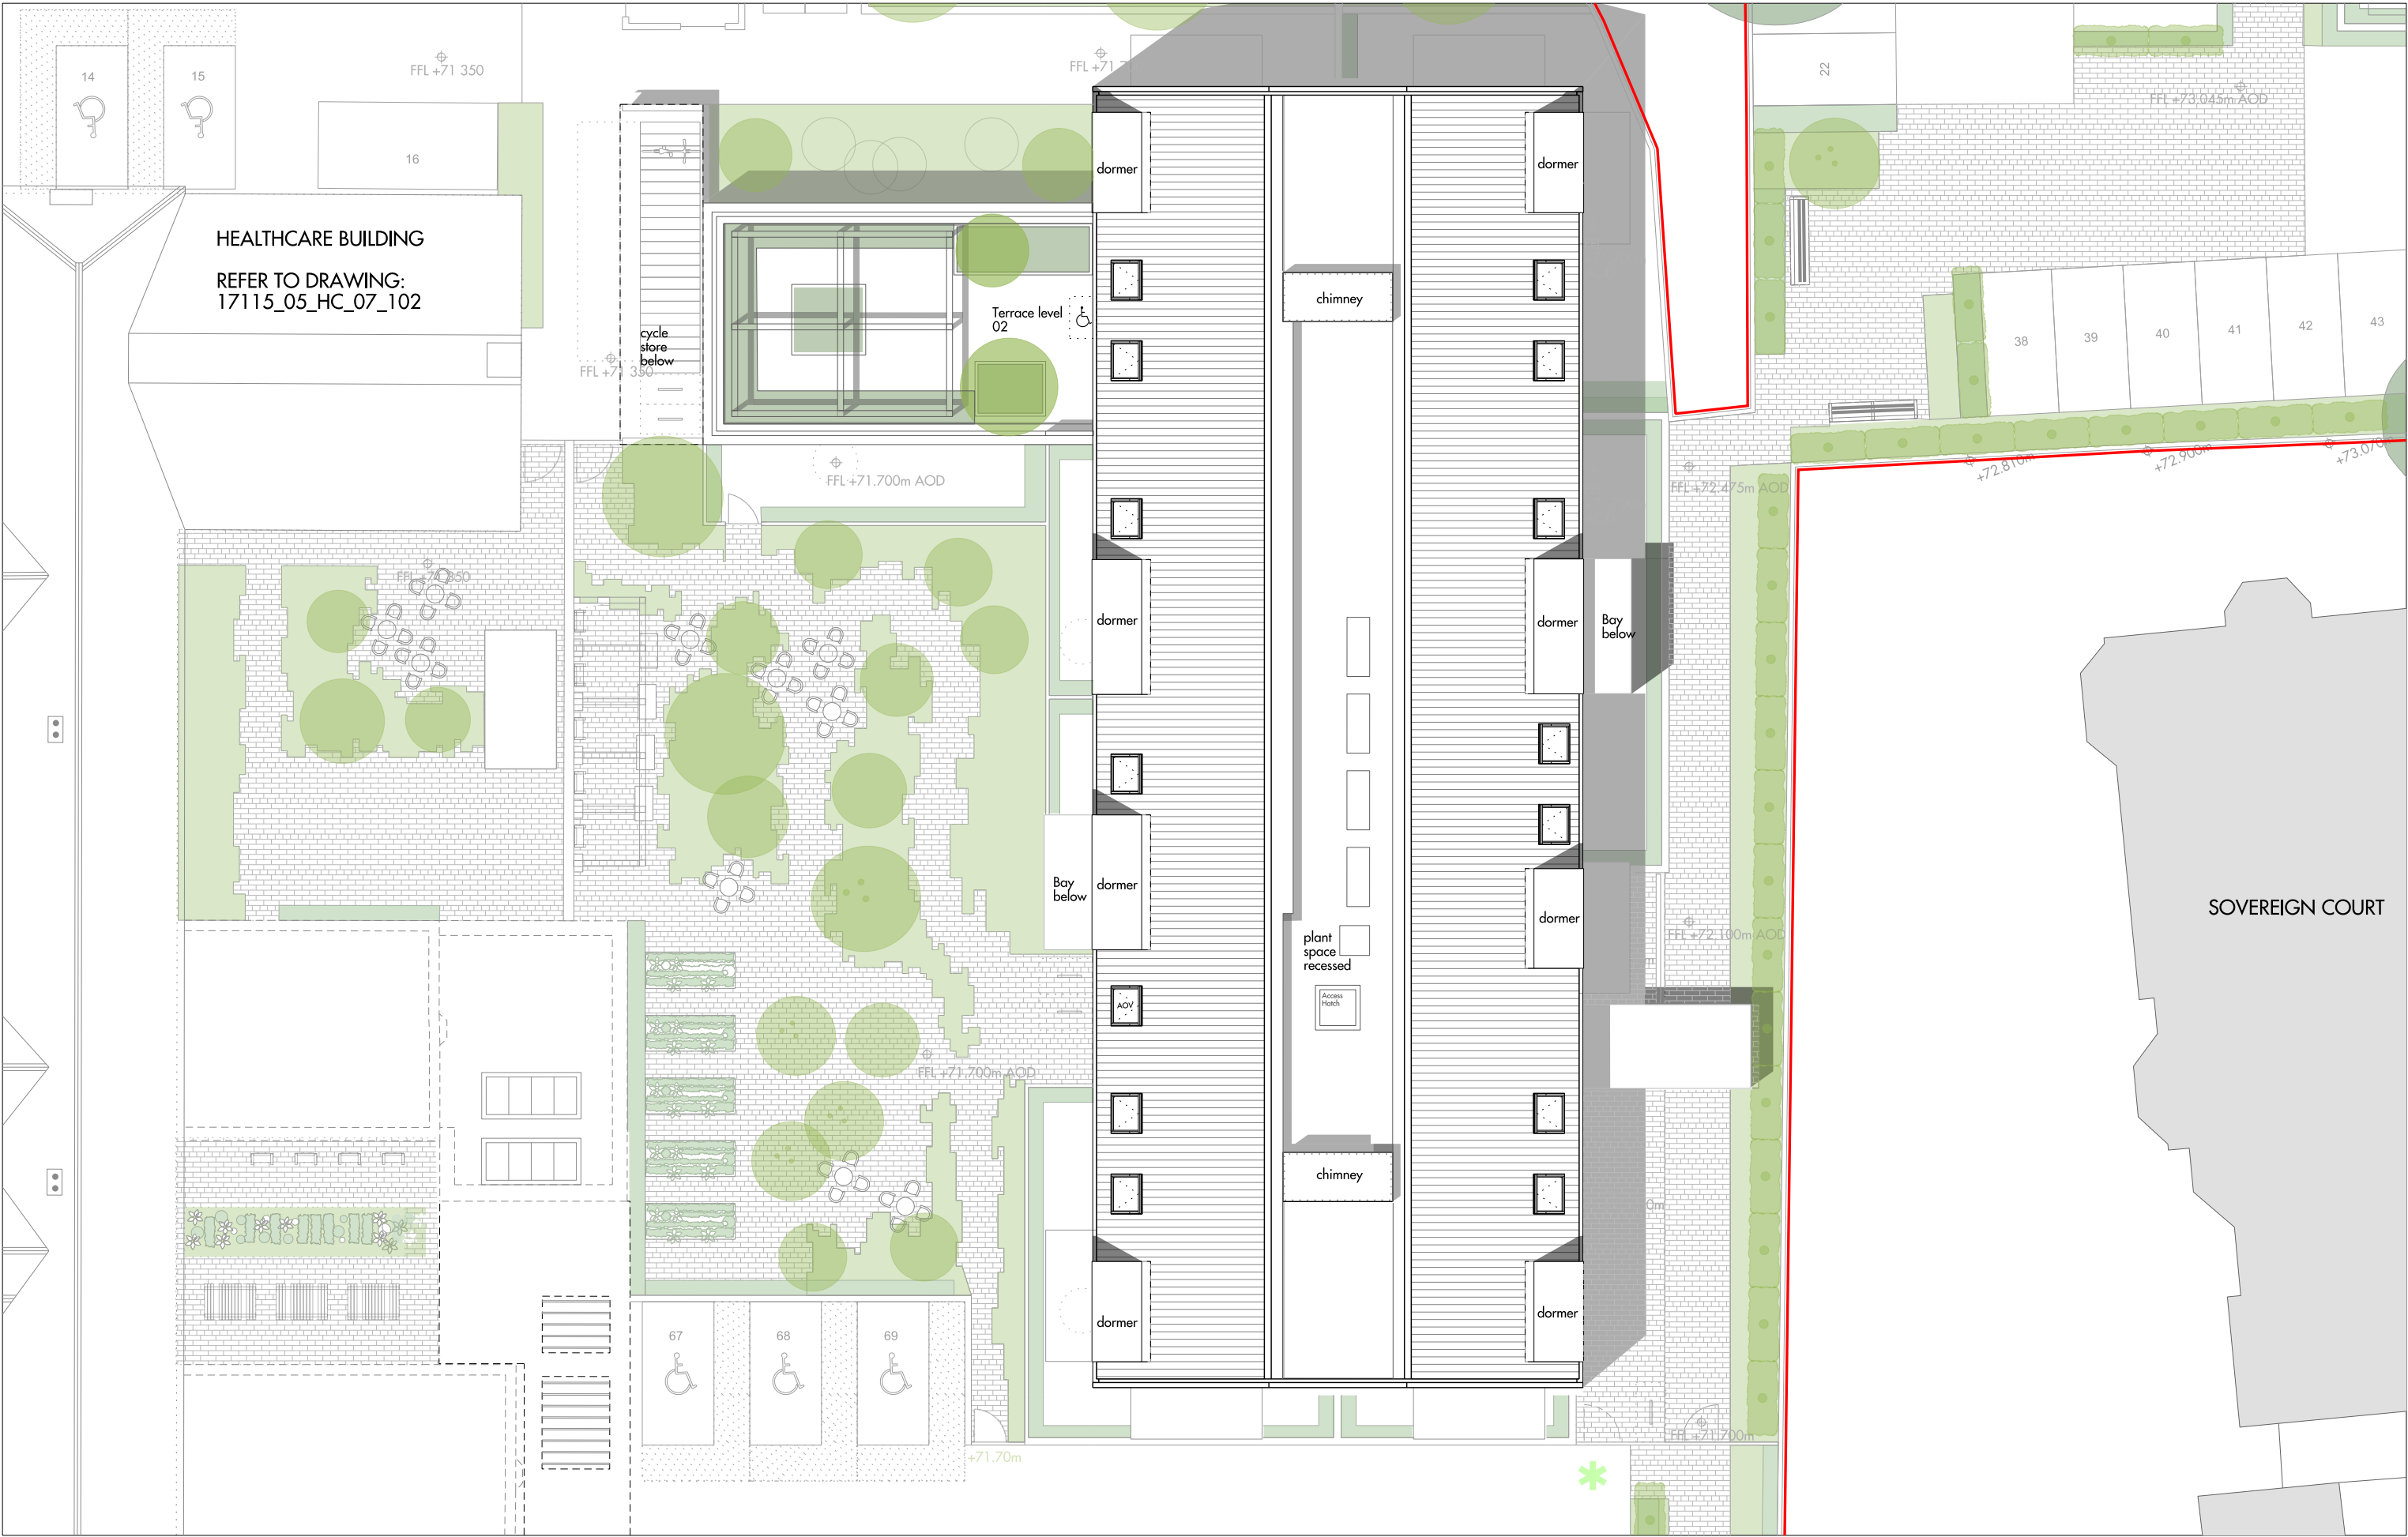

REV	DATE	DESCRIPTION	CHK
P1	12.03.2021	ISSUED FOR PLANNING	AO

Alles and Morrison LLP
85 Southwark Street
London SE1 0HX
020 7921 0100
020 7921 0101
studio@allesandmorrison.com

telephone
facsimile
email

A&M JOB NO: 17115_05

NHS - NORTHWOOD AND PINNER, LONDON
BLOCK A RESIDENTIAL: PROPOSED ROOF PLAN
PLANNING
17115_05_A_07_104

SCALE 1:100 @A1 1:200@A3

P1
Revision



01 BLOCK A - NORTH ELEVATION



02 BLOCK A - SOUTH ELEVATION

Figured dimensions are in millimetres unless noted otherwise. All dimensions and levels shall be verified on site before proceeding with works. Detailed site survey to be carried out to verify positions and level relationships with site features and Ordnance Survey. The Architect must be notified of any discrepancy. Boundaries are indicative only and are to be verified by others.

Allies & Morrison LLP is not responsible for any errors caused by the transmission, translation, software or computer systems. Allies & Morrison LLP is not responsible for nor shall be liable for the consequences of any use made of the drawings or models other than that for which they were produced by Allies & Morrison LLP for the Client. All Intellectual Property Rights reserved.

REV	DATE	DESCRIPTION	CHK
P1	12.03.2021	ISSUED FOR PLANNING	AO

Allies and Morrison LLP
85 Southwark Street
London SE1 0HX
020 7921 0100
020 7921 0101
studio@alliesandmorrison.com

A&M JOB NO: 17115_05

NHS - NORTHWOOD AND PINNER, LONDON
Block A Residential: PROPOSED ELEVATIONS SHEET 1
PLANNING
17115_05_A_07_200

SCALE 1:100 @A1 1:200@A3

P1


Revision



01 BLOCK A - EAST ELEVATION



02 BLOCK A - WEST ELEVATION

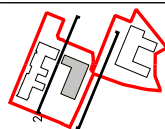

Figured dimensions are in millimetres unless noted otherwise. All dimensions and levels shall be verified on site before proceeding with works. Detailed site survey to be carried out to verify positions and level relationships with site features and ordinance survey. The Architect must be notified of any discrepancy. Boundaries are indicative only and are to be verified by others.

Allies and Morrison LLP is not responsible for any errors caused by the transmission, translation, software or computer systems. Allies and Morrison LLP is not responsible for nor shall be liable for the consequences of any use made of the drawings or models other than that for which they were produced by Allies & Morrison LLP for the Client. All Intellectual Property Rights reserved.

REV	DATE	DESCRIPTION	CHK
P1	12.03.2021	ISSUED FOR PLANNING	AO


Allies and Morrison LLP
85 Southwark Street
London SE1 0HX
020 7921 0100
020 7921 0101
studio@alliesandmorrison.com

A&M JOB NO: 17115_05


NHS - NORTHWOOD AND PINNER, LONDON
Block A Residential: PROPOSED ELEVATIONS SHEET 2
PLANNING
17115_05_A_07_201

SCALE 1:100 @A1 1:200@A3


P1
Revision

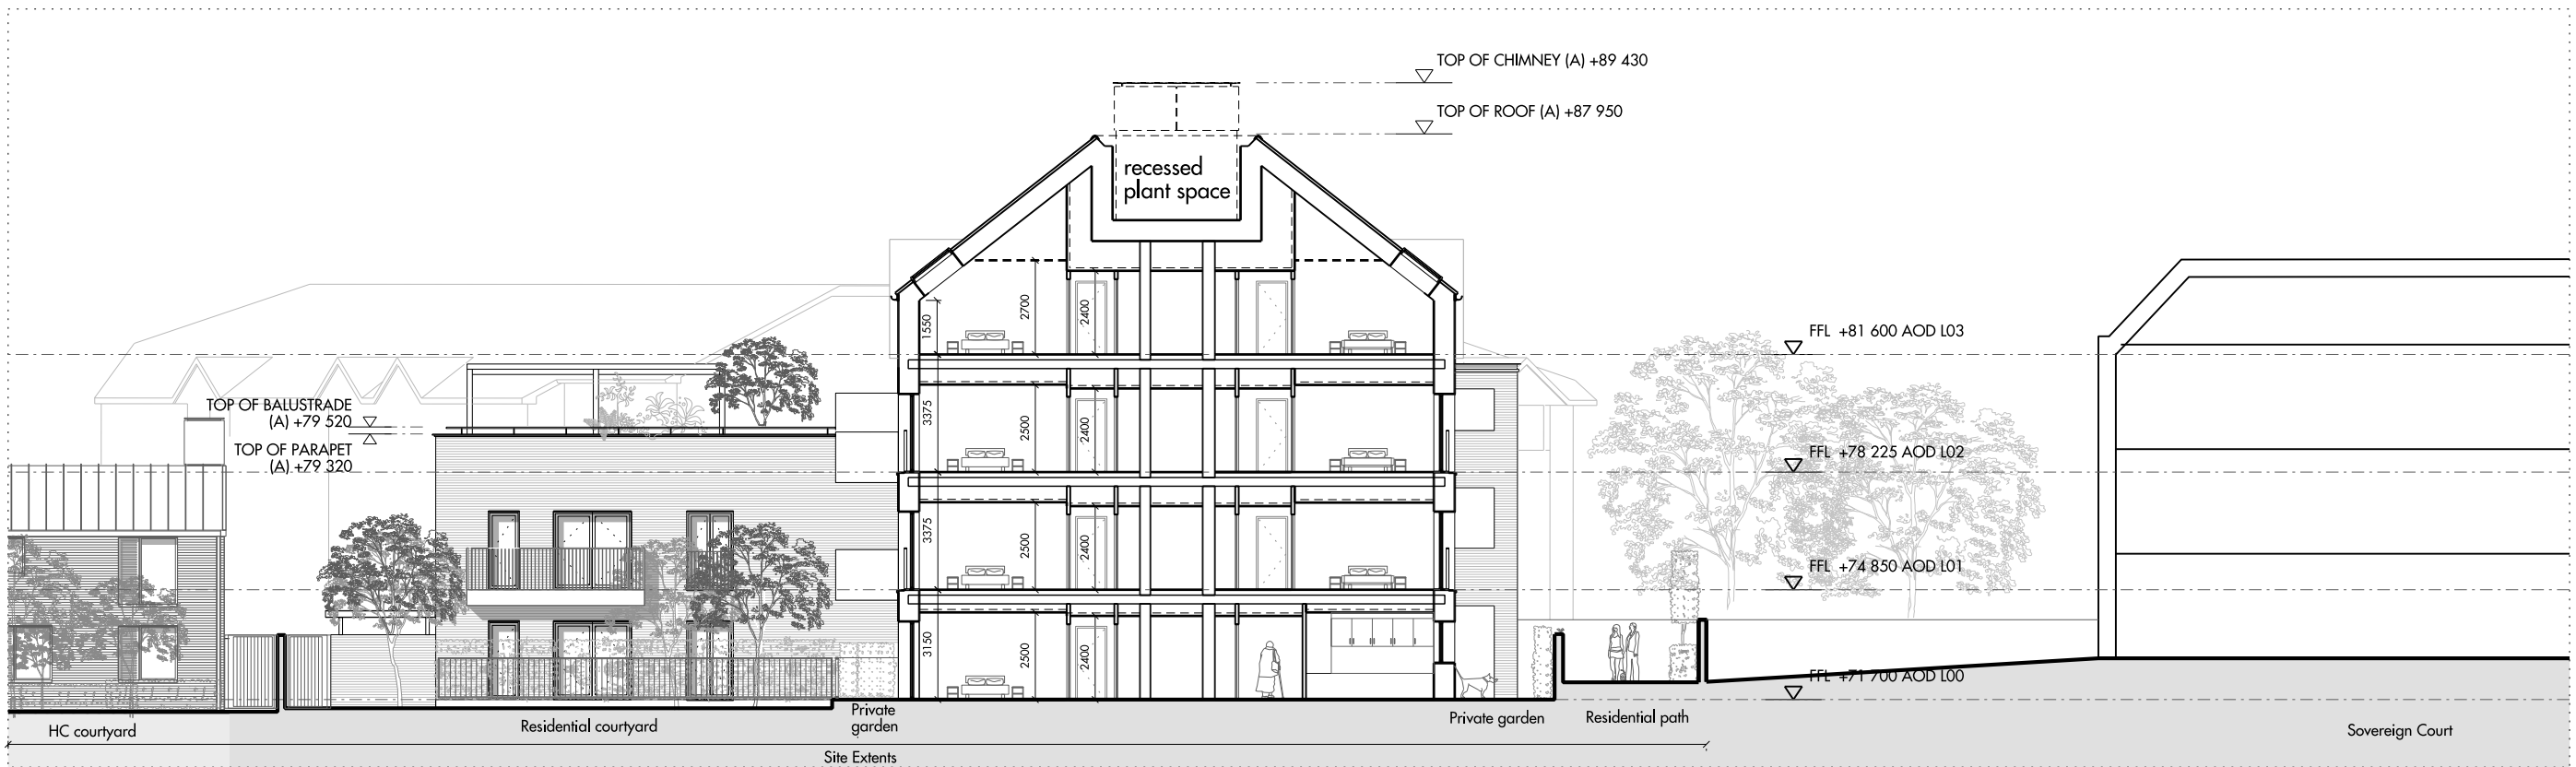

01 BLOCK A - SECTION 1

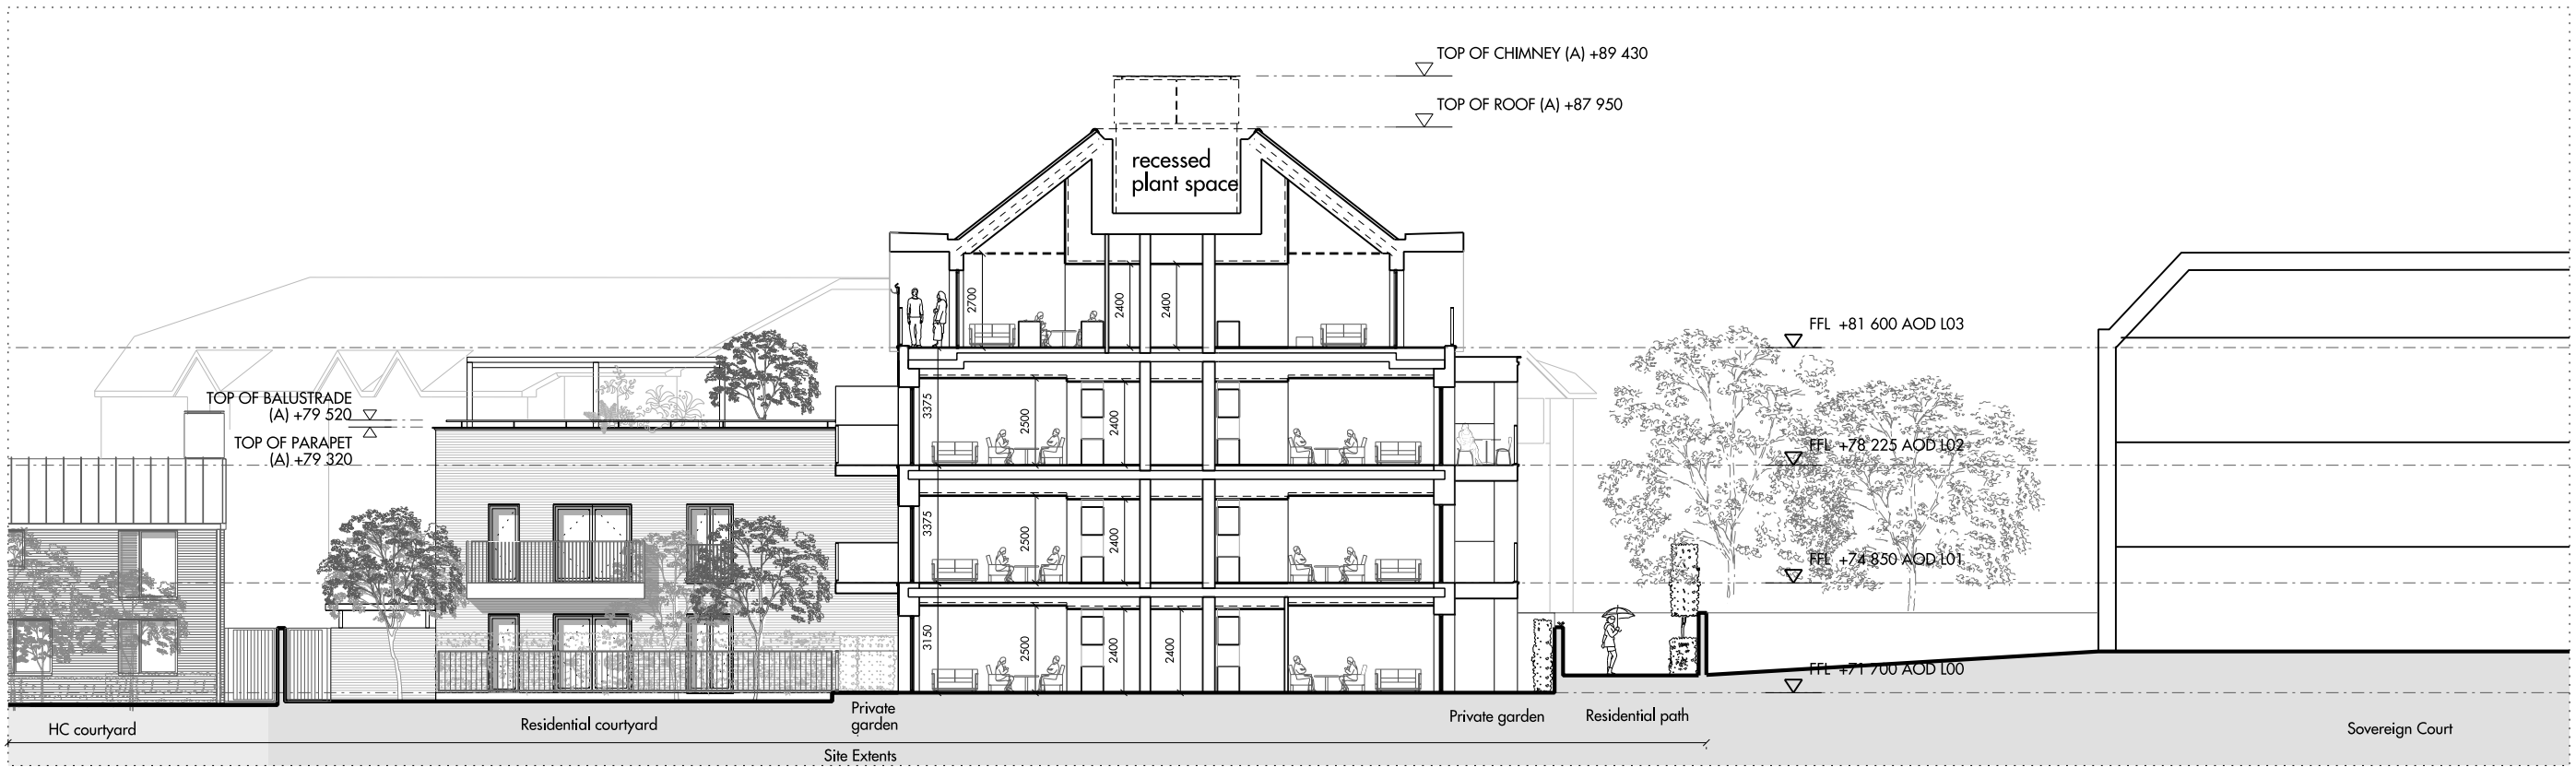

02 BLOCK A - SECTION 2

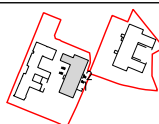

Figured dimensions are in millimetres unless noted otherwise. All dimensions and levels shall be verified on site before proceeding with works. Detailed site survey to be carried out to verify positions and level relationships with site features and Ordnance Survey. The Architect must be notified of any discrepancy. Boundaries are indicative only and are to be verified by others.

Allies & Morrison LLP is not responsible for any errors caused by the transmission, translation, software or computer systems. Allies & Morrison LLP is not responsible for nor shall be liable for the consequences of any use made of the drawings or models other than that for which they were produced by Allies & Morrison LLP for the Client. All Intellectual Property Rights reserved.

REV	DATE	DESCRIPTION	CHK
P1	12.03.2021	ISSUED FOR PLANNING	AO

Allies and Morrison LLP
85 Southwark Street
London SE1 0HX
020 7921 0100
020 7921 0101
studio@alliesandmorrison.com


A&M JOB NO: 17115_05

NHS - NORTHWOOD AND PINNER, LONDON
BLOCK A RESIDENTIAL: PROPOSED SECTIONS
PLANNING
17115_05_A_07_300
SCALE 1:100 @A1 1:200@A3


P1
Revision




01 ELEVATION

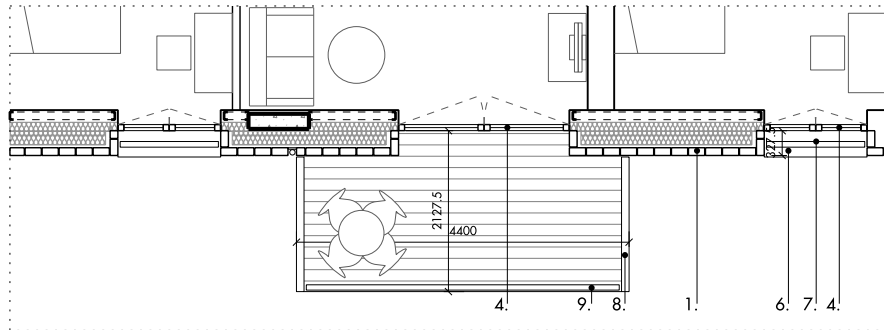


05 TYPICAL PLAN

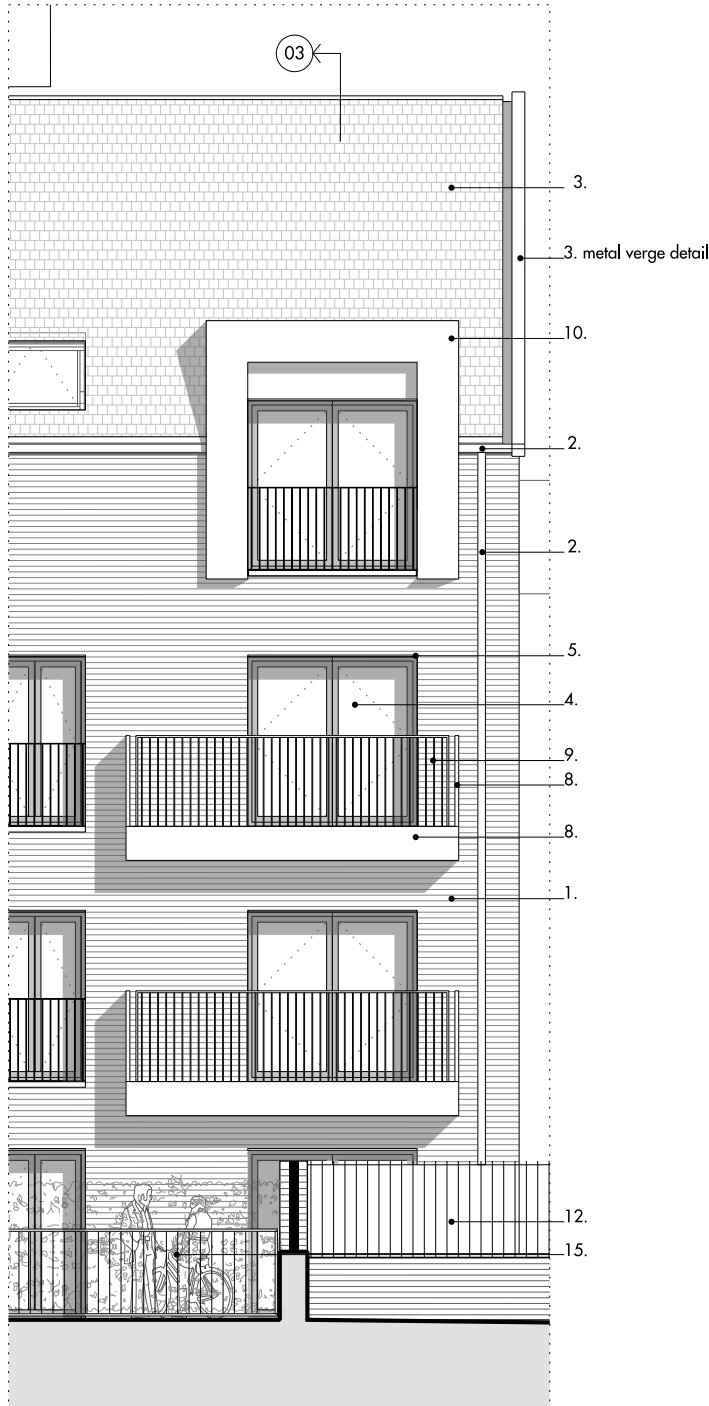

02 ELEVATION

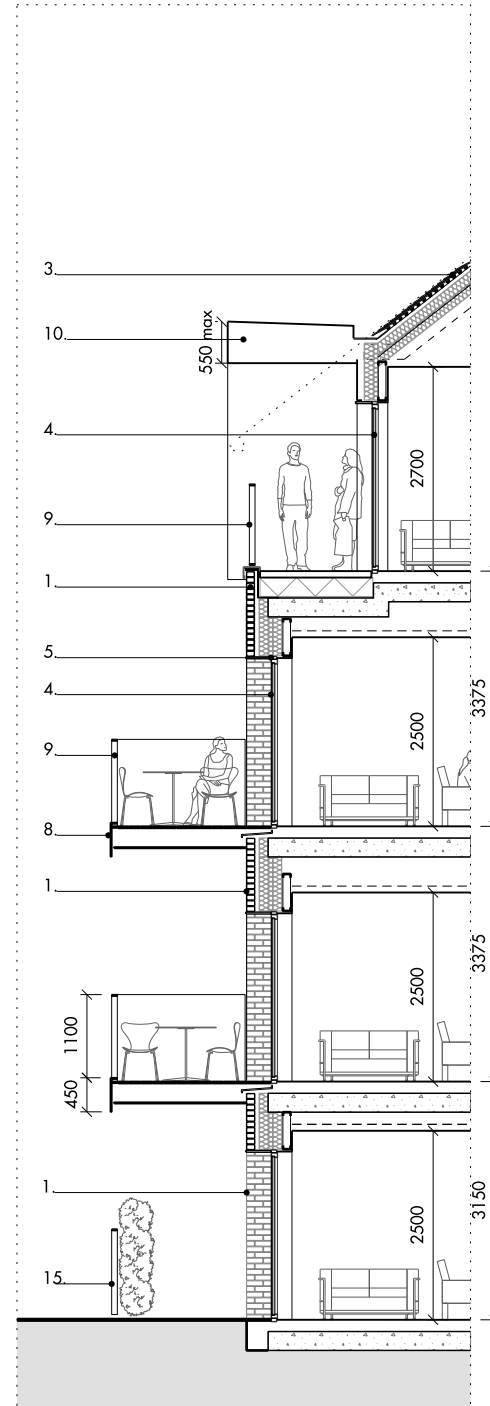


03 SECTION - DORMER BALCONY

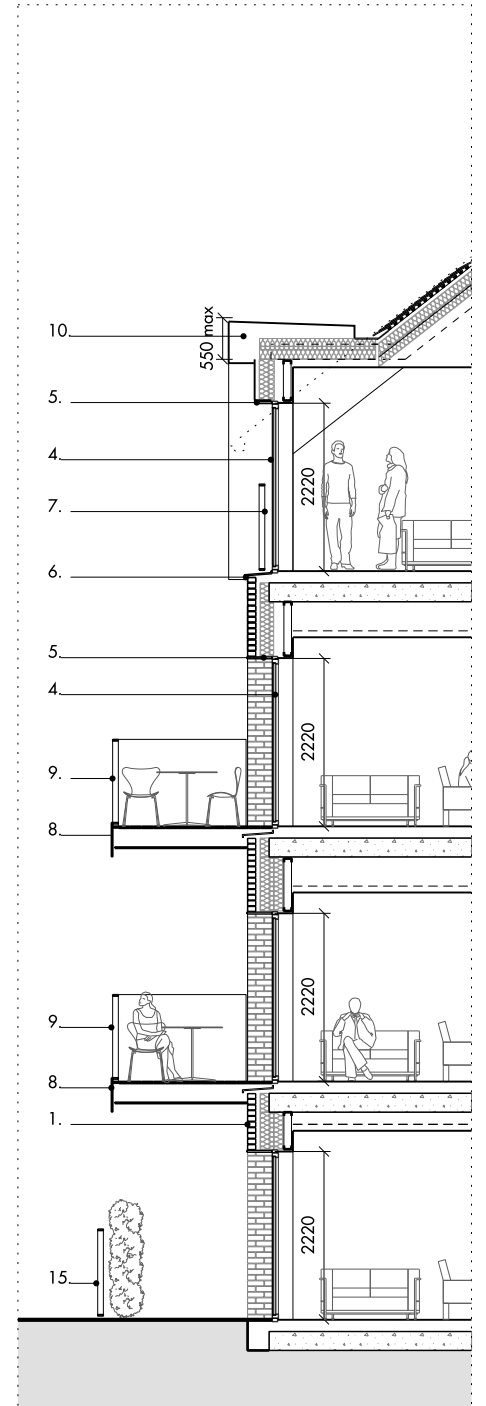

04 SECTION - DORMER WINDOW

MATERIAL KEY:

- | | | |
|--------------------------|----------------------------|--|
| 1. Facing Brickwork | 7. Juliette balcony | 11. Entrance Porch
Precast concrete piers
Metal roof |
| 2. Metal Rainwater goods | 8. Balcony metal cladding | 12. Garden wall - brick with railings on top |
| 3. Clay tile Roofing | 9. Metal balustrade | 13. Tall metal railings and entrance gate |
| 4. Aluminium windows | 10. Metal cladding Dormers | 14. Garden wall brick |
| 5. Metal Soffit | | 15. Metal railings |
| 6. Metal cill | | 16. Architectural metalwork |

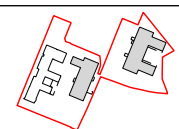

Figured dimensions are in millimetres unless noted otherwise. All dimensions and levels shall be verified on site before proceeding with works. Detailed site survey to be carried out to verify positions and level relationships with site features and ordinance survey. The Architect must be notified of any discrepancy. Boundaries are indicative only and are to be verified by others.

Allies & Morrison LLP is not responsible for any errors caused by the transmission, translation, software or computer systems. Allies & Morrison LLP is not responsible for nor shall be liable for the consequences of any use made of the drawings or models other than that for which they were produced by Allies & Morrison LLP for the Client. All Intellectual Property Rights reserved.

REV	DATE	DESCRIPTION	CHKD
P1	12.03.2021	ISSUED FOR PLANNING	AO

Allies and Morrison LLP
85 Southwark Street
London SE1 0HX
020 7921 0100
020 7921 0101
studio@alliesandmorrison.com

A&M JOB NO: 17115_05

NHS - NORTHWOOD AND PINNER, LONDON
Block A & B: EAST/WEST ELEVATION BAY STUDY
PLANNING
17115_05_A_07_400


SCALE 1:50 @A1 1:100@A3

P1


Revision



01 ELEVATION - GABLE

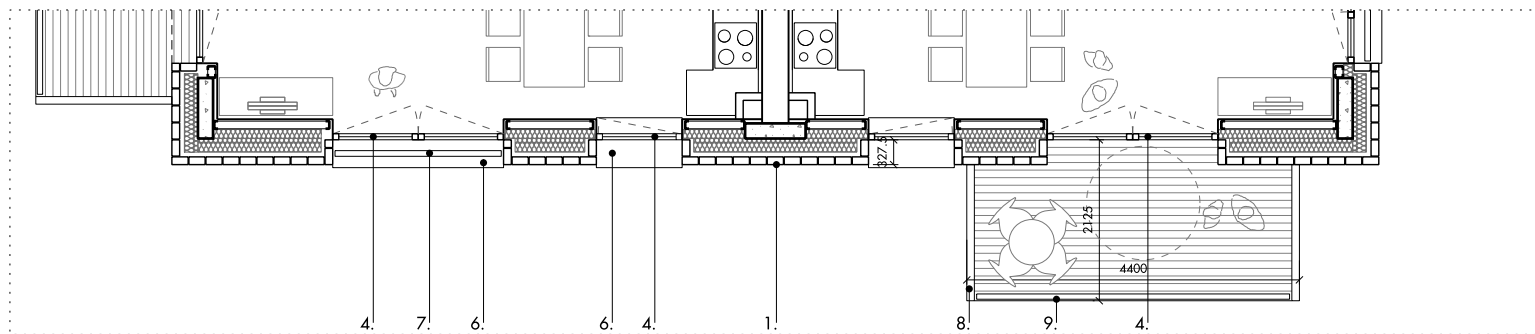


03 TYPICAL PLAN

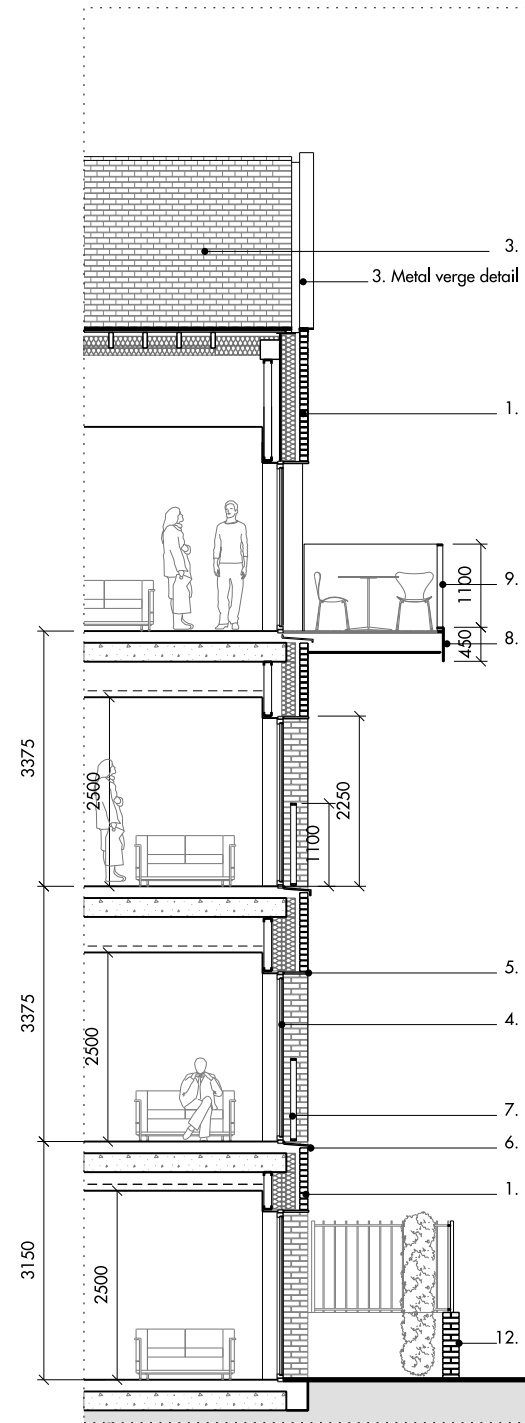

02 SECTION - GABLE

MATERIAL KEY:

- | | | |
|--------------------------|----------------------------|--|
| 1. Facing Brickwork | 7. Juliette balcony | 11. Entrance Porch |
| 2. Metal Rainwater goods | 8. Balcony metal cladding | Precast concrete piers |
| 3. Clay tile Roofing | 9. Metal balustrade | Metal roof |
| 4. Aluminium windows | 10. Metal cladding Dormers | 12. Garden wall - brick with railings on top |
| 5. Metal Soffit | | 13. Tall metal railings and entrance gate |
| 6. Metal cill | | 14. Garden wall brick |
| | | 15. Metal railings |
| | | 16. Architectural metalwork |

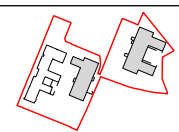

Figured dimensions are in millimetres unless noted otherwise. All dimensions and levels shall be verified on site before proceeding with works. Detailed site survey to be carried out to verify positions and level relationships with site features and ordinance survey. The Architect must be notified of any discrepancy. Boundaries are indicative only and are to be verified by others.

Allies & Morrison LLP is not responsible for any errors caused by the transmission, translation, software or computer systems. Allies & Morrison LLP is not responsible for nor shall be liable for the consequences of any use made of the drawings or models other than that for which they were produced by Allies & Morrison LLP for the Client. All Intellectual Property Rights reserved.

REV	DATE	DESCRIPTION	CHKD
P1	12.03.2021	ISSUED FOR PLANNING	AO

Allies and Morrison LLP
85 Southwark Street
London SE1 0HX
020 7921 0100
020 7921 0101
studio@alliesandmorrison.com

A&M JOB NO: 17115_05

NHS - NORTHWOOD AND PINNER, LONDON
Block A&B: NORTH / SOUTH ELEVATION BAY STUDY
PLANNING
17115_05_A_07_401

SCALE 1:50 @A1 1:100@A3

P1

Revision