






01 ELEVATION - WEST

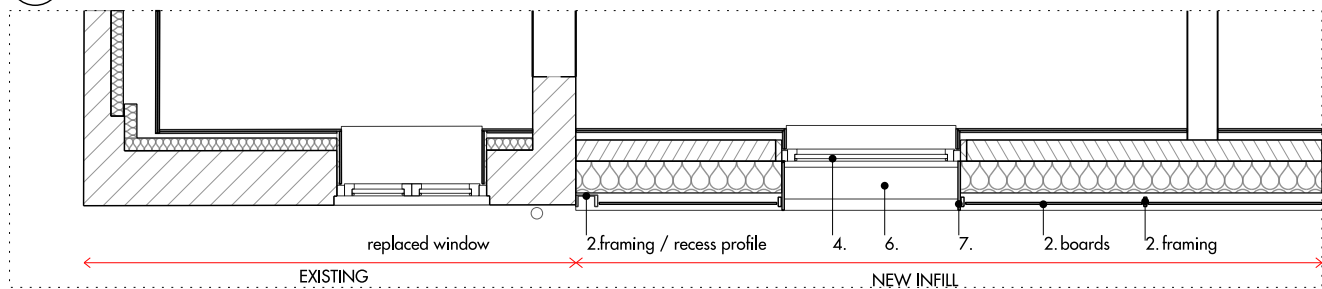

04 TYPICAL PLAN

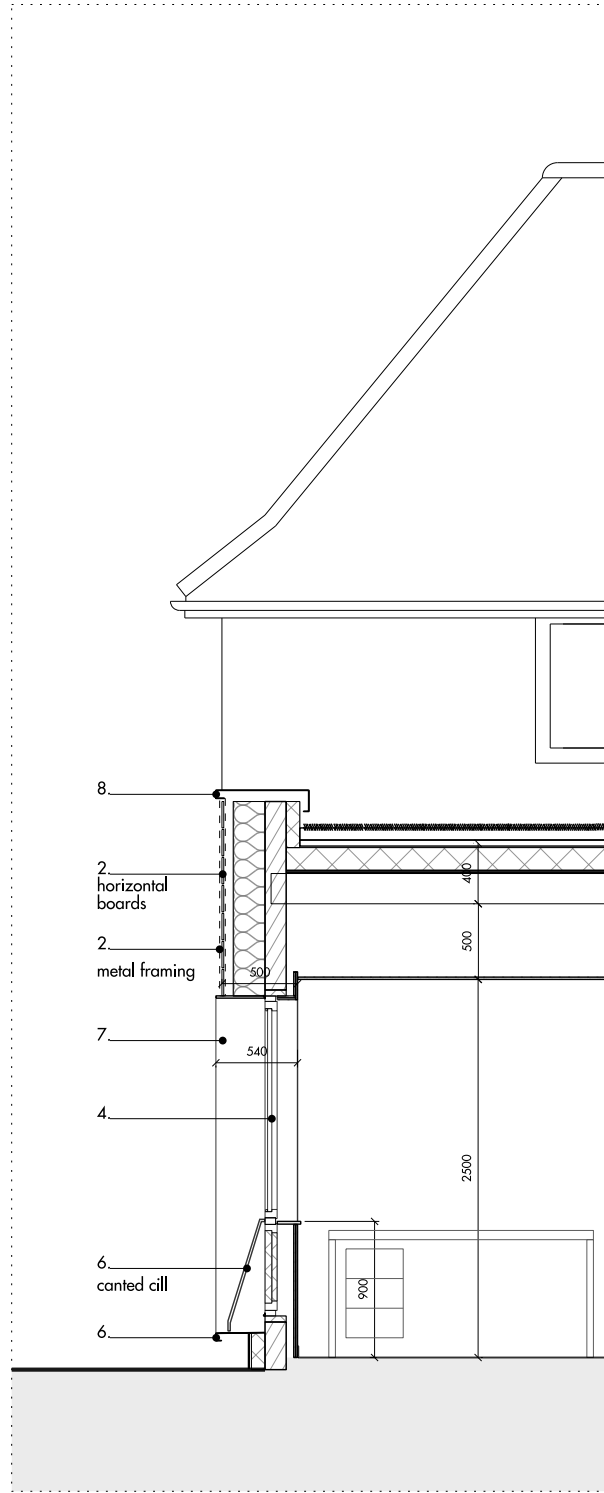


02 SECTION 1

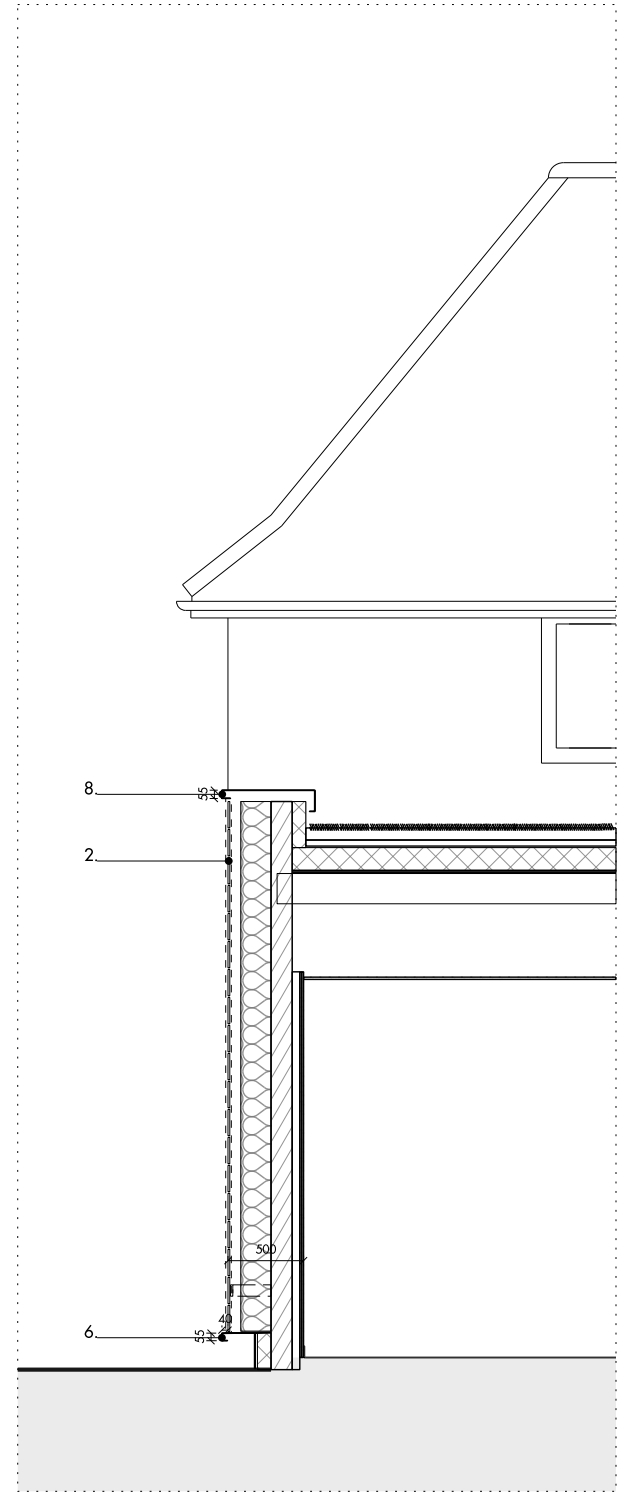

03 SECTION 2

MATERIAL KEY:

- | | |
|---|-----------------------------|
| 1. Facing Brickwork | 6. Metal Cill |
| 2. Rainscreen cladding | 7. Metal window surround |
| 3. Metal Cladding (inc. ventilation panels) | 8. Aluminium capping |
| 4. Aluminium windows | 9. Zinc Roofing |
| 5. Metal Soffit | 10. Architectural Metalwork |

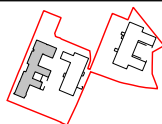

Figured dimensions are in millimetres unless noted otherwise. All dimensions and levels shall be verified on site before proceeding with works. Detailed site survey to be carried out to verify positions and level relationships with site features and existing survey. The Architect must be notified of any discrepancy. Boundaries are indicative only and are to be verified by others.

Allies & Morrison LLP is not responsible for any errors caused by the transmission, translation, software or computer systems. Allies & Morrison LLP is not responsible for nor shall be liable for the consequences of any use made of the drawings or models other than that for which they were produced by Allies & Morrison LLP for the Client. All Intellectual Property Rights reserved.

REV	DATE	DESCRIPTION	CHK
P1	12.03.2021	ISSUED FOR PLANNING	AO

Allies and Morrison LLP
85 Southwark Street
London SE1 0HX
020 7921 0100
020 7921 0101
studio@alliesandmorrison.com


A&M JOB NO: 17115_05

NHS - NORTHWOOD AND PINNER, LONDON
Healthcare centre: WEST ELEVATION INFILL BAY STUDY
PLANNING
17115_05_HC_07_400


SCALE 1:25 @A1 1:50@A3

P1


Revision

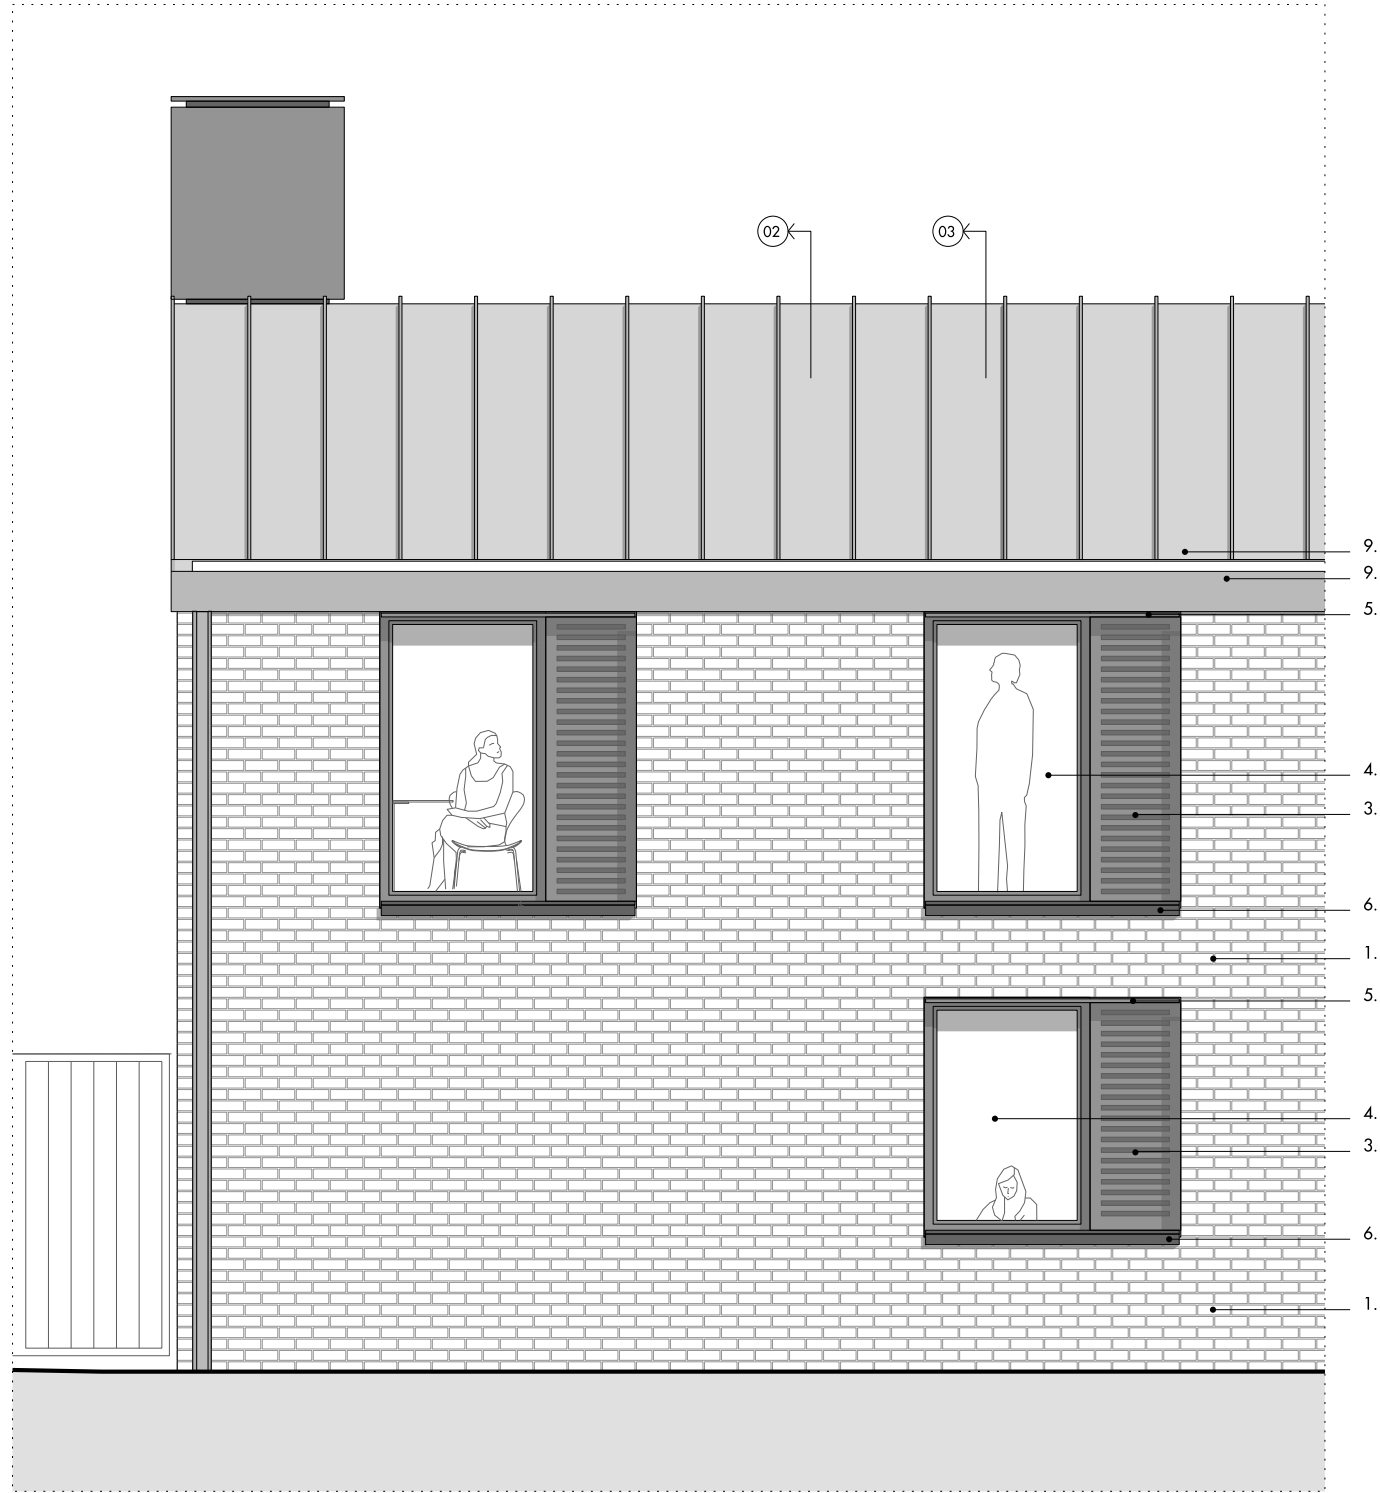


01 ELEVATION - NORTH

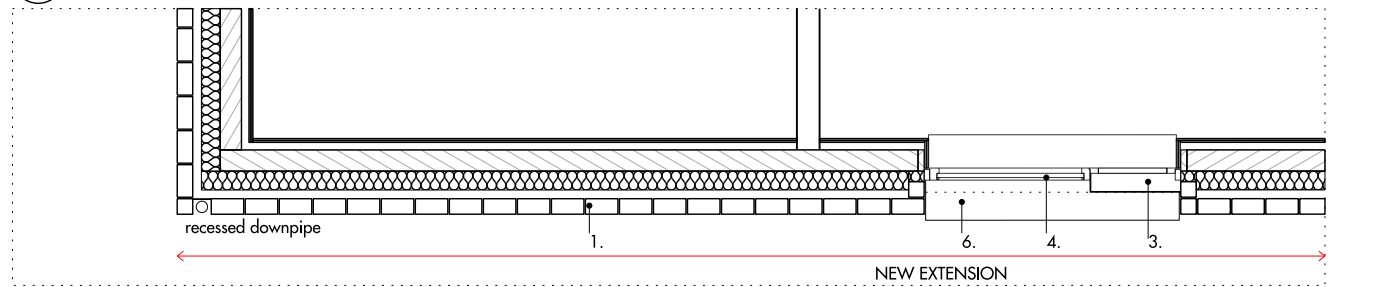

04 TYPICAL PLAN

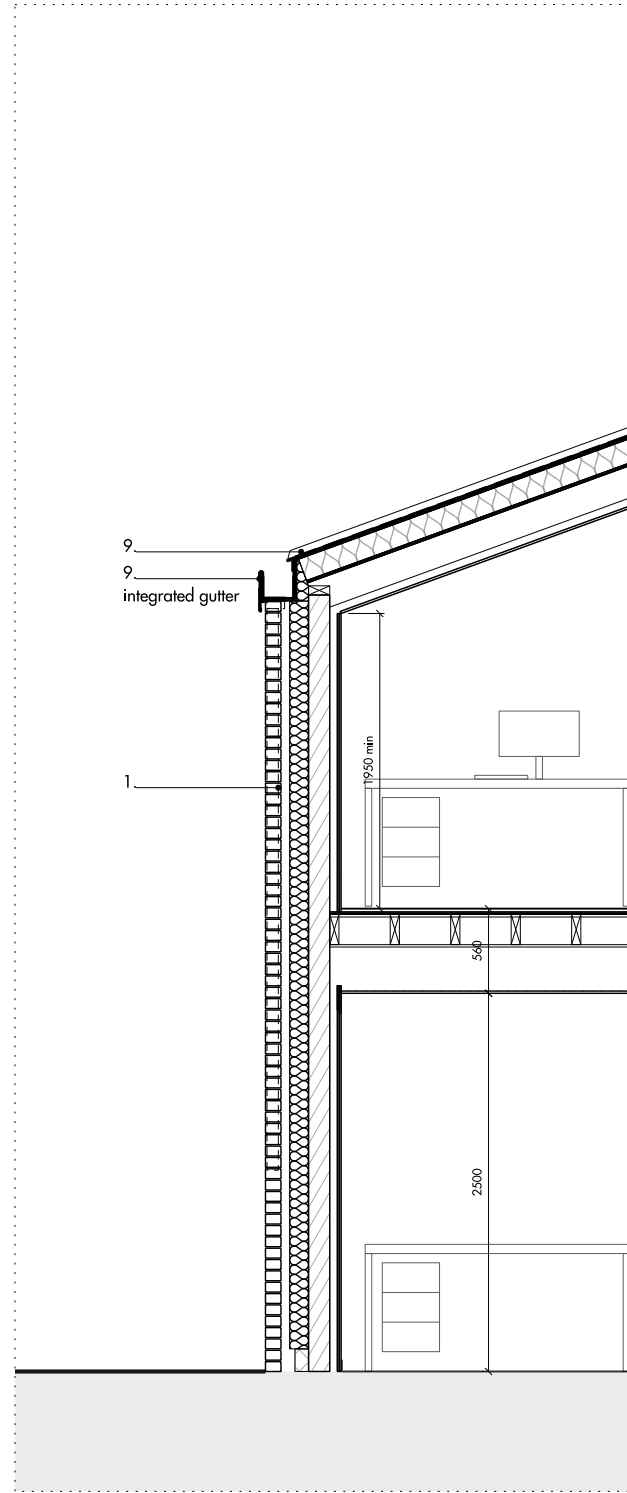


02 SECTION 1

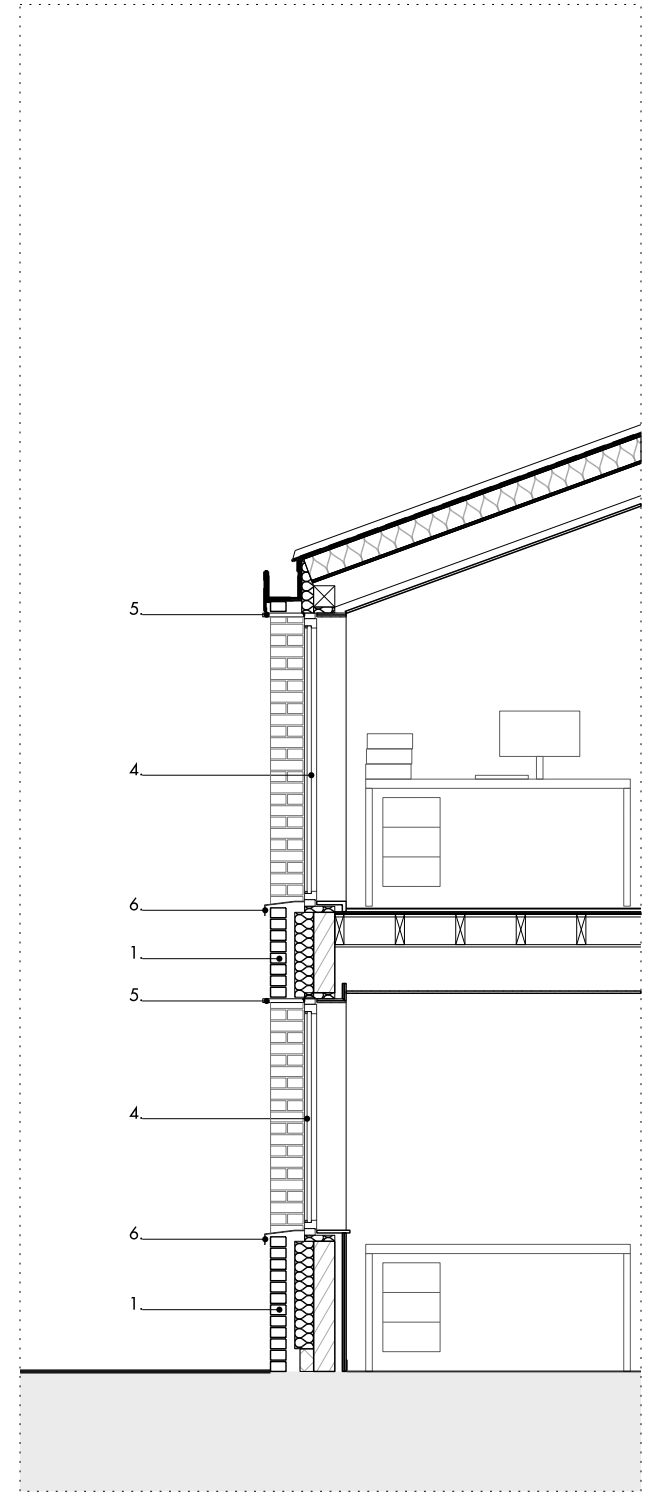

03 SECTION 2

MATERIAL KEY:

- | | |
|---|-----------------------------|
| 1. Facing Brickwork | 6. Metal Cill |
| 2. Rainscreen cladding | 7. Metal window surround |
| 3. Metal Cladding (inc. ventilation panels) | 8. Aluminium capping |
| 4. Aluminium windows | 9. Zinc Roofing |
| 5. Metal Soffit | 10. Architectural Metalwork |

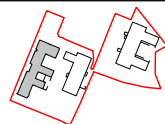

Figured dimensions are in millimetres unless noted otherwise. All dimensions and levels shall be verified on site before proceeding with works. Detailed site survey to be carried out to verify positions and level relationships with site features and ordinance survey. The Architect must be notified of any discrepancy. Boundaries are indicative only and are to be verified by others.

Allies & Morrison LLP is not responsible for any errors caused by the transmission, translation, software or computer systems. Allies & Morrison LLP is not responsible for nor shall be liable for the consequences of any use made of the drawings or models other than that for which they were produced by Allies & Morrison LLP for the Client. All Intellectual Property Rights reserved.

REV	DATE	DESCRIPTION	CHKD
P1	12.03.2021	ISSUED FOR PLANNING	AO

Allies and Morrison LLP
85 Southwark Street
London SE1 0HX
020 7921 0100
020 7921 0101
studio@alliesandmorrison.com

A&M JOB NO: 17115_05

NHS - NORTHWOOD AND PINNER, LONDON
Healthcare Centre: NEW EXTENSION BAY STUDY
PLANNING
17115_05_HC_07_401


SCALE 1:25 @A1 1:50@A3

P1


Revision




01 ELEVATION - SOUTH

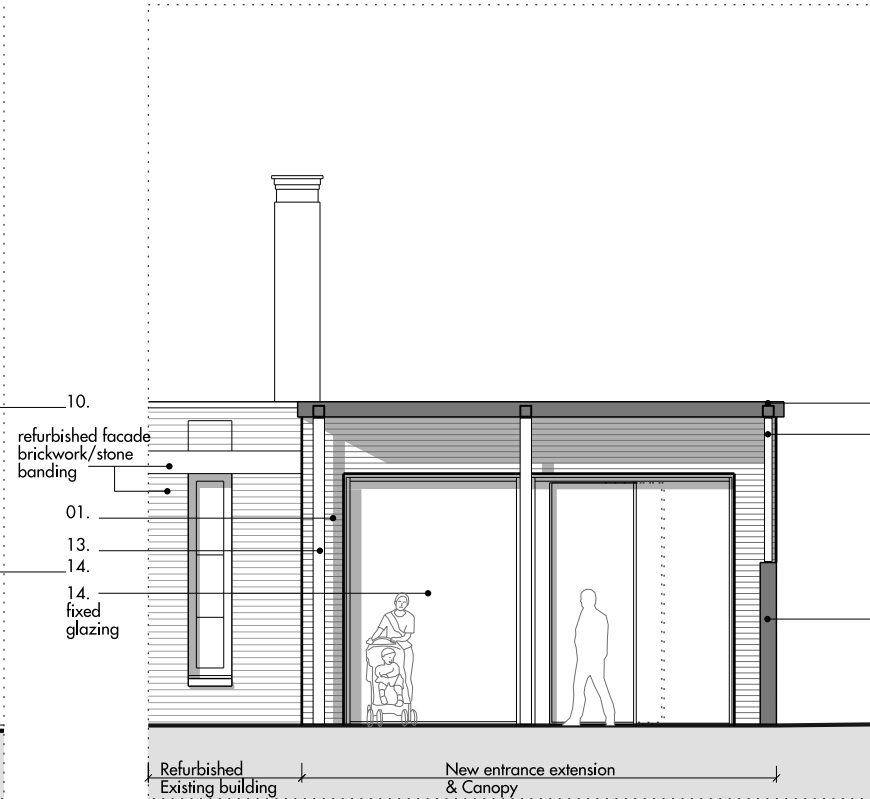

02 CROSS SECTION

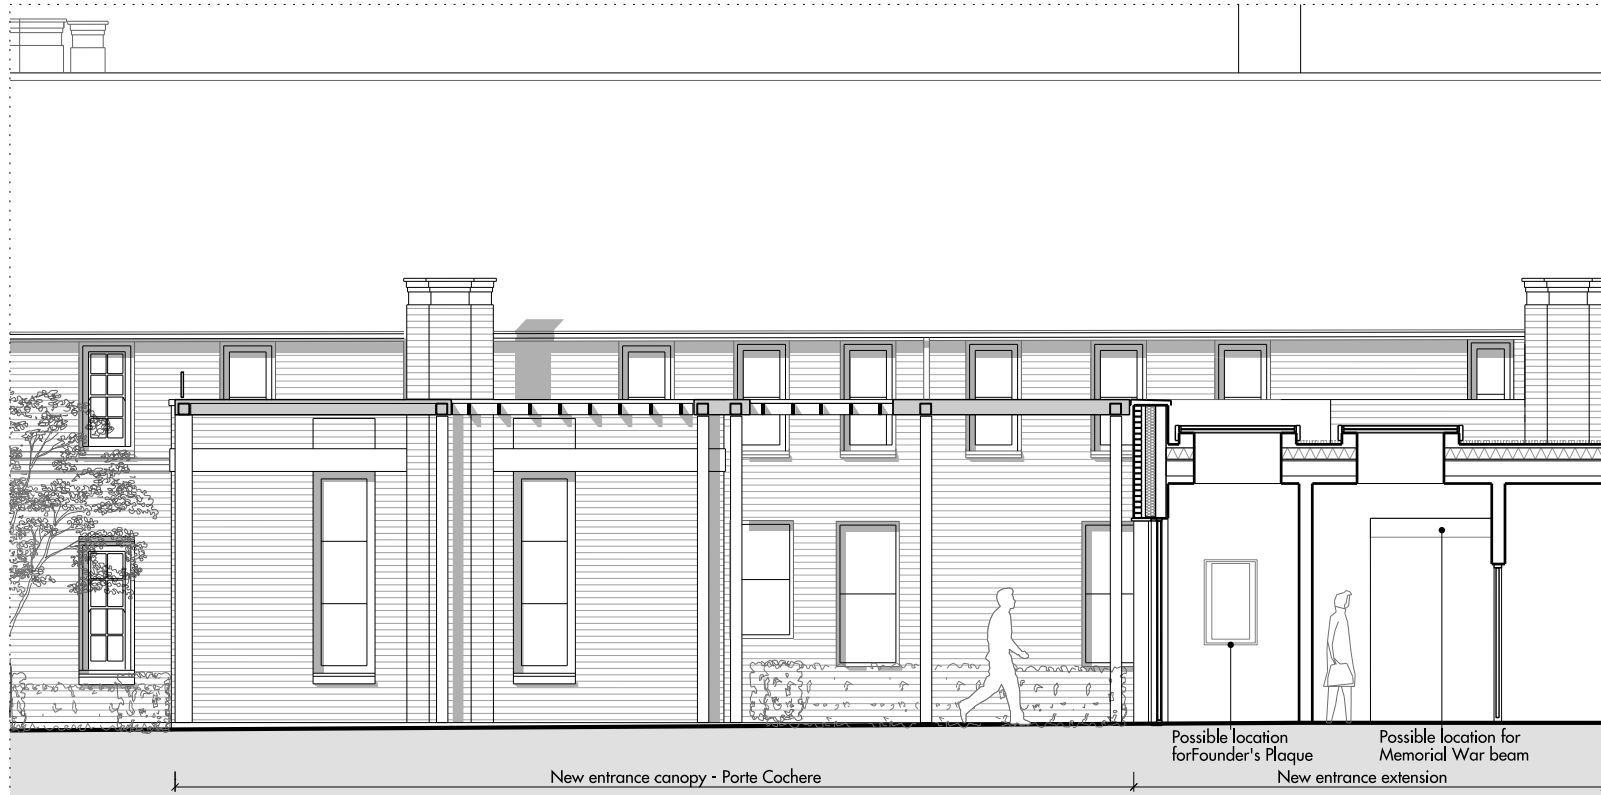


03 LONG SECTION

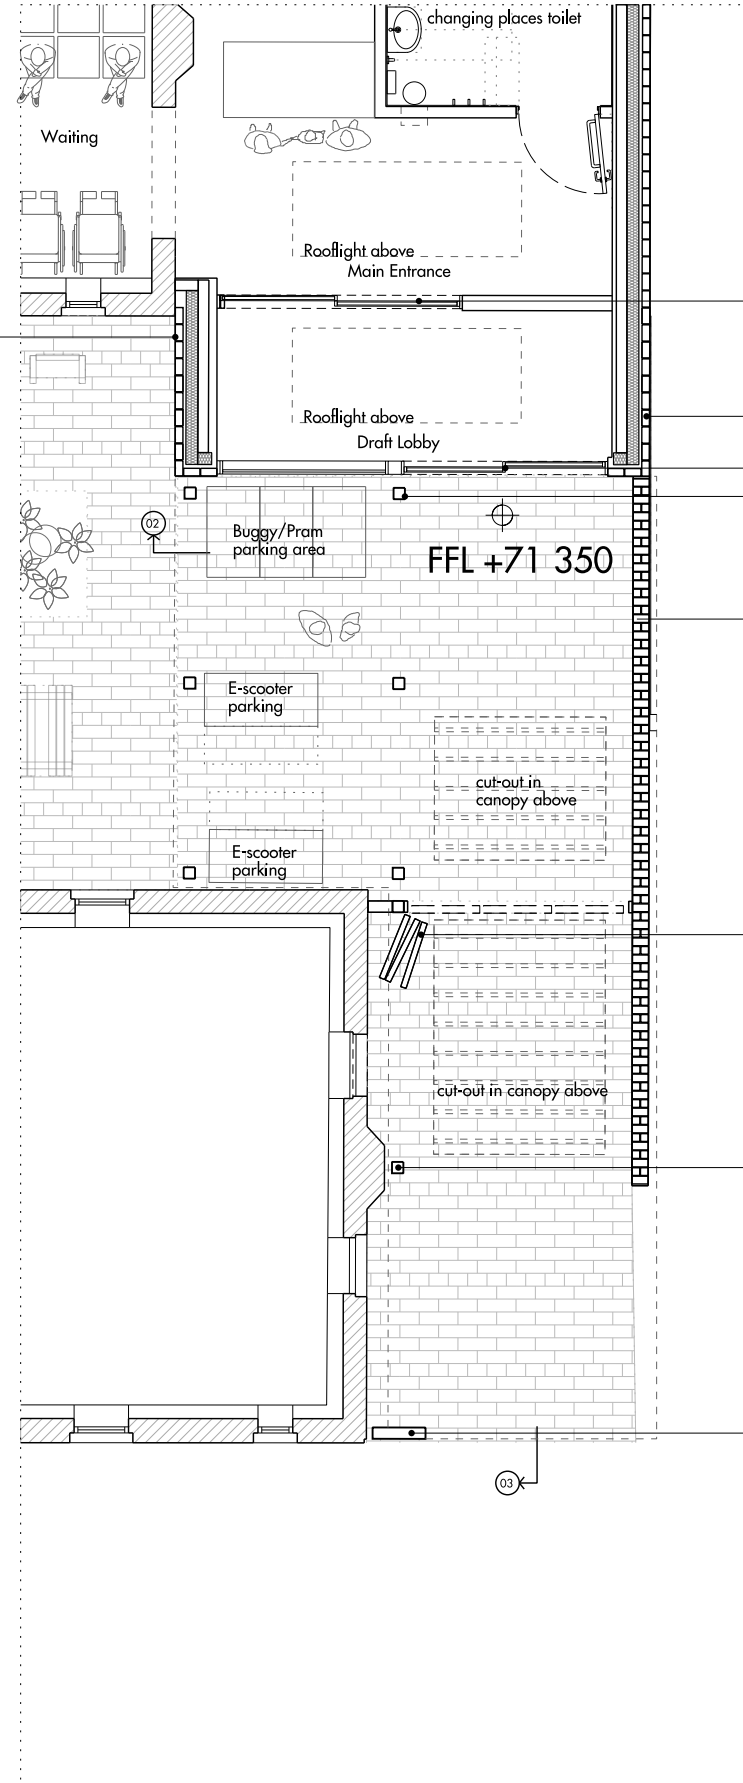

03 GROUND FLOOR PLAN

MATERIAL KEY:

1. Facing Brickwork
2. Rainscreen cladding
3. Metal Cladding (inc. ventilation panels)
4. Aluminium windows
5. Metal Soffit
6. Metal Cill
7. Metal window surround
8. Aluminium capping
9. Zinc Roofing
10. Architectural Metalwork
11. Render
12. Metal gates
13. Metal columns
14. Sliding entrance door

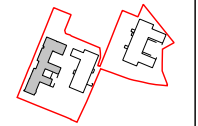

Figured dimensions are in millimetres unless noted otherwise. All dimensions and levels shall be verified on site before proceeding with works. Detailed site survey to be carried out to verify positions and level relationships with site features and existing survey. The Architect must be notified of any discrepancy. Boundaries are indicative only and are to be verified by others.

Allies & Morrison LLP is not responsible for any errors caused by the transmission, translation, software or computer systems. Allies & Morrison LLP is not responsible for nor shall be liable for the consequences of any use made of the drawings or models other than that for which they were produced by Allies & Morrison LLP for the Client. All Intellectual Property Rights reserved.

REV	DATE	DESCRIPTION	CHK
P1	12.03.2021	ISSUED FOR PLANNING	AO

Allies and Morrison LLP
 85 Southwark Street
 London SE1 0HX
 020 7921 0100
 020 7921 0101
 studio@alliesandmorrison.com

telephone
 facsimile
 email

A&M JOB NO: 17115_05

NHS - NORTHWOOD AND PINNER, LONDON
 Healthcare Centre: ENTRANCE CANOPY BAY STUDY
 PLANNING
 17115_05_HC_06_402

SCALE 1:50 @A1 1:100@A3

P1
 Revision

4 LANDSCAPE