


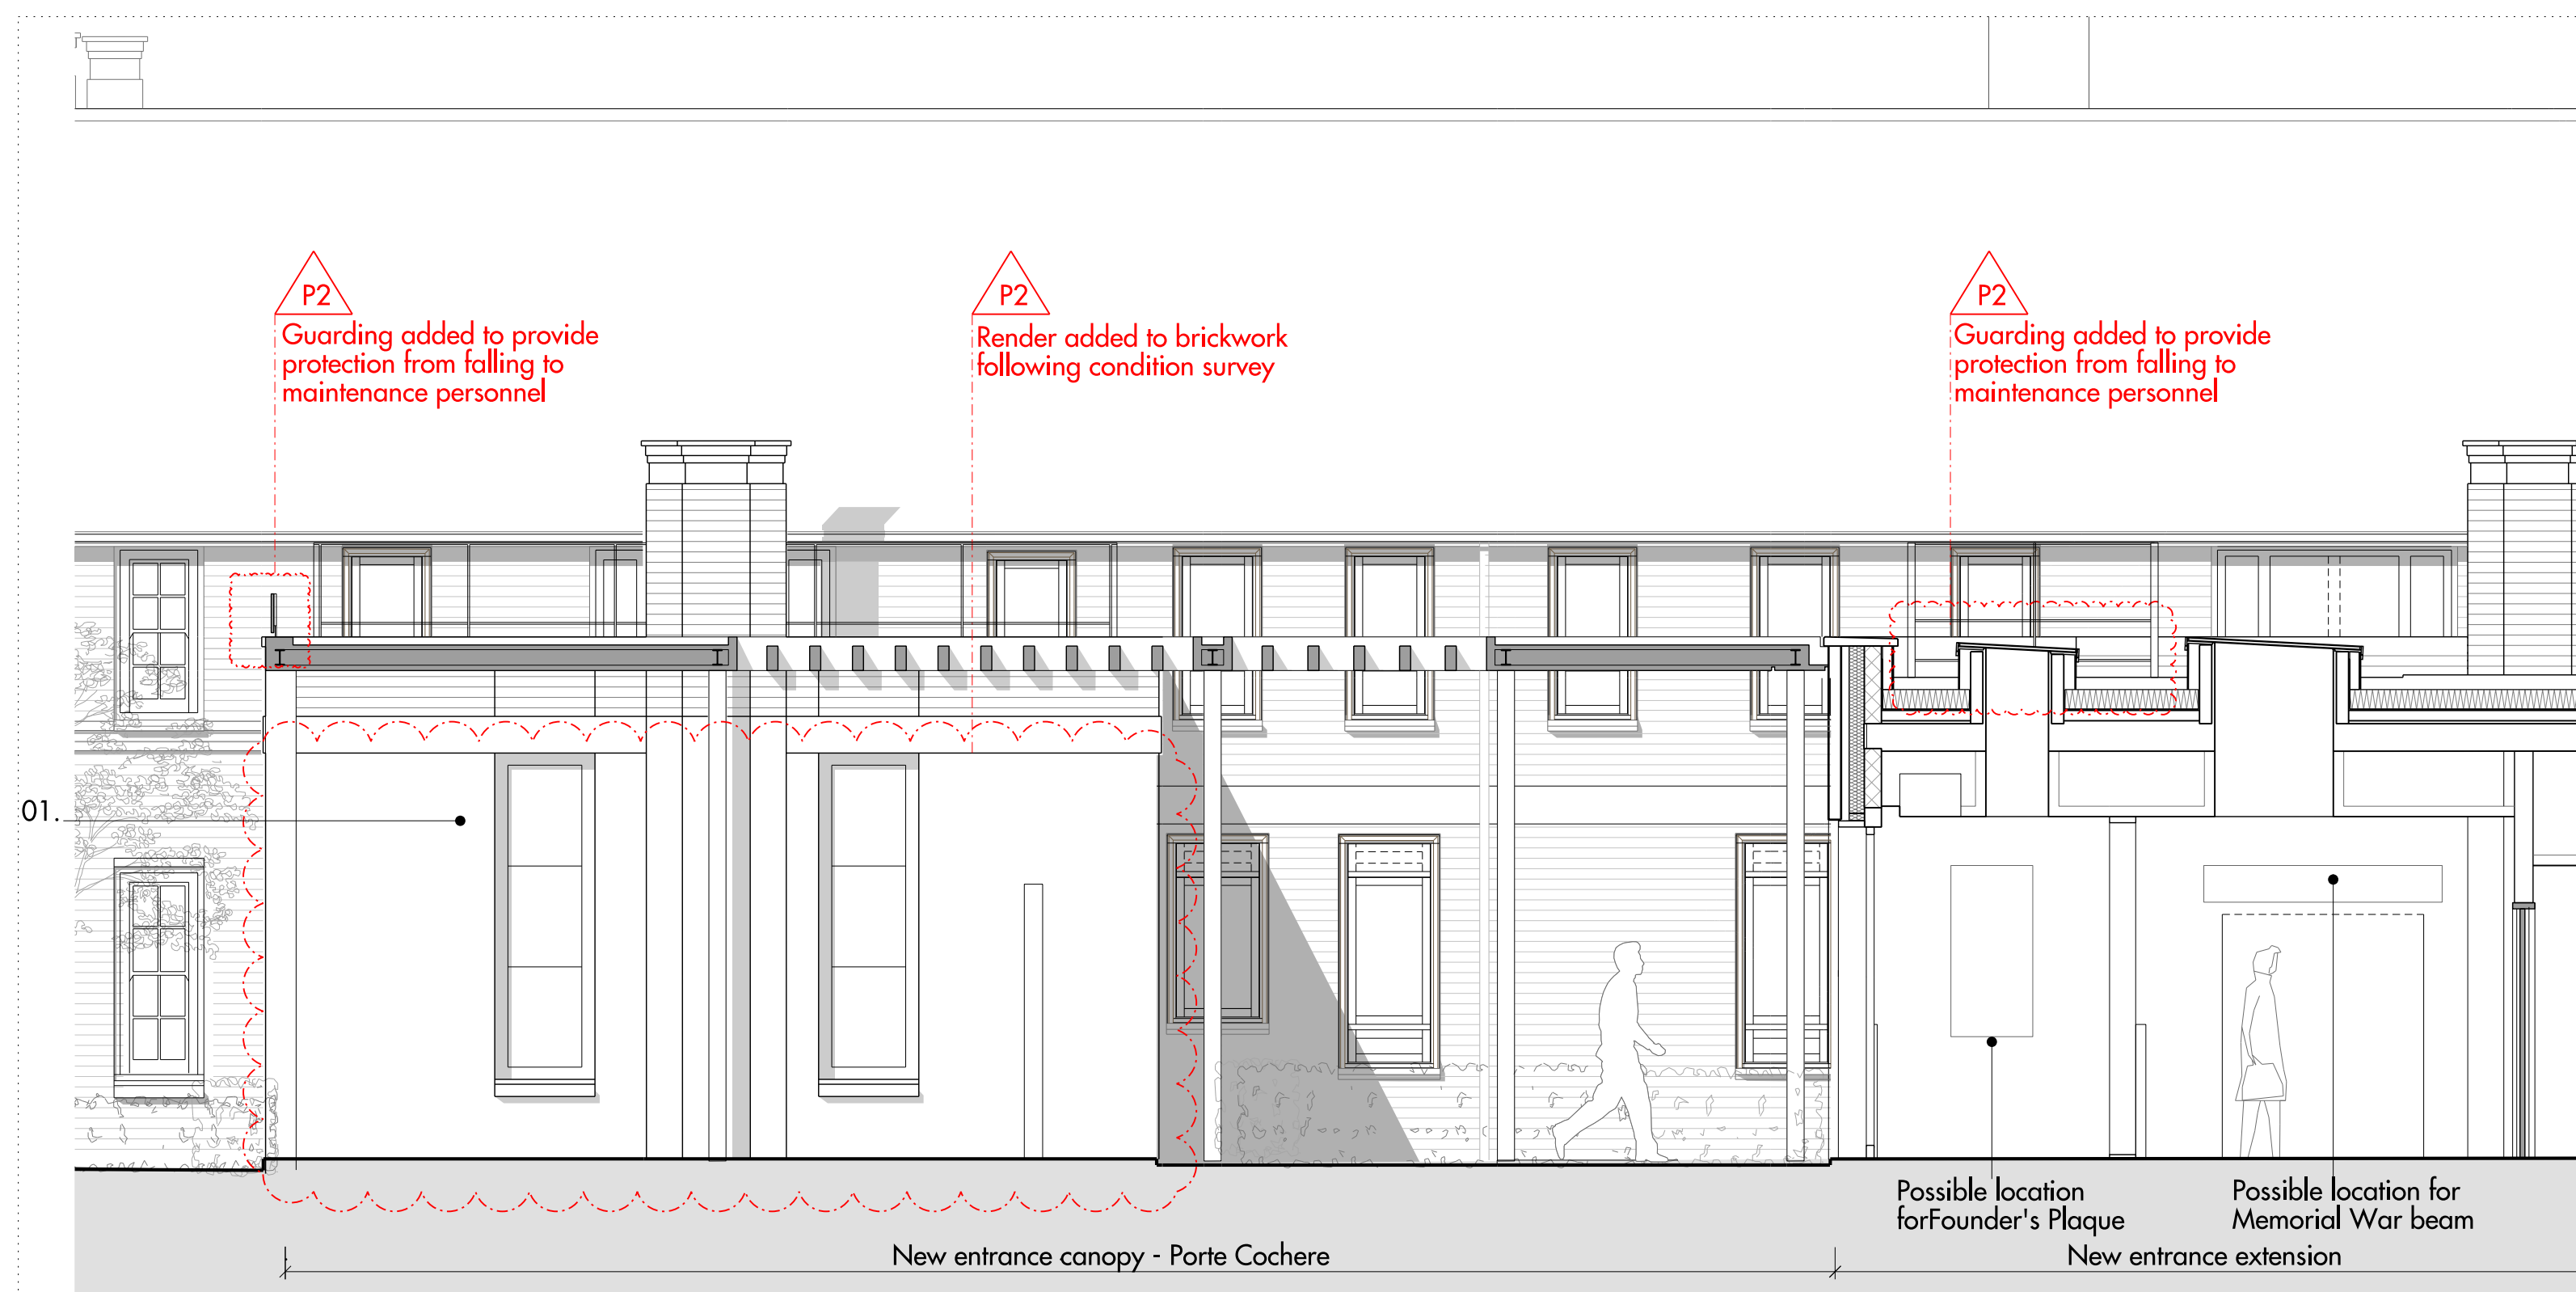


01 ELEVATION - SOUTH



02 CROSS SECTION




03 LONG SECTION

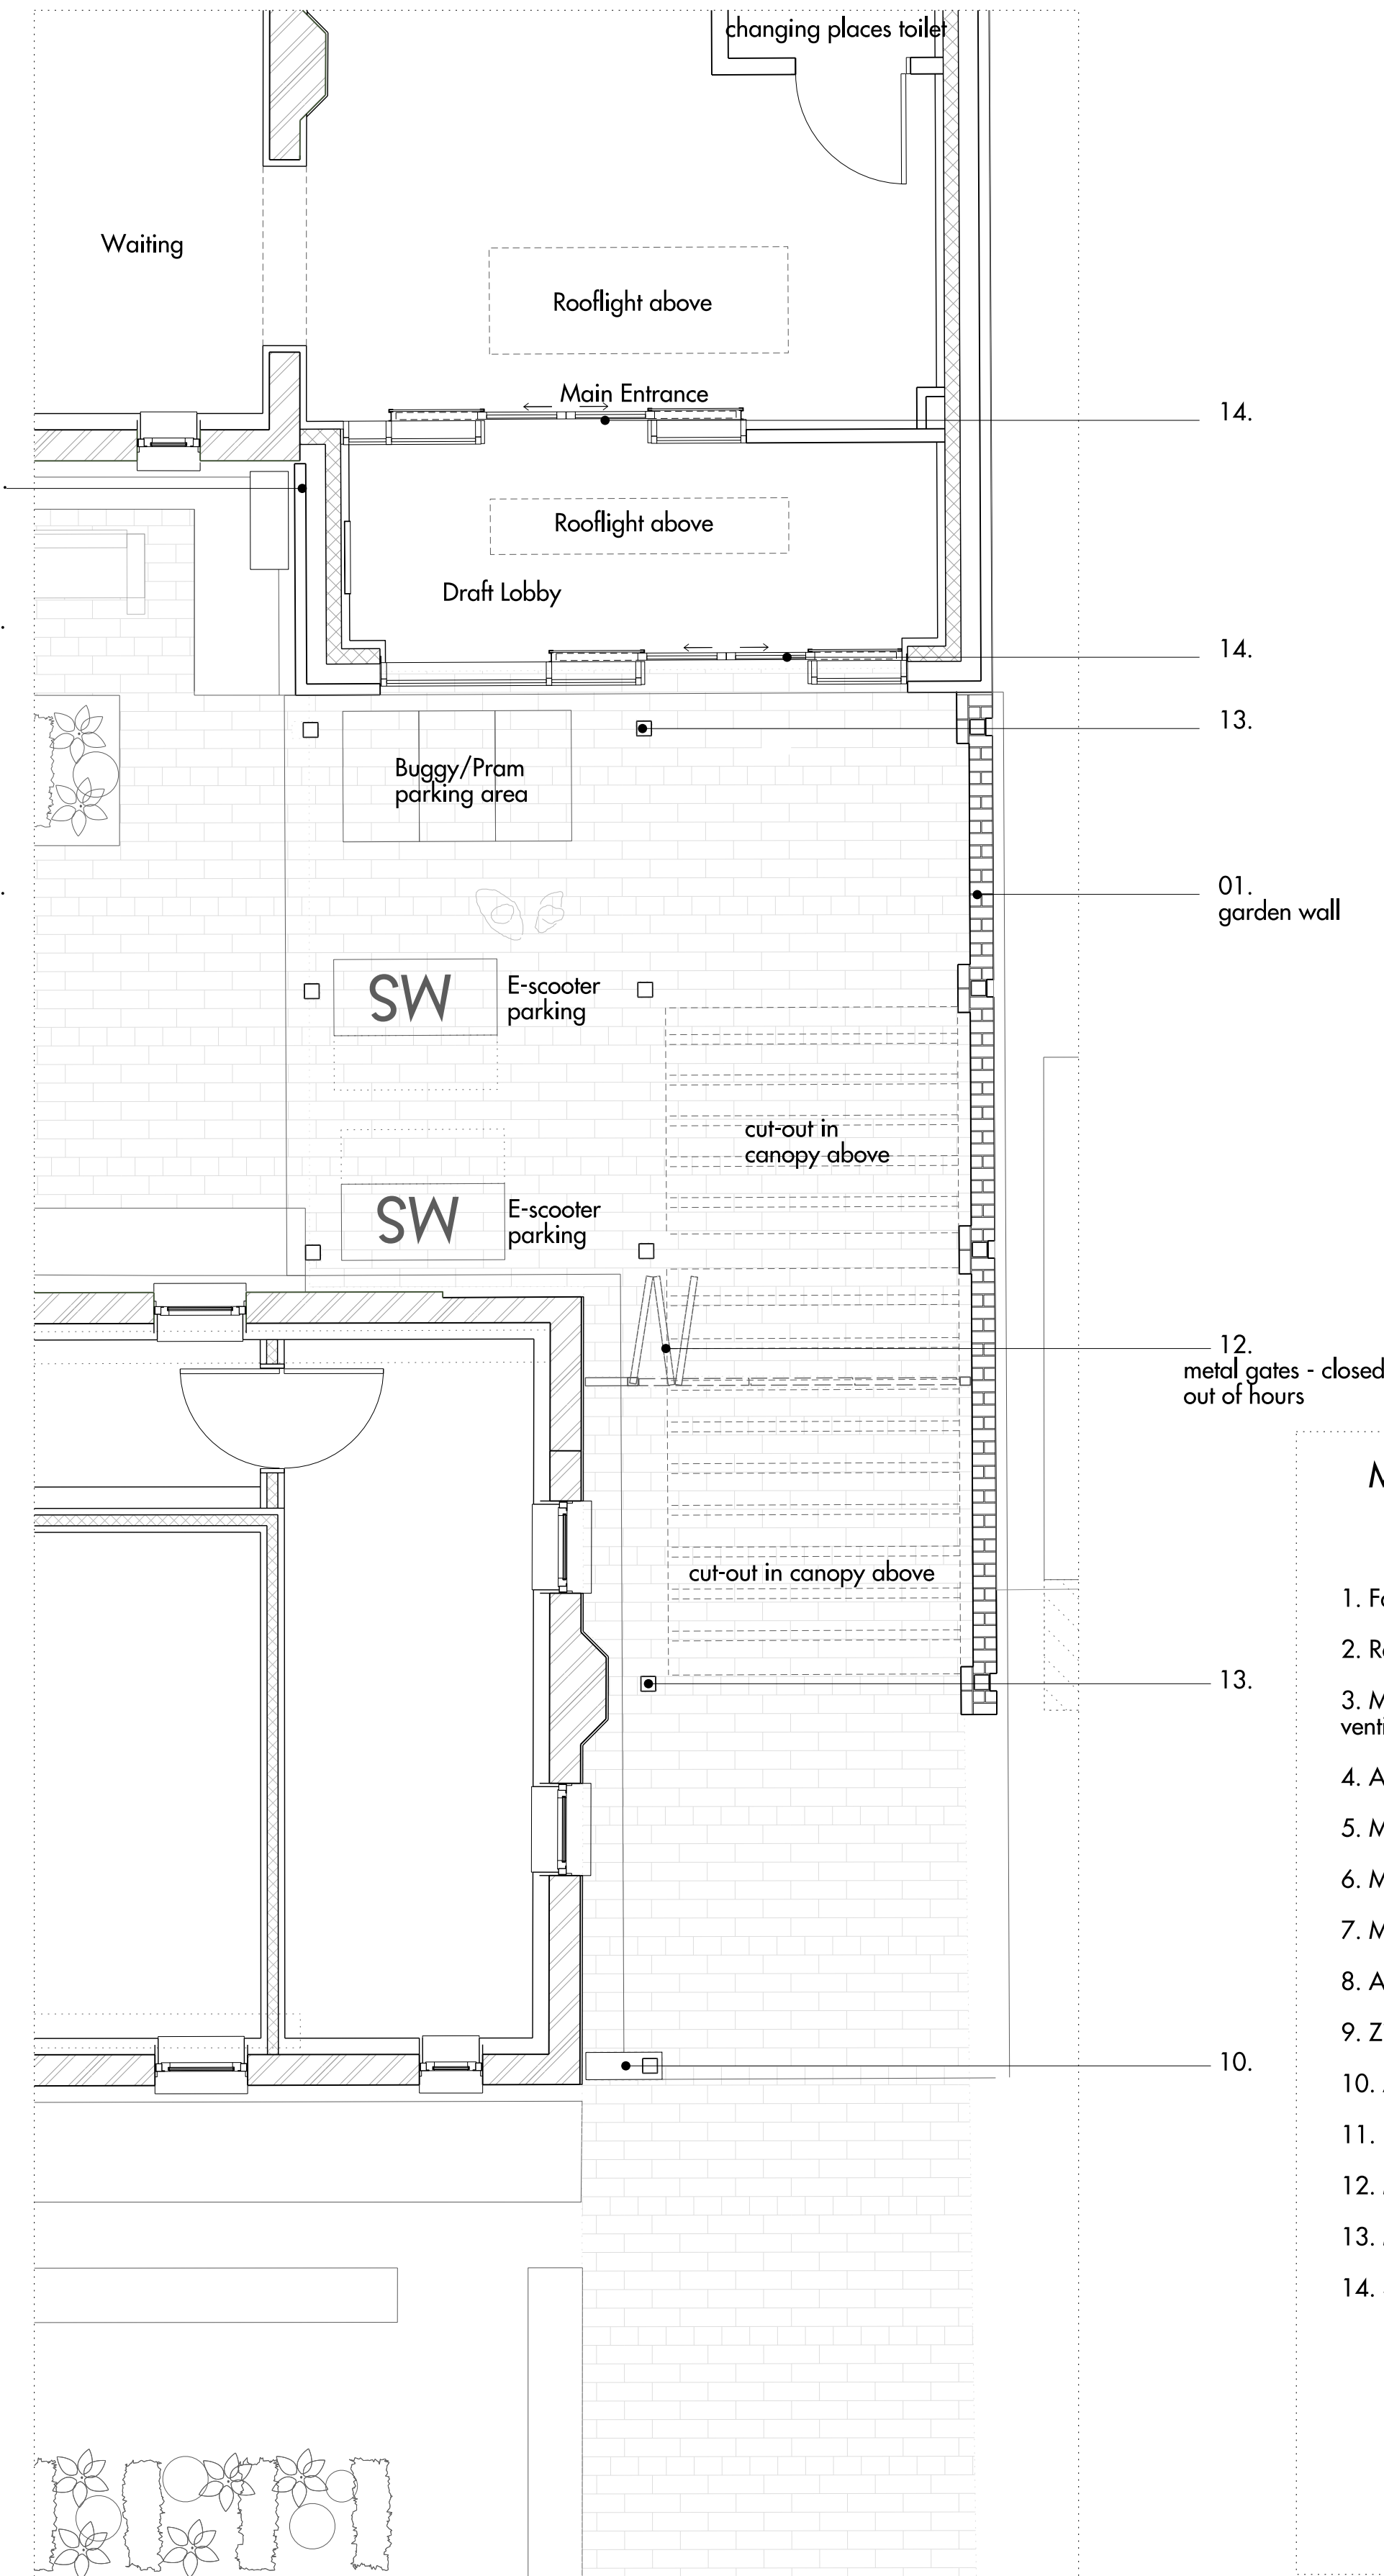

03 GROUND FLOOR PLAN

MATERIAL KEY:

1. Facing Brickwork
2. Rainscreen cladding
3. Metal Cladding (inc. ventilation panels)
4. Aluminium windows
5. Metal Soffit
6. Metal Cill
7. Metal window surround
8. Aluminium capping
9. Zinc Roofing
10. Architectural Metalwork
11. Render
12. Metal gates
13. Metal columns
14. Sliding entrance door

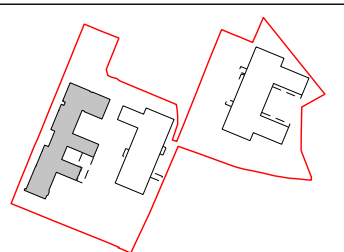

Figured dimensions are in millimetres unless noted otherwise. All dimensions and levels shall be verified on site before proceeding with works. Detailed site survey to be carried out to verify positions and level relationships with site features and ordinance survey. The Architect must be notified of any discrepancy. Boundaries are indicative only and are to be verified by others.

Allies & Morrison LLP is not responsible for any errors caused by the transmission, translation, software or computer systems. Allies & Morrison LLP is not responsible for any errors caused by the use of any software or models other than those for which they were produced by Allies & Morrison LLP for the Client. All Intellectual Property Rights reserved.

REV	DATE	DESCRIPTION	CHKD
P1	12.03.2021	ISSUED FOR PLANNING	AO
P2	09.06.2023	ISSUED FOR PLANNING	RG

0 1m 2m

Allies and Morrison LLP
85 Southwark Street
London SE1 0HX
020 7921 0100
020 7921 0101
studio@alliesandmorrison.com
A&M JOB NO: 17115_05

NHS - NORTHWOOD AND PINNER, LONDON
Healthcare Centre: ENTRANCE CANOPY BAY STUDY
PLANNING
17115_05_HC_06_402
SCALE 1:50 @A1 1:100@A3

P2

Revision