






01 ELEVATION - WEST

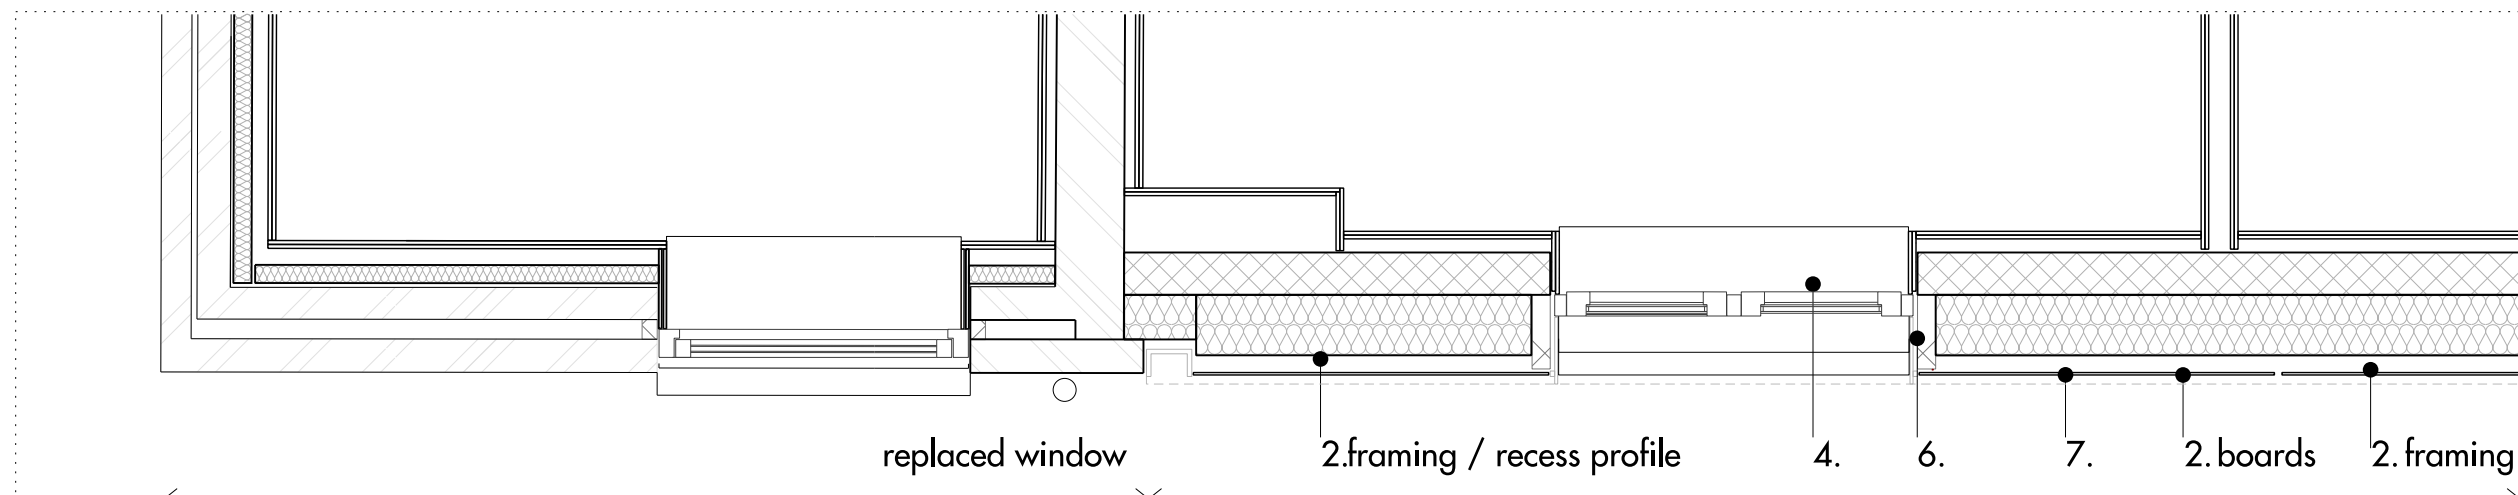

04 TYPICAL PLAN

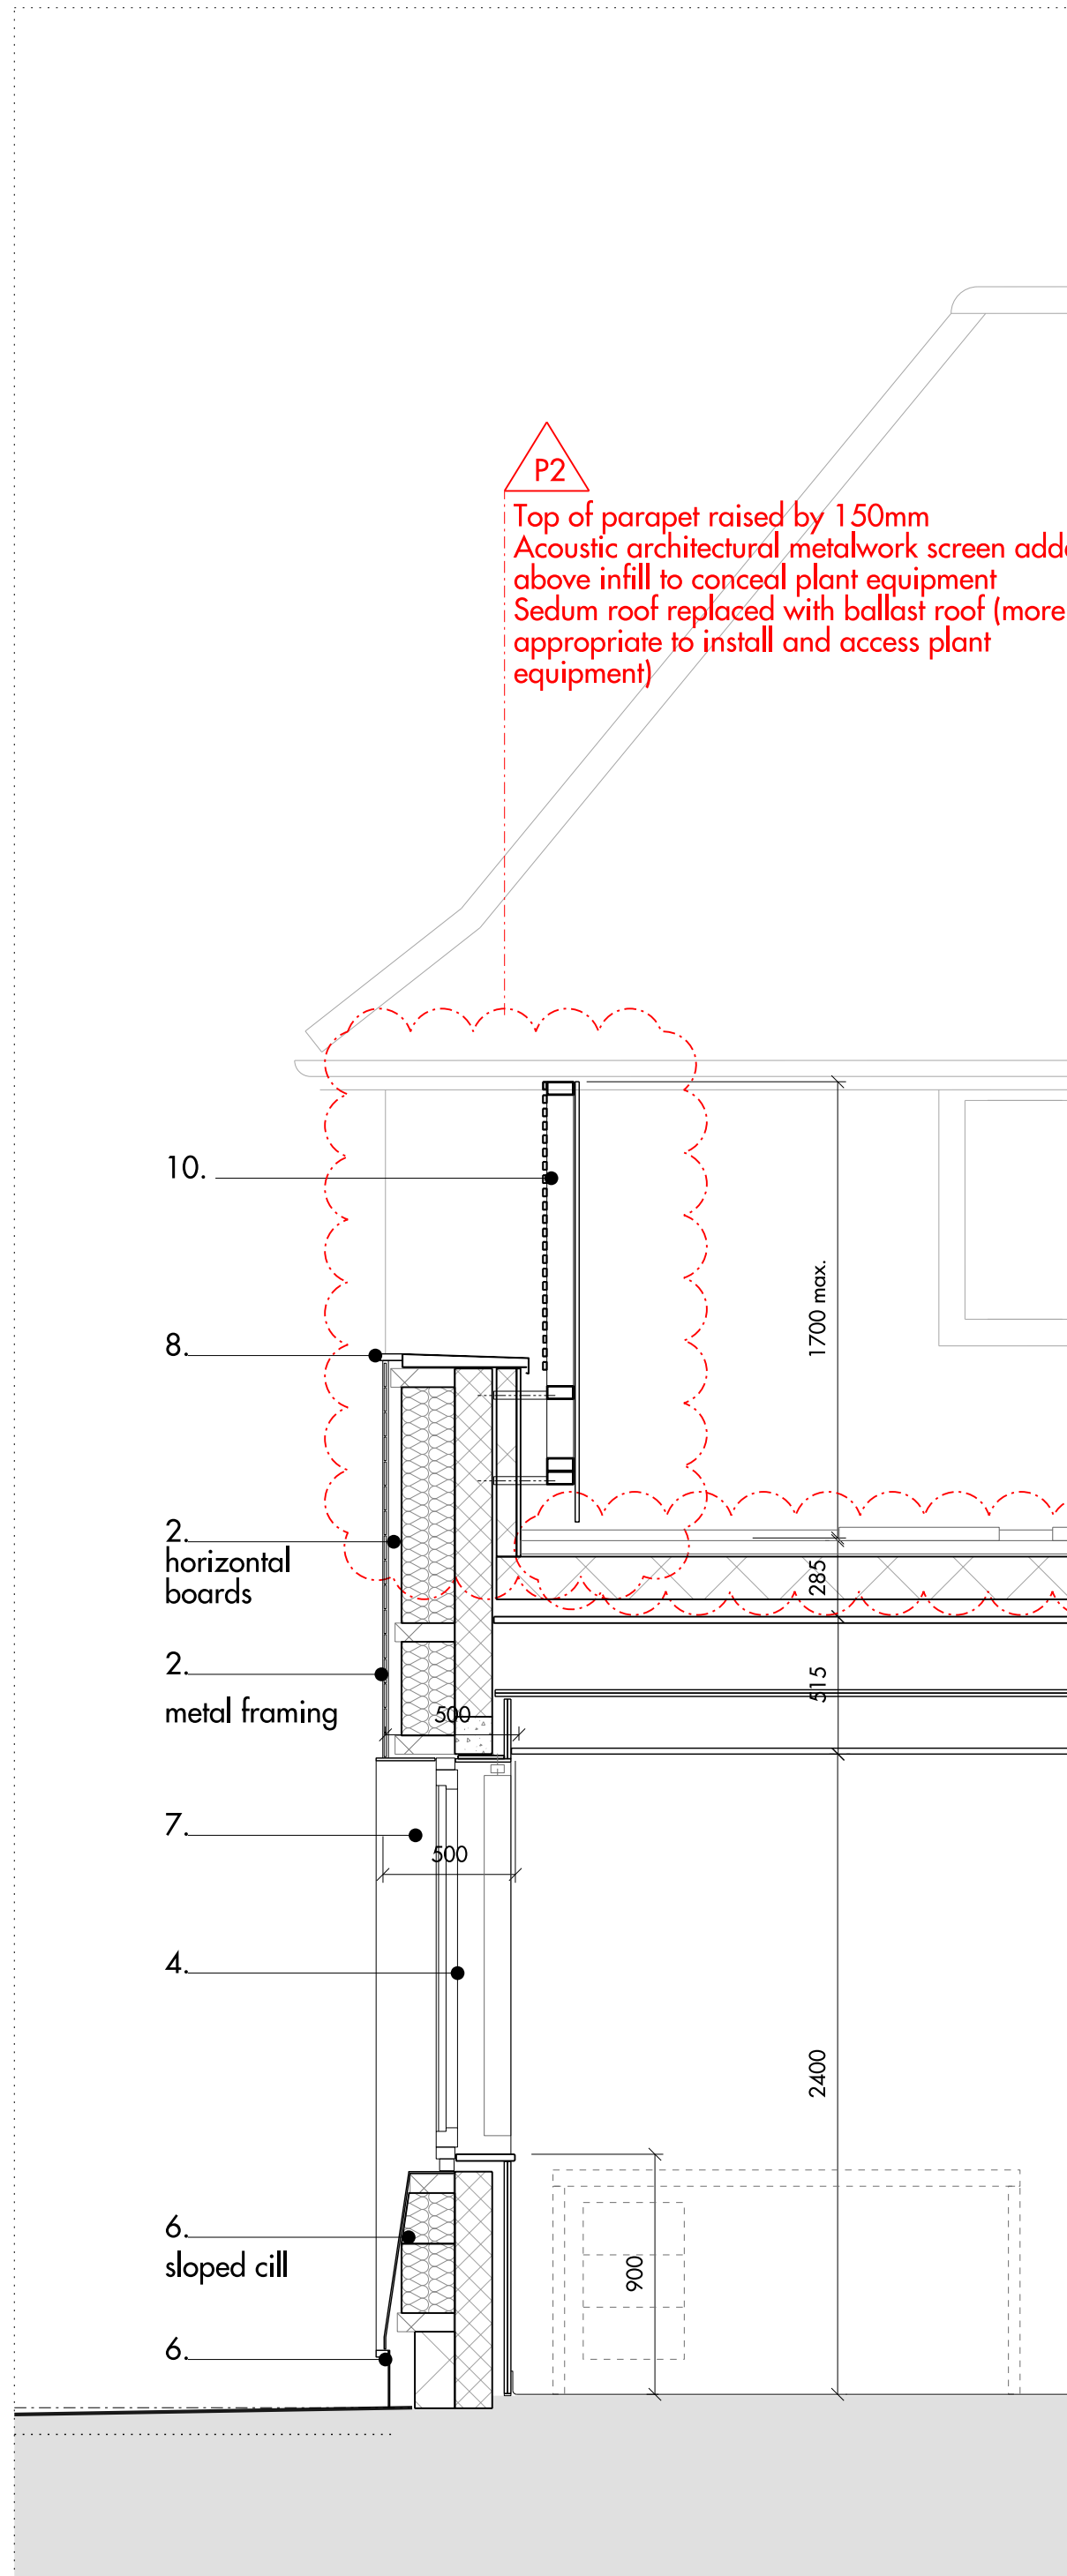


02 SECTION 1

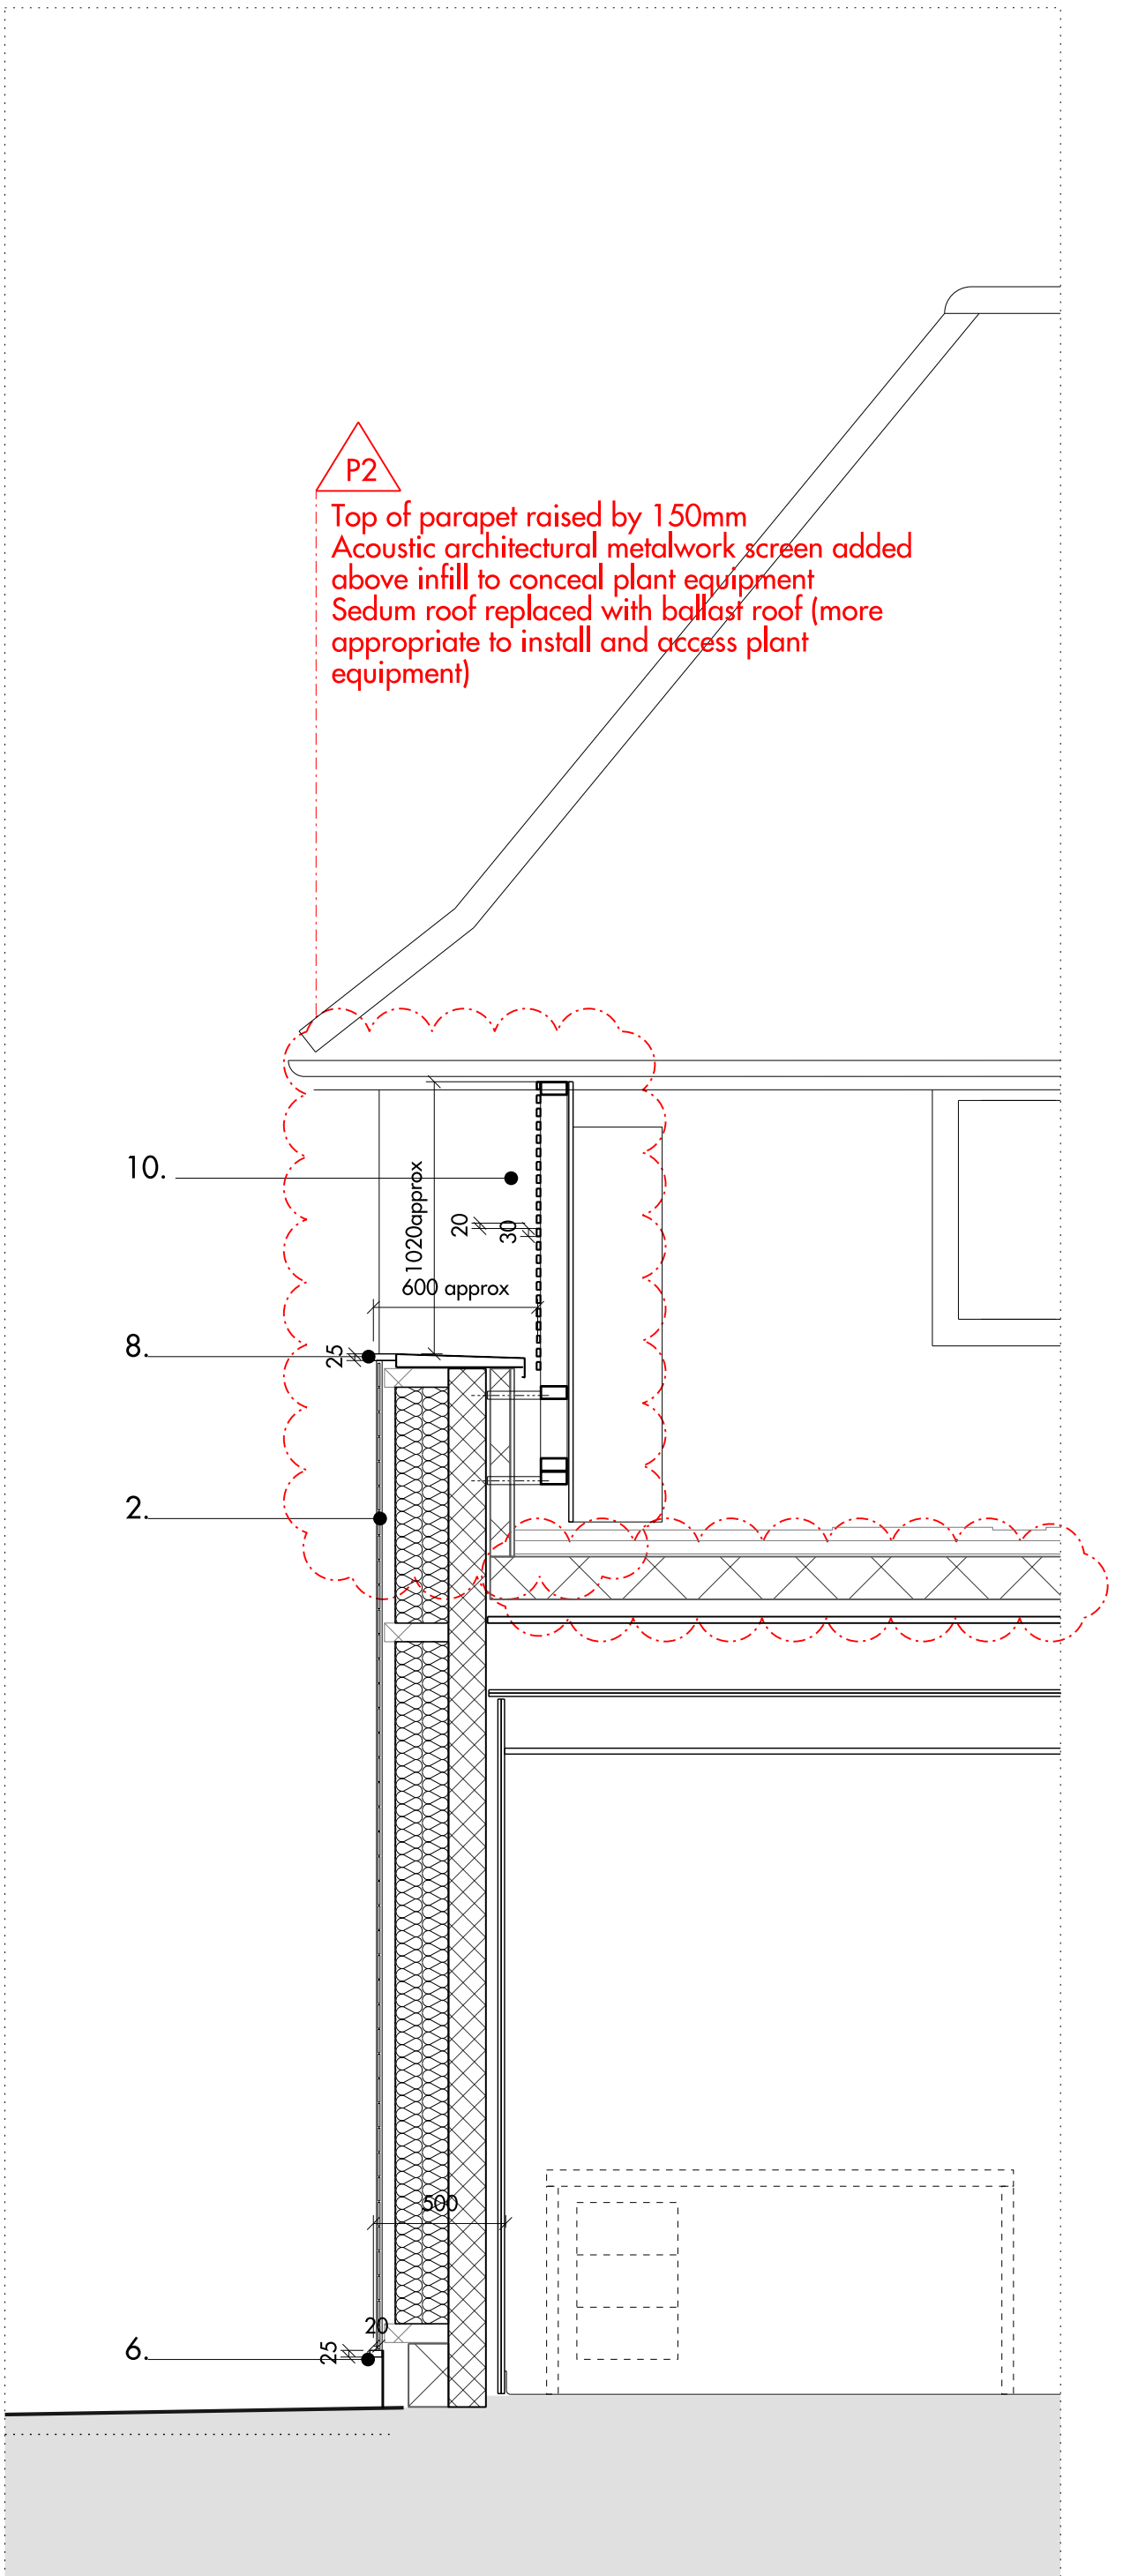

03 SECTION 2

MATERIAL KEY:

- | | |
|---|-----------------------------|
| 1. Facing Brickwork | 6. Metal Cill |
| 2. Rainscreen cladding | 7. Metal window surround |
| 3. Metal Cladding (inc. ventilation panels) | 8. Aluminium capping |
| 4. Aluminium windows | 9. Zinc Roofing |
| 5. Metal Soffit | 10. Architectural Metalwork |

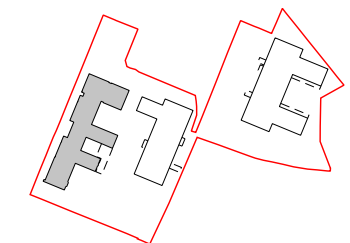

Figured dimensions are in millimetres unless noted otherwise. All dimensions and levels shall be verified on site before proceeding with works. Detailed site survey to be carried out to verify positions and level relationships with site features and ordnance survey. The Architect must be notified of any discrepancy. Boundaries are indicative only and are to be verified by others.

Allies & Morrison LLP is not responsible for any errors caused by the transmission, omission, software or computer systems. Allies & Morrison LLP is not responsible for any errors caused by the use of any software or models other than those for which they were produced by Allies & Morrison LLP for the Client. All Intellectual Property Rights reserved.

REV	DATE	DESCRIPTION	CD
P1	12.03.2021	ISSUED FOR PLANNING	AO
P2	09.06.2023	ISSUED FOR PLANNING	RG

0 1m

Allies and Morrison LLP
85 Southwark Street
London SE1 0HX
020 7921 0100
020 7921 0101
studio@alliesandmorrison.com
A&M JOB NO: 17115_05

NHS - NORTHWOOD AND PINNER, LONDON
Healthcare centre: WEST ELEVATION INFILL BAY STUDY
PLANNING
17115_05_HC_07_400
SCALE 1:25 @A1 1:50@A3

P2
Revision