




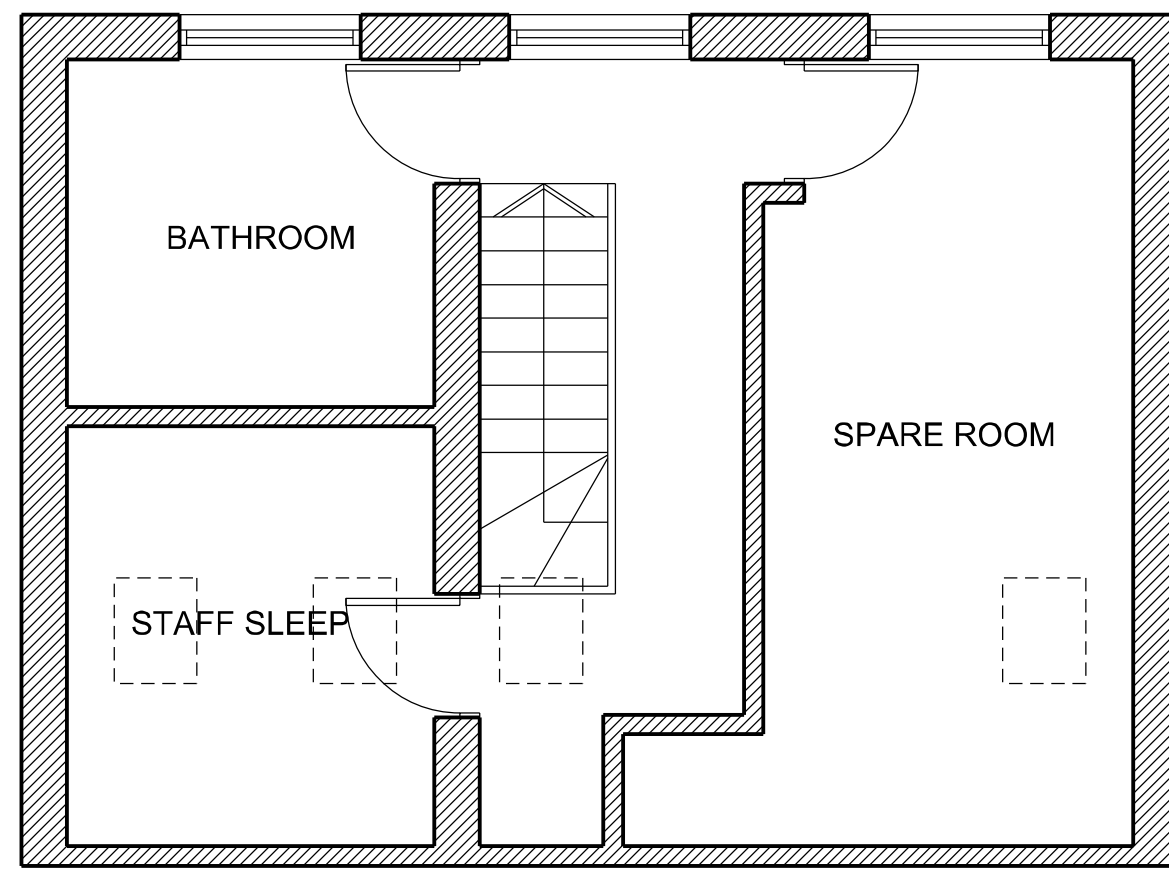

SECOND FLOOR PLAN

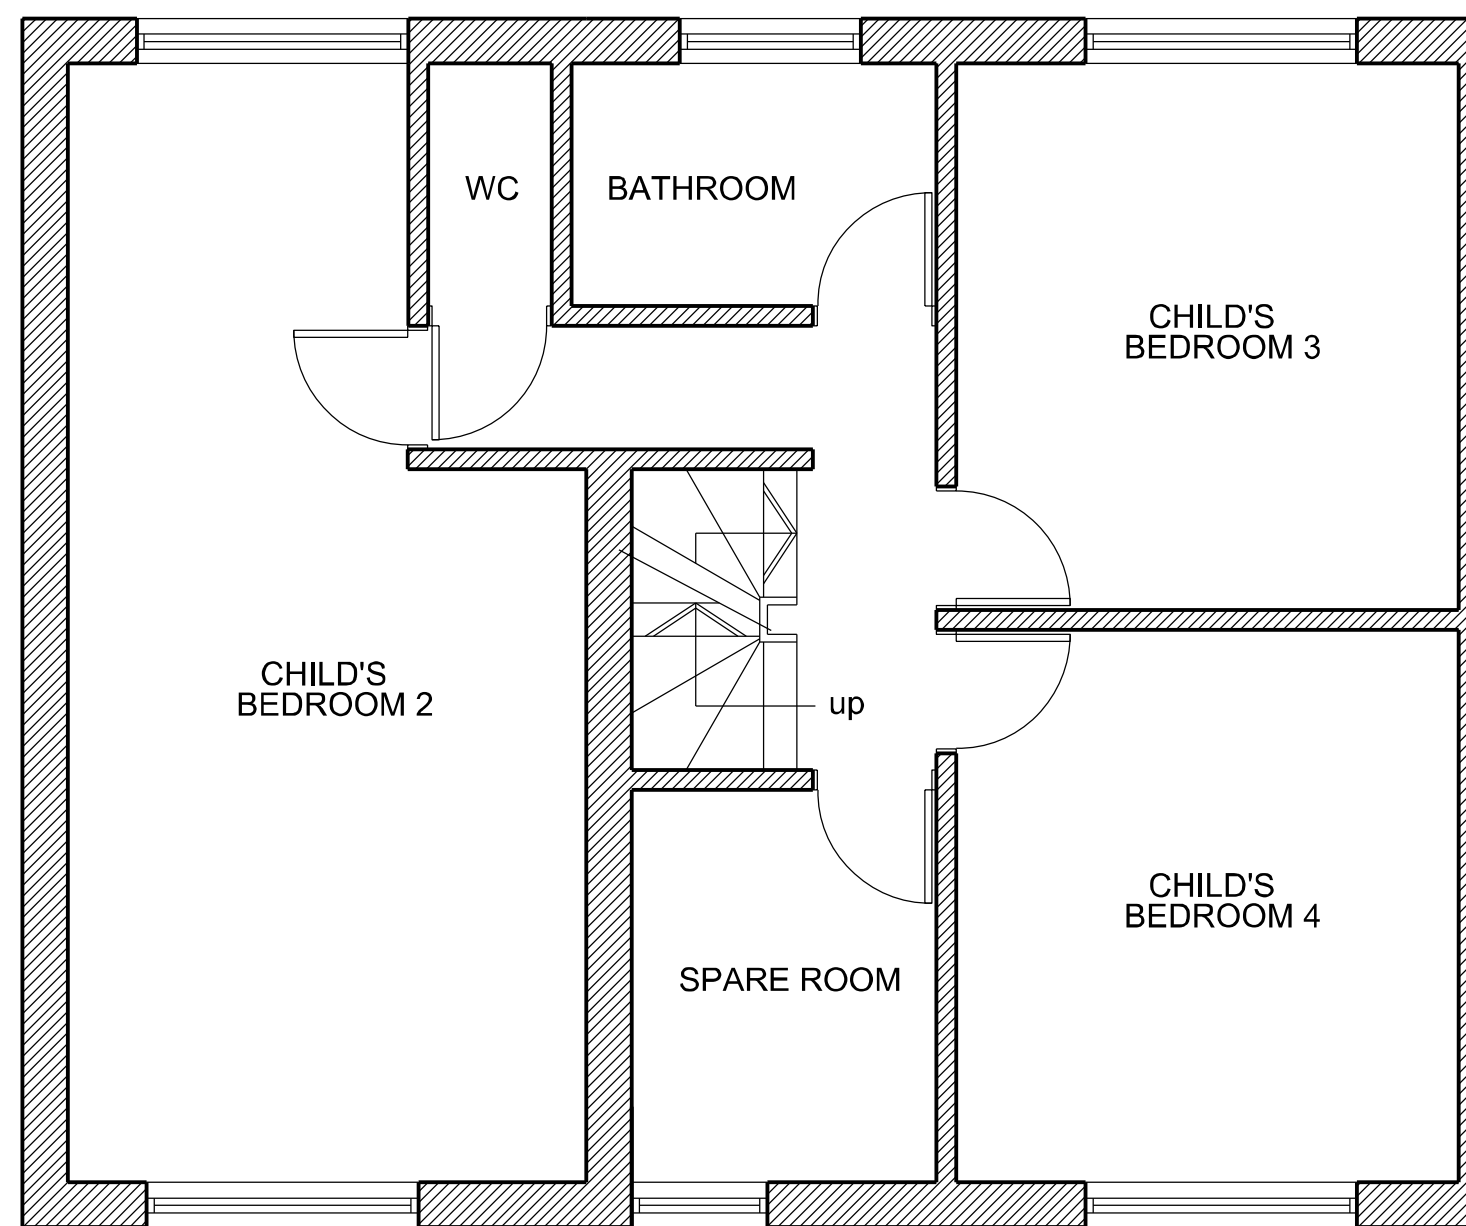

FIRST FLOOR PLAN

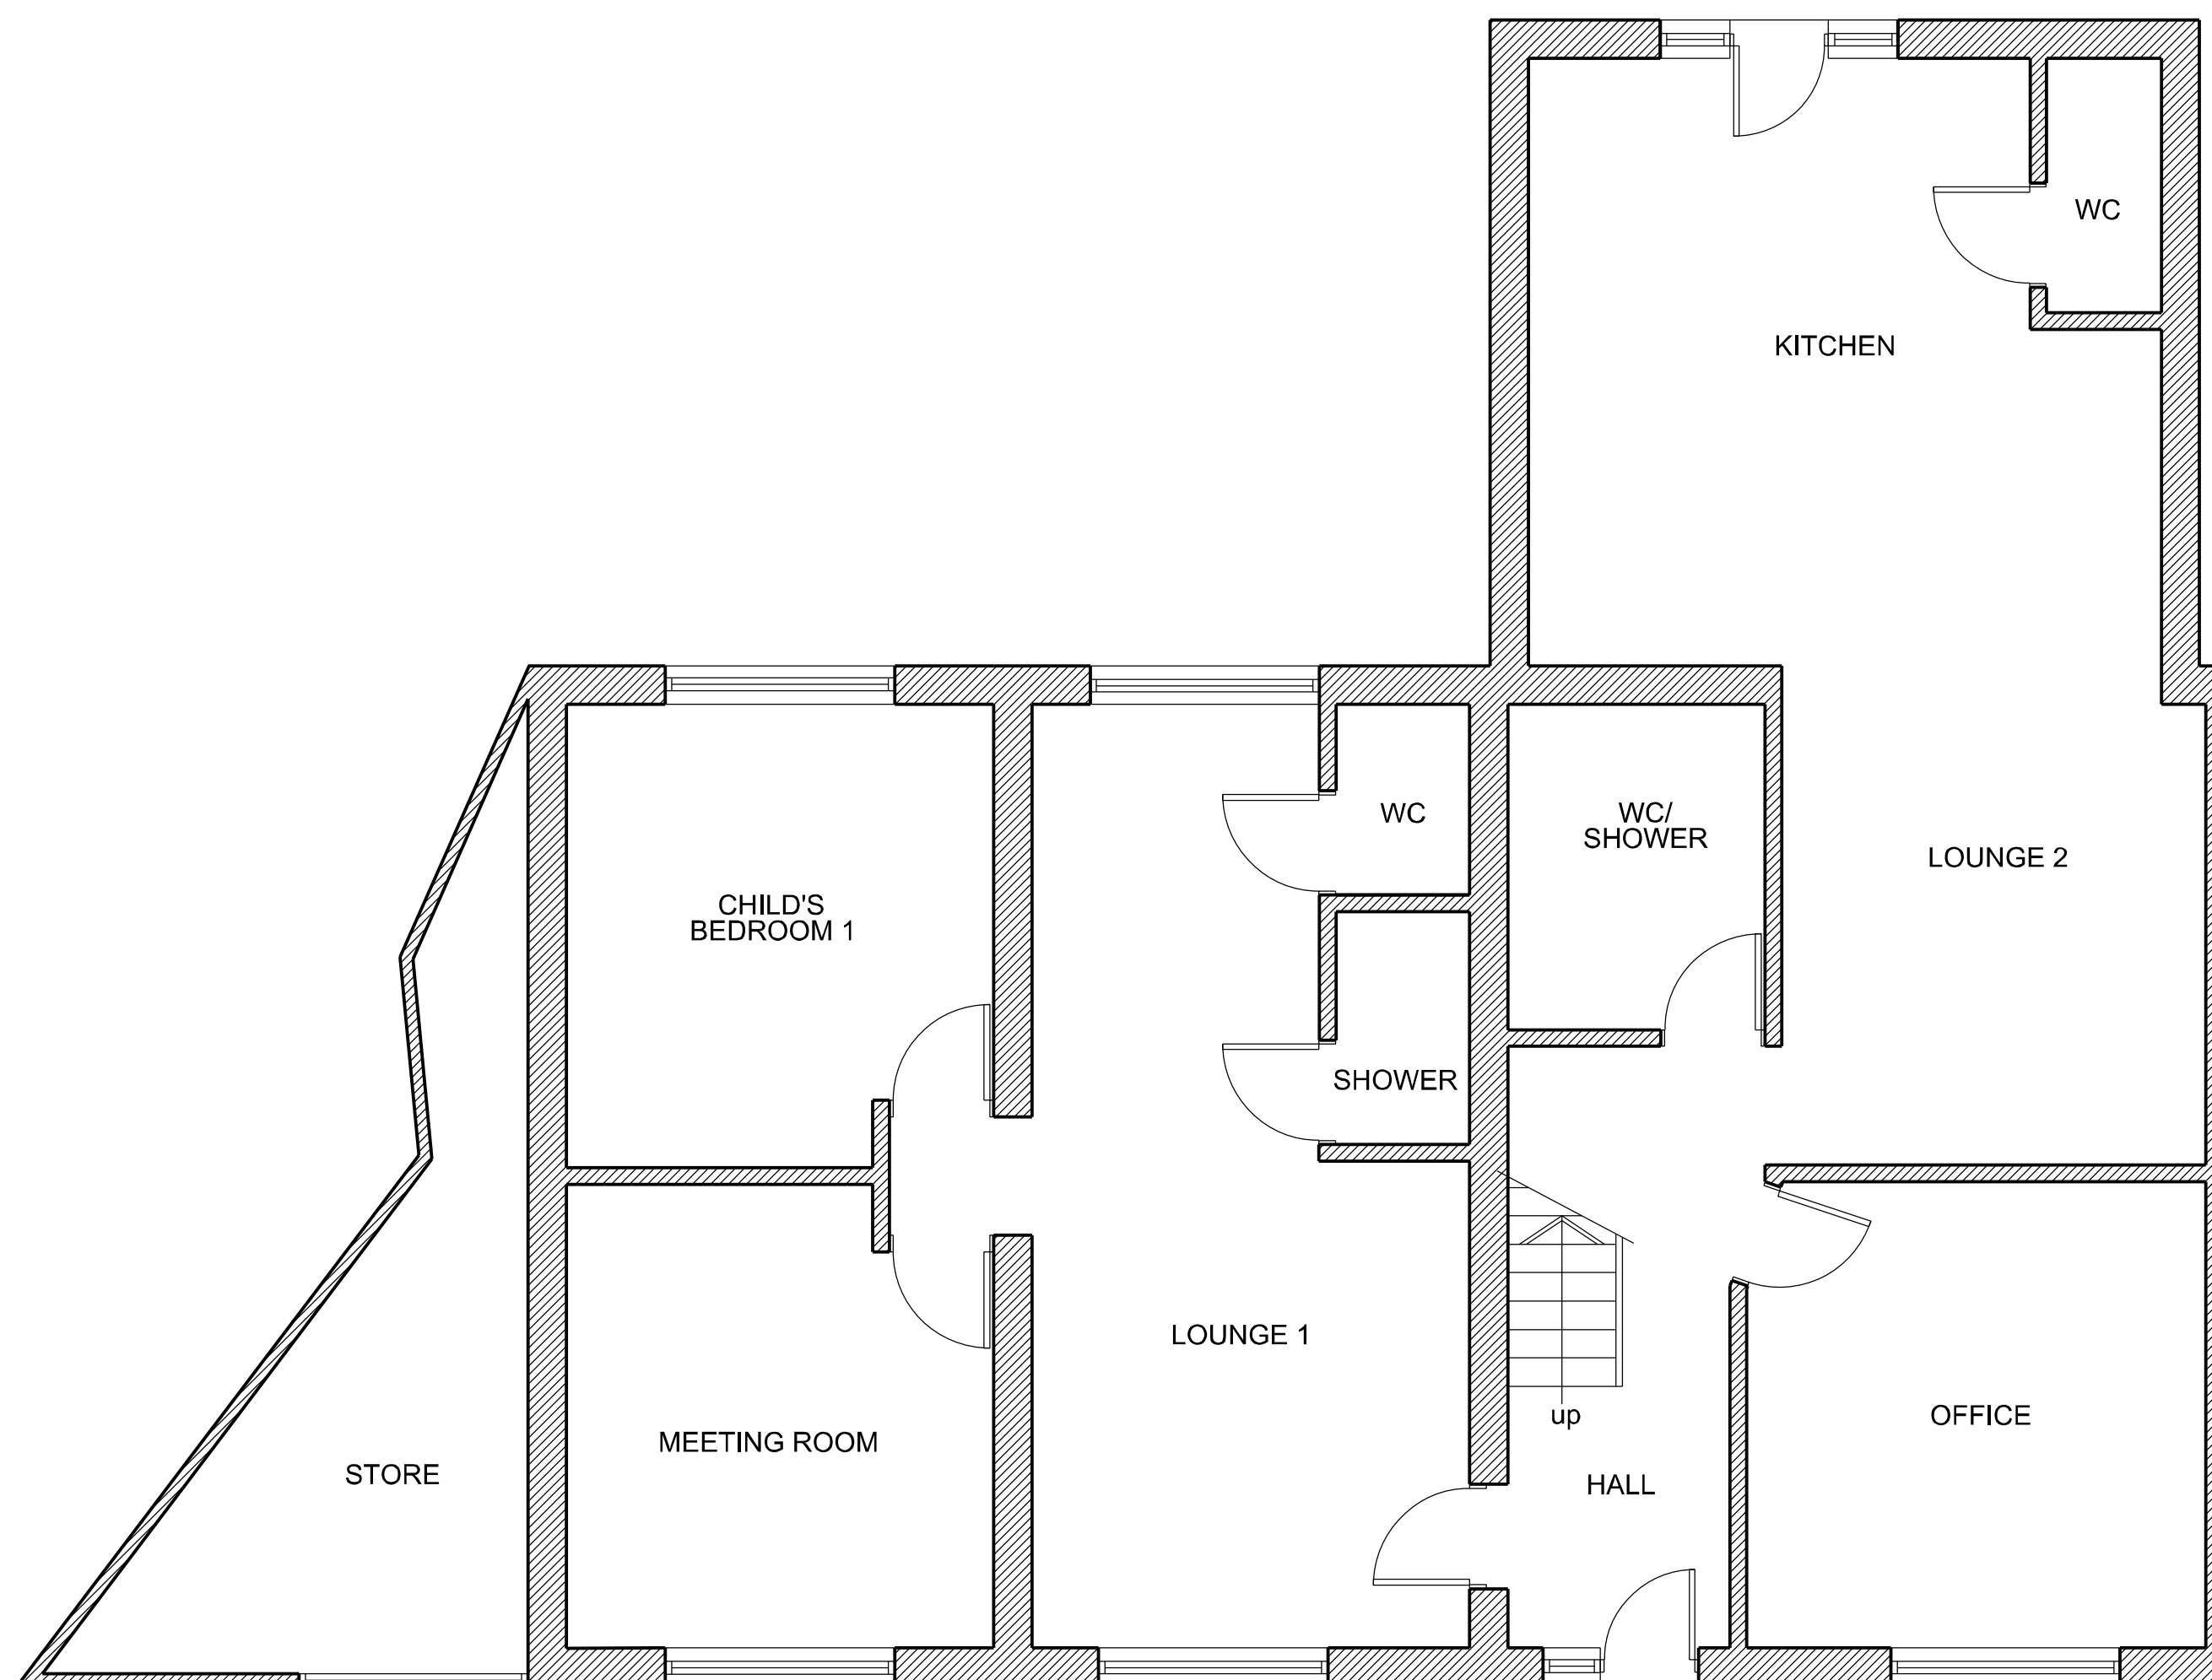

GROUND FLOOR PLAN

PLAN No. 16GC-DRA-02

PROPOSED LAYOUT PLANS

16 Gledwood Crescent, Hayes, Hillingdon UB4 0AX

SCALE 1:50 @ A1 1:100@A3
0 1 2 3 4 5
meters

