



AMENDMENTS	
D	Window, balcony and A/C unit added 6/10/23

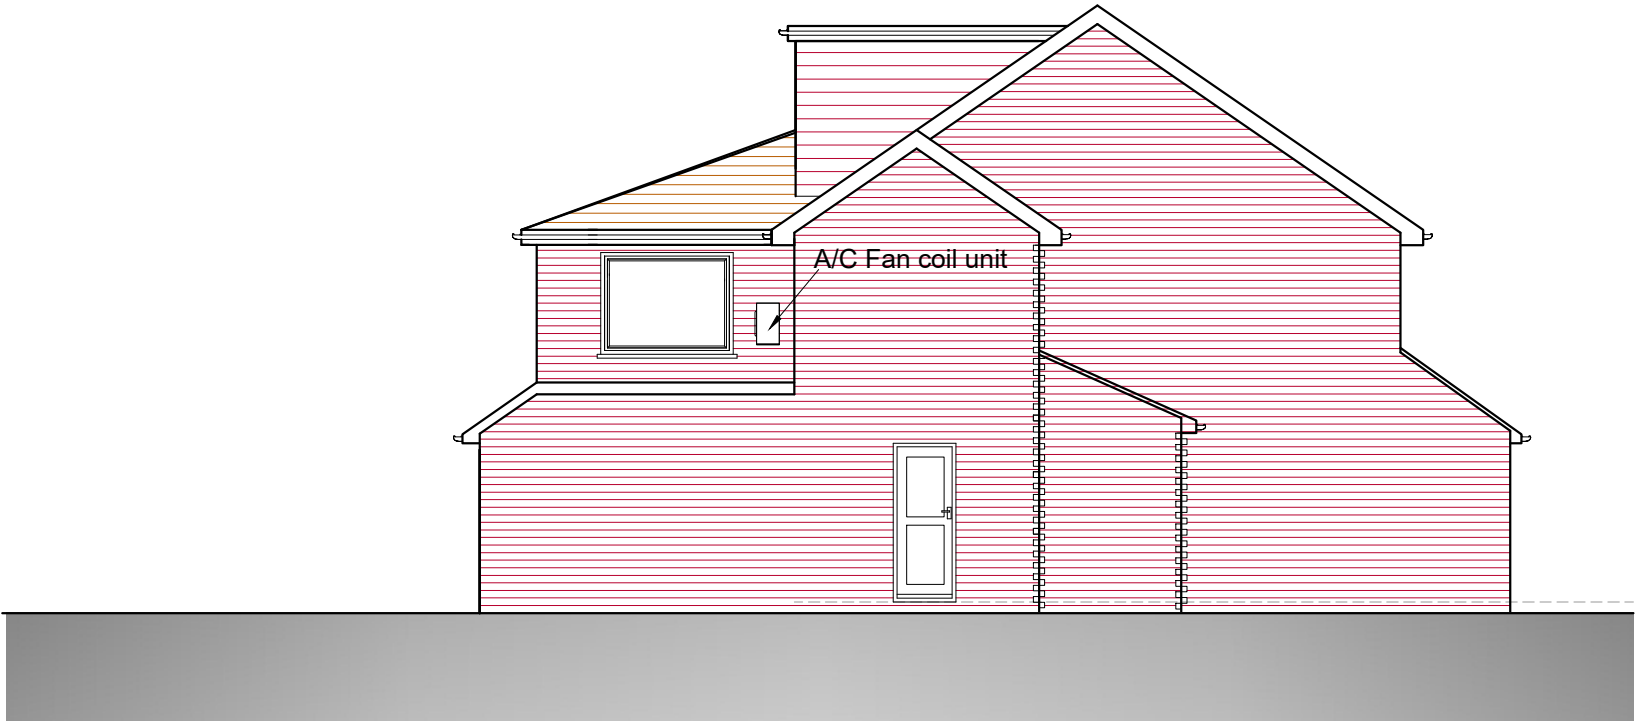


NORTH EAST ELEVATION



SOUTH EAST ELEVATION

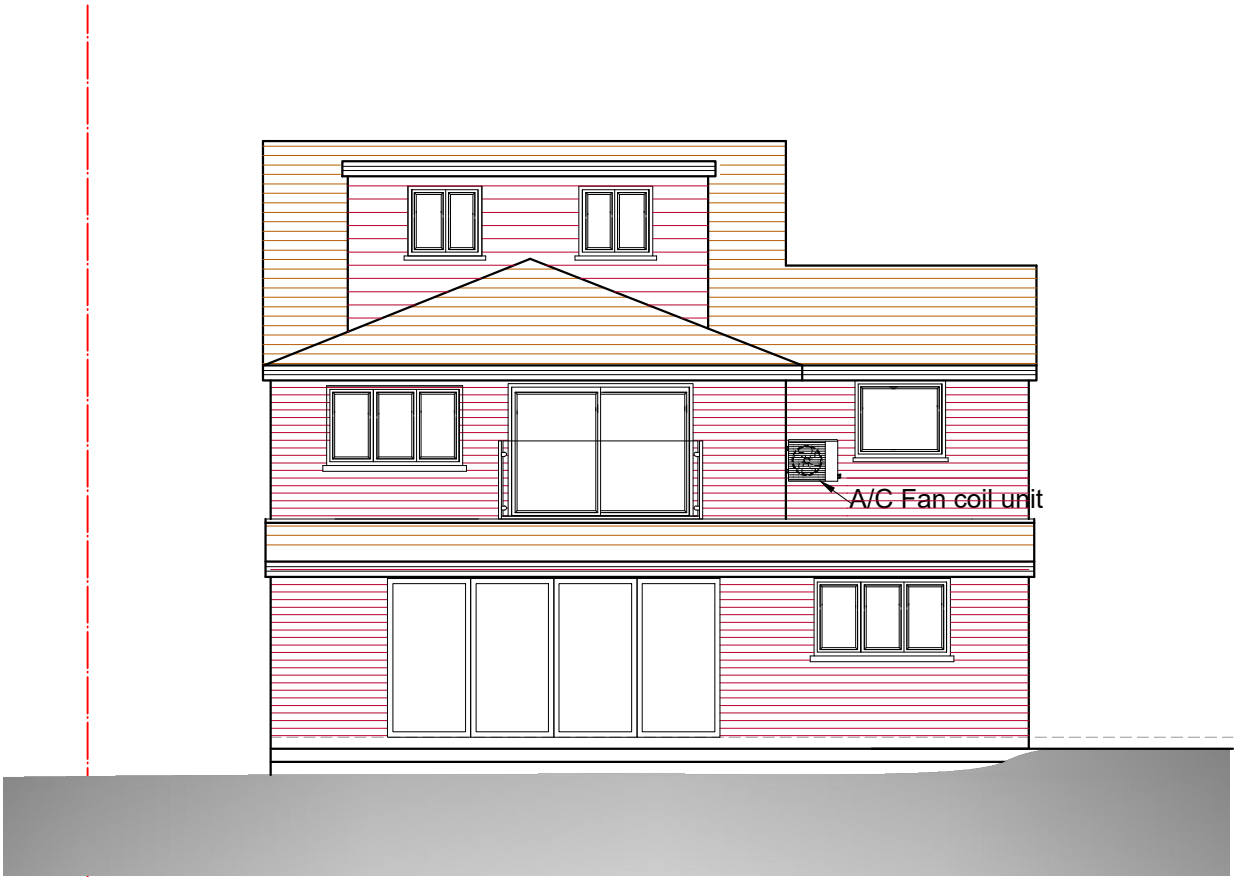


SOUTH WEST ELEVATION

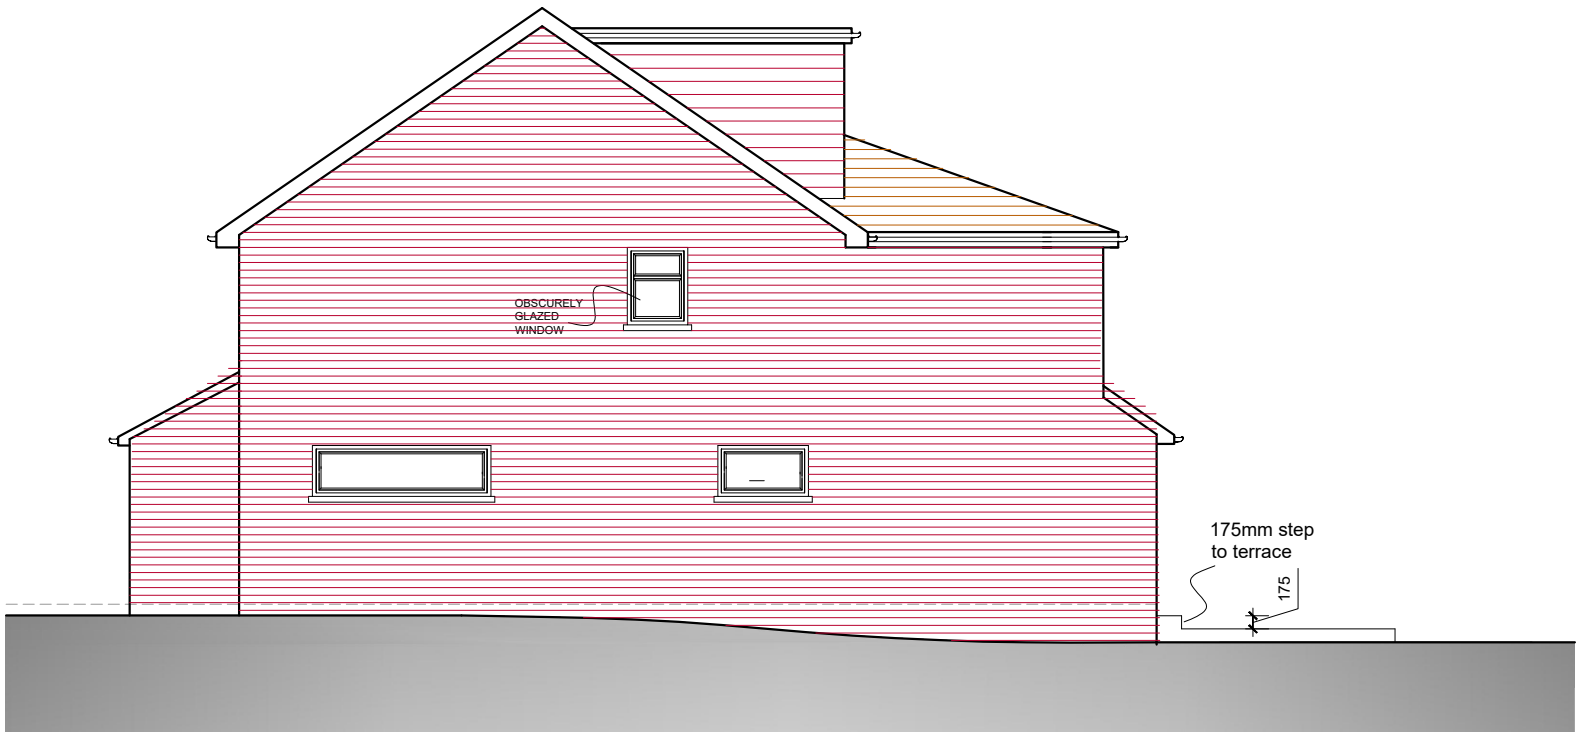

NORTH WEST ELEVATION

PROPOSED ELEVATIONS

4 Woodhall Close, Uxbridge, Middlesex, UB8 1PY

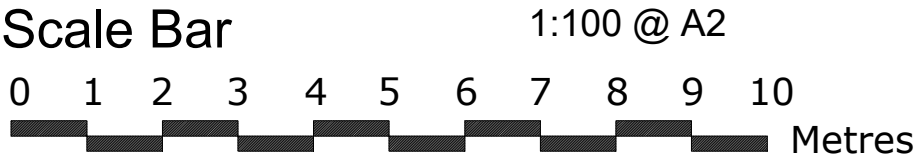

THE GILLETT MACLEOD PARTNERSHIP
Chartered Architects & Town Planning Consultants
1 High Road Old Eastcote Pinner Middlesex HA5 2EW tel. 0208 868 1333

Drg. No. 21/3436/107
Scale 1:100
Date 30/06/21
Drawn by SB

REVISION
D
drawer