




AMENDMENTS	
D	Window, balcony and A/C unit added 6/10/23

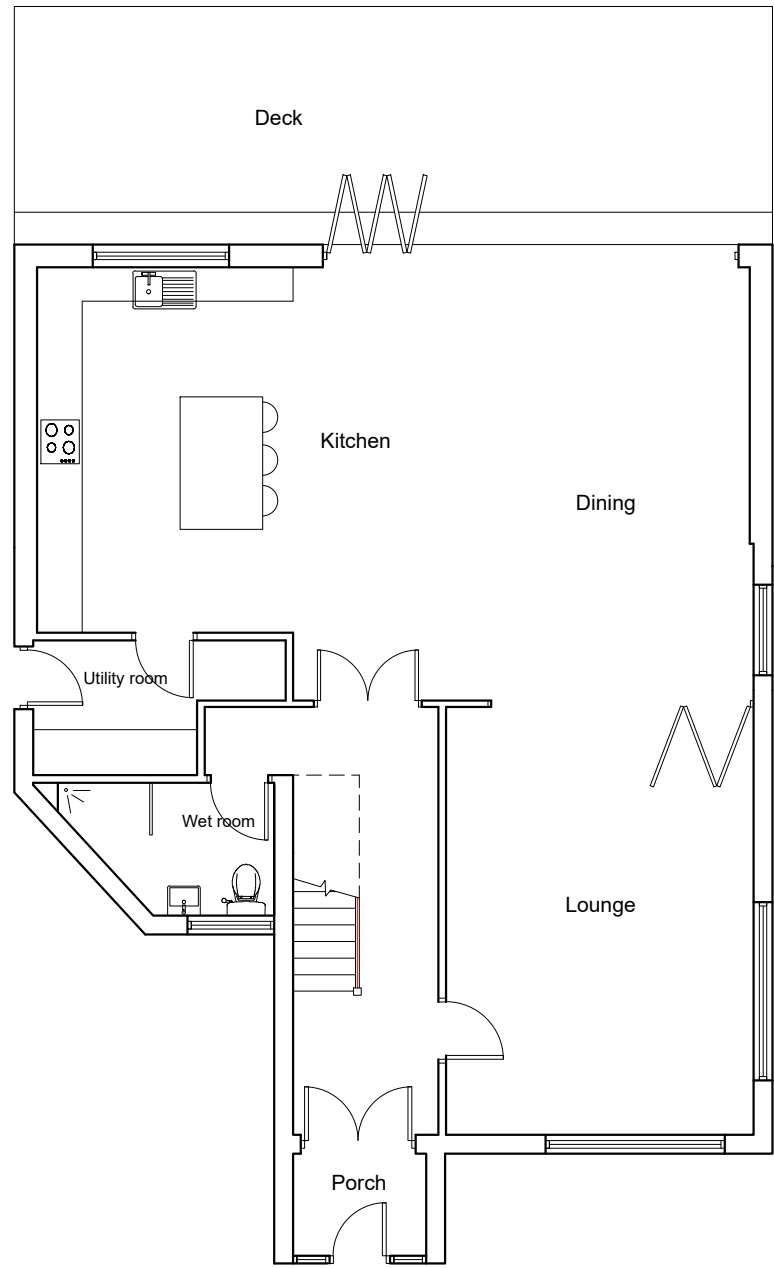

GROUND FLOOR

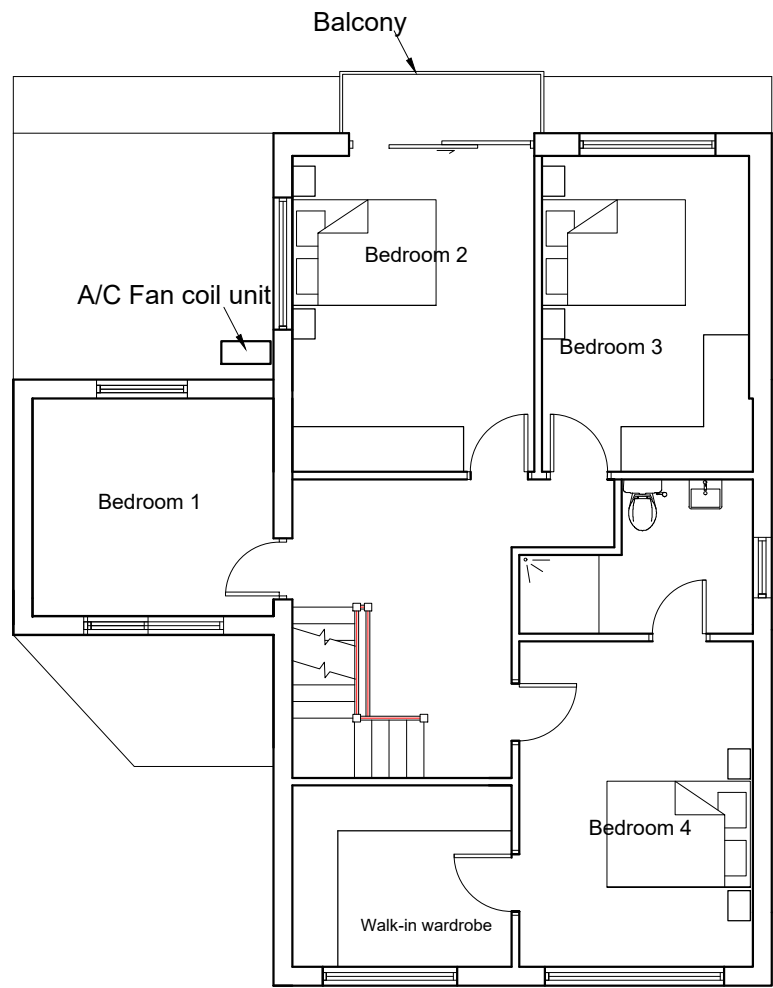

FIRST FLOOR

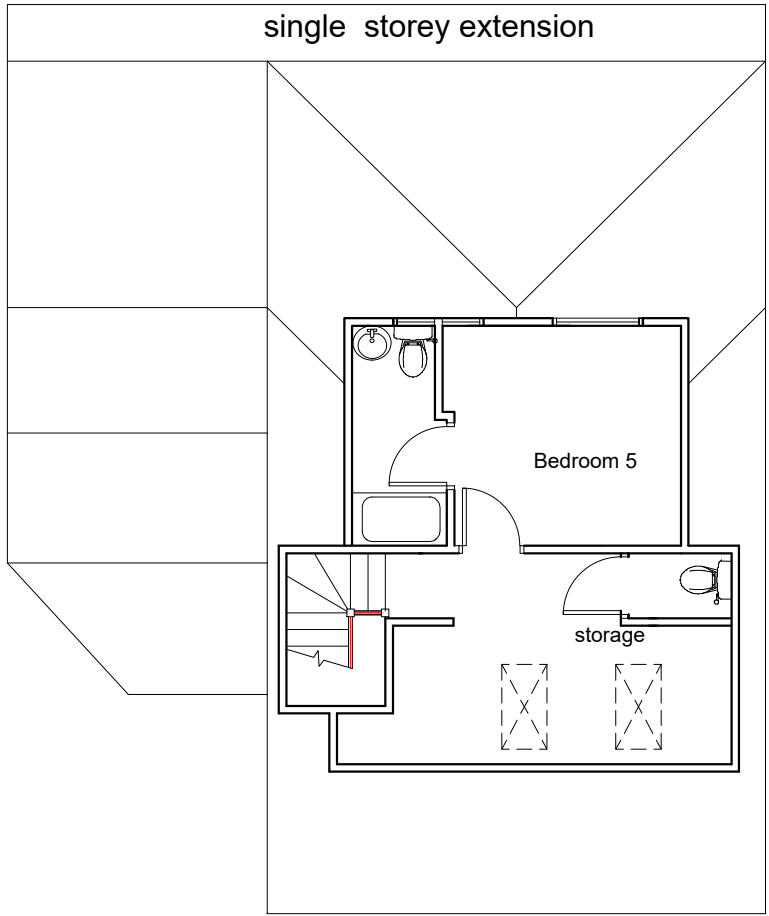

PROPOSED FLOOR PLANS

4 Woodhall Close, Uxbridge, Middlesex, UB8 1PY

Scale Bar

1:100 @ A2

0 1 2 3 4 5 6 7 8 9 10

Metres

THE GILLETT MACLEOD PARTNERSHIP
Chartered Architects & Town Planning Consultants
1 High Road Old Eastcote Pinner Middlesex HA5 2EW tel. 0208 868 1333

Drg. No. 21/3436/106
Scale 1:100
Date 30/06/21
Drawn by SB

REVISION
D
drawer