




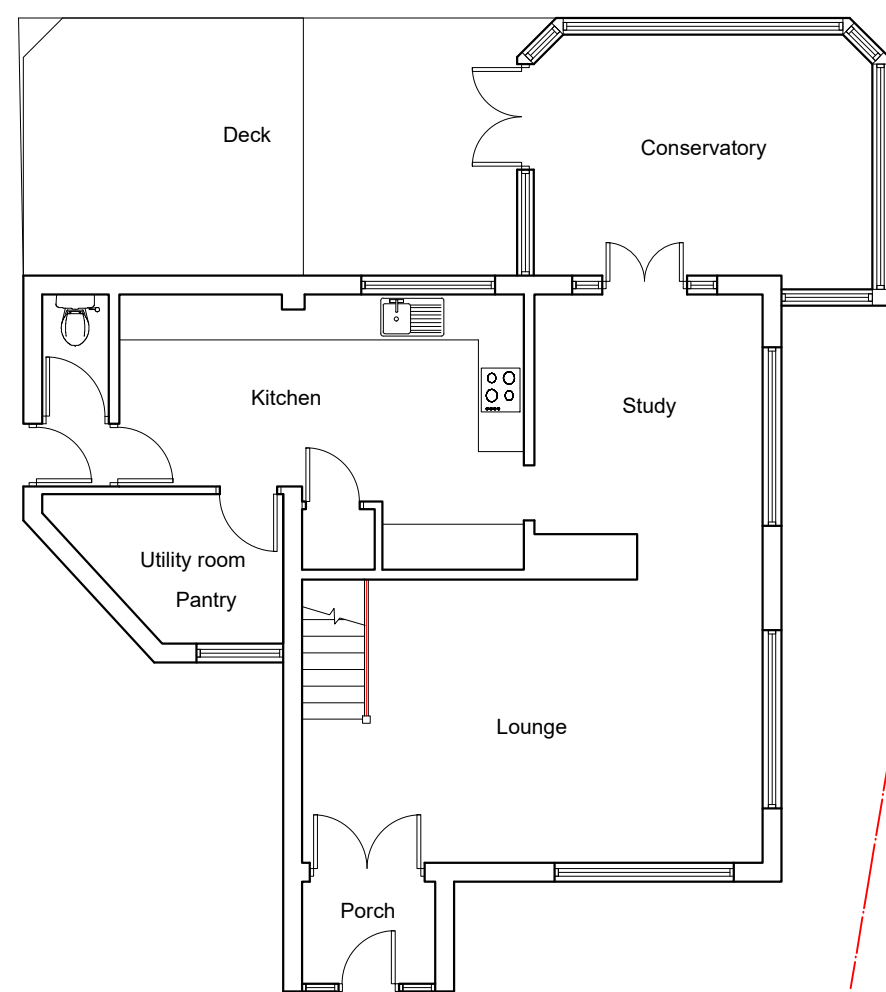

GROUND FLOOR

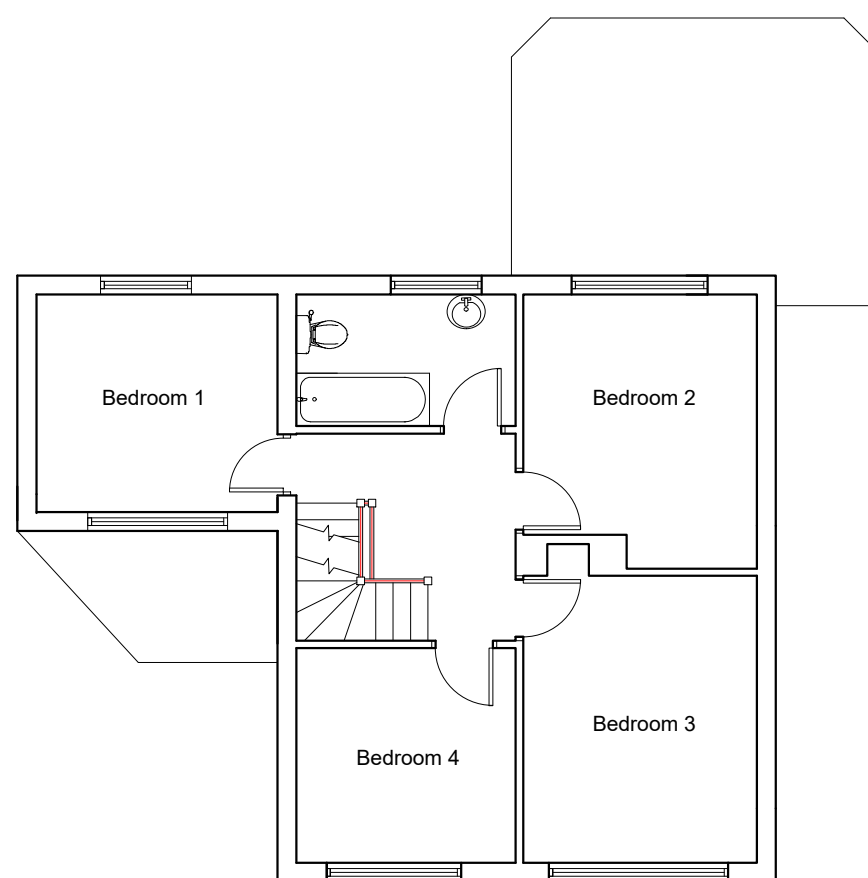

FIRST FLOOR

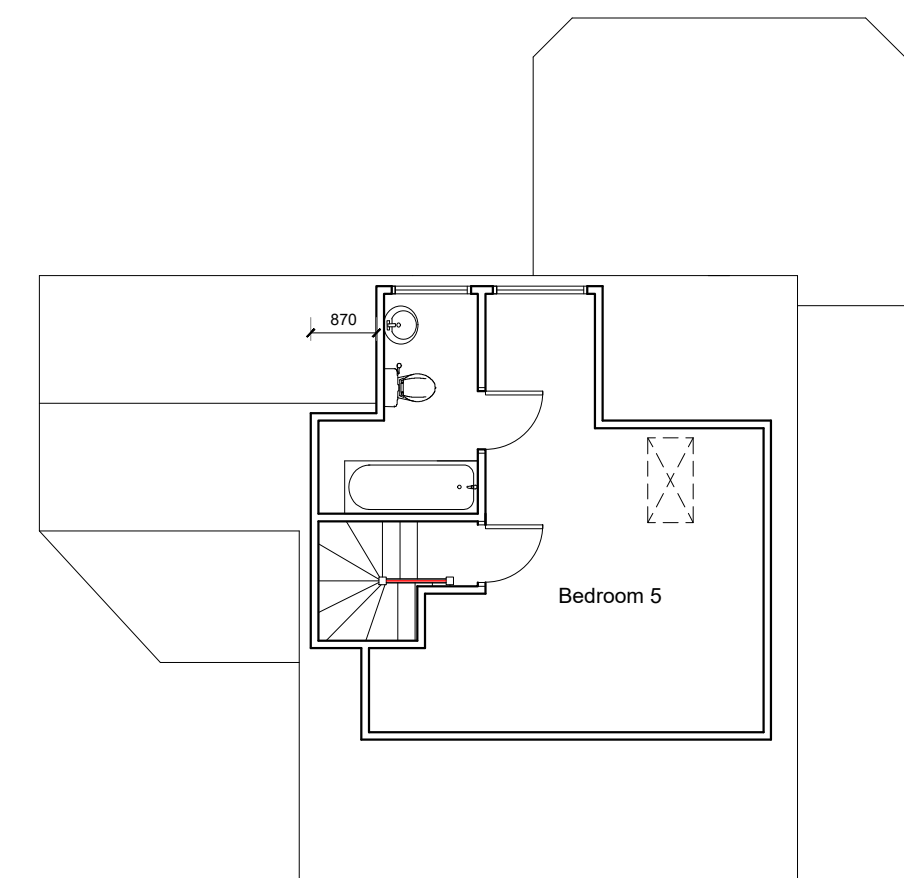


LOFT PLAN

EXISTING FLOOR PLANS

4 Woodhall Close, Uxbridge, Middlesex, UB8 1PY

Scale Bar

1:100 @ A2

 

THE GILLETT MACLEOD PARTNERSHIP
Chartered Architects & Town Planning Consultants
1 High Road Old Eastcote Pinner Middlesex HA5 2EW tel. 0208 868 1333

Drg. No. 21/3436/301
Scale 1:100
Date 03/11/23
Drawn by SB

REVISION

drawn