

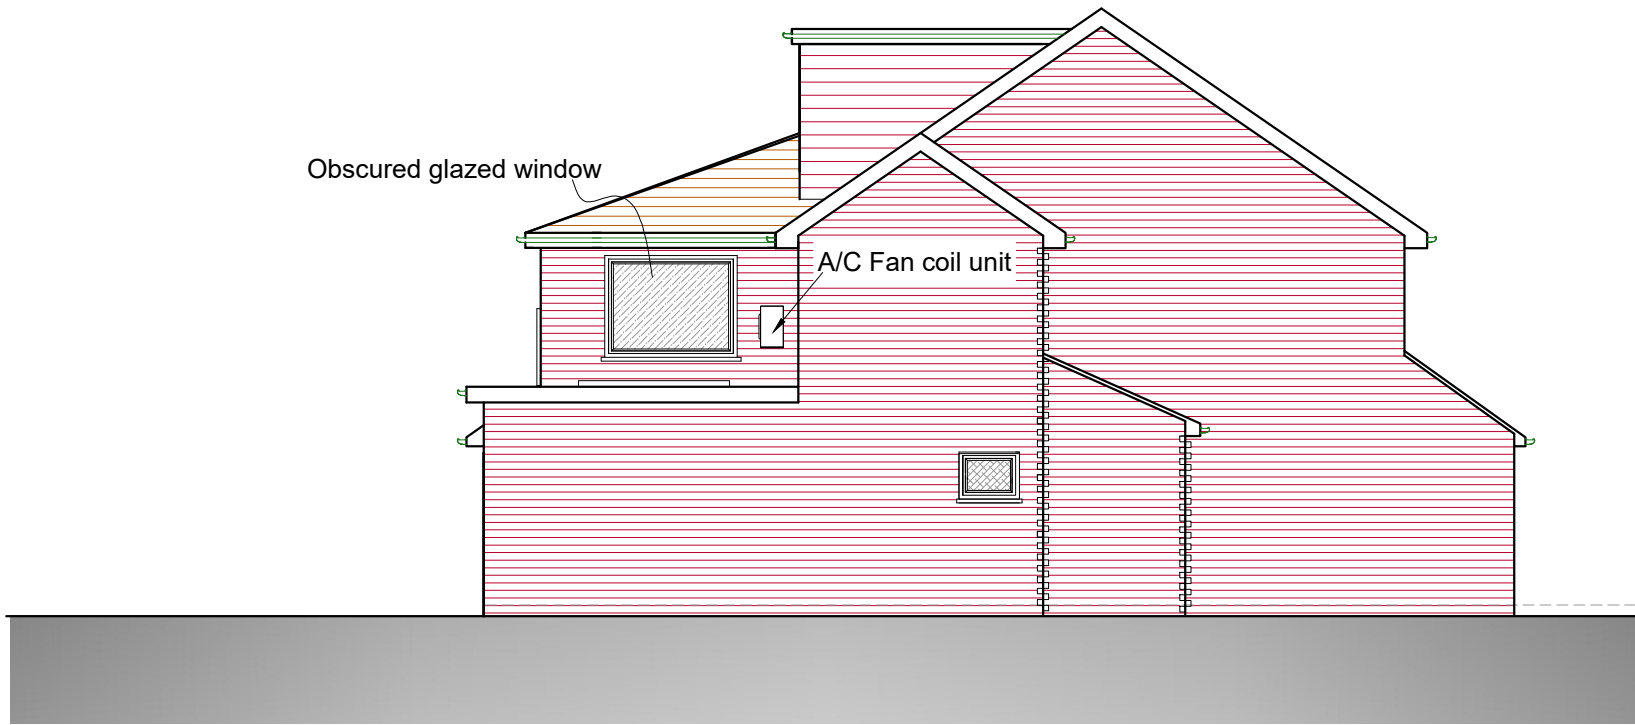



| Rev. | AMENDMENTS |
|------|---|
| A | Drawling updated as built 15/12/23 |
| B | Step out balcony included 16/1/24 |
| C | Roof lights added, window adjusted 23/1/24 |
| D | Windows and door adjusted as built 01/5/24 |
| E | balcony changed to Juliet balcony, note added 16/5/24 |

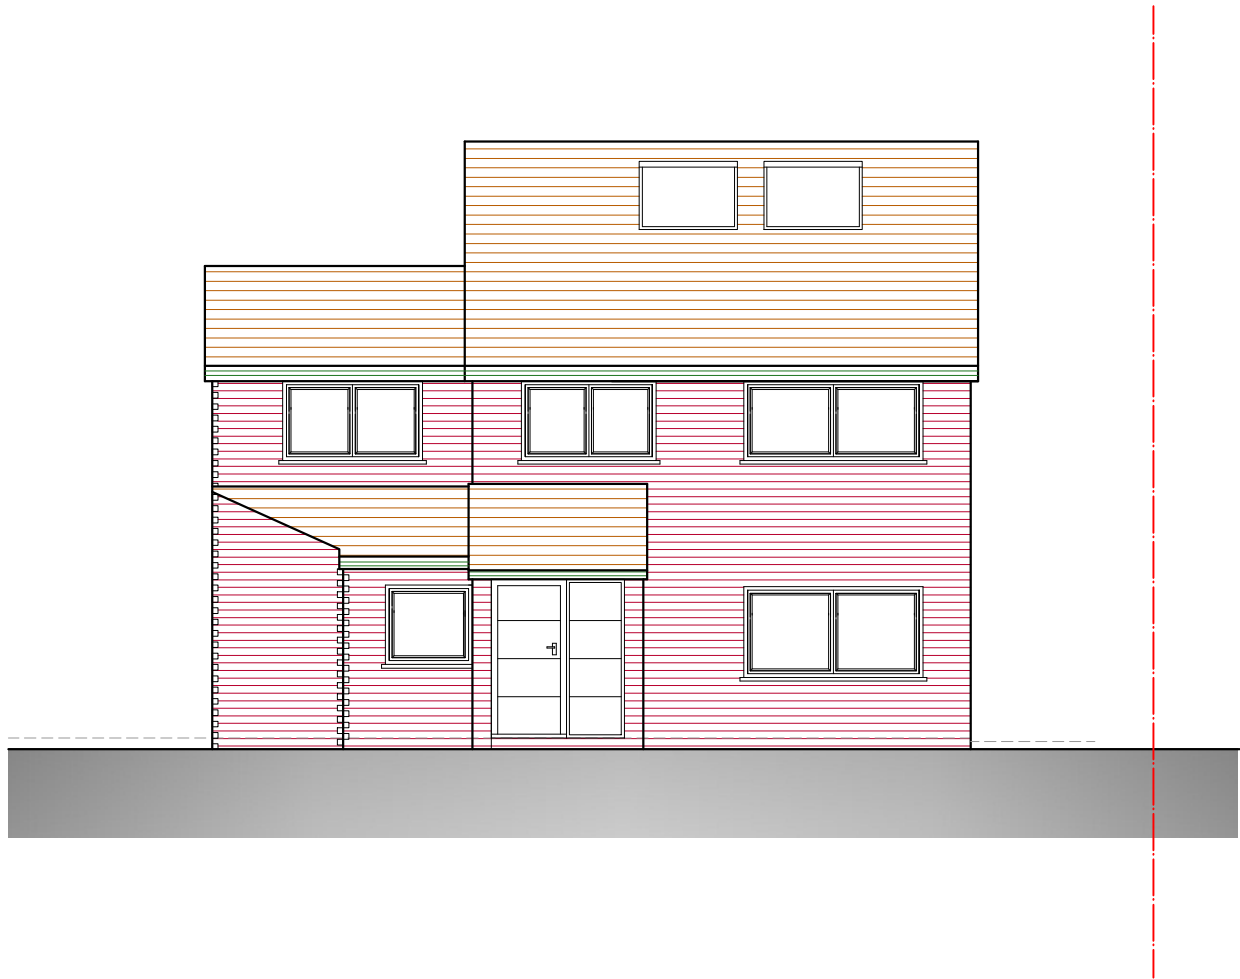

SOUTH EAST ELEVATION

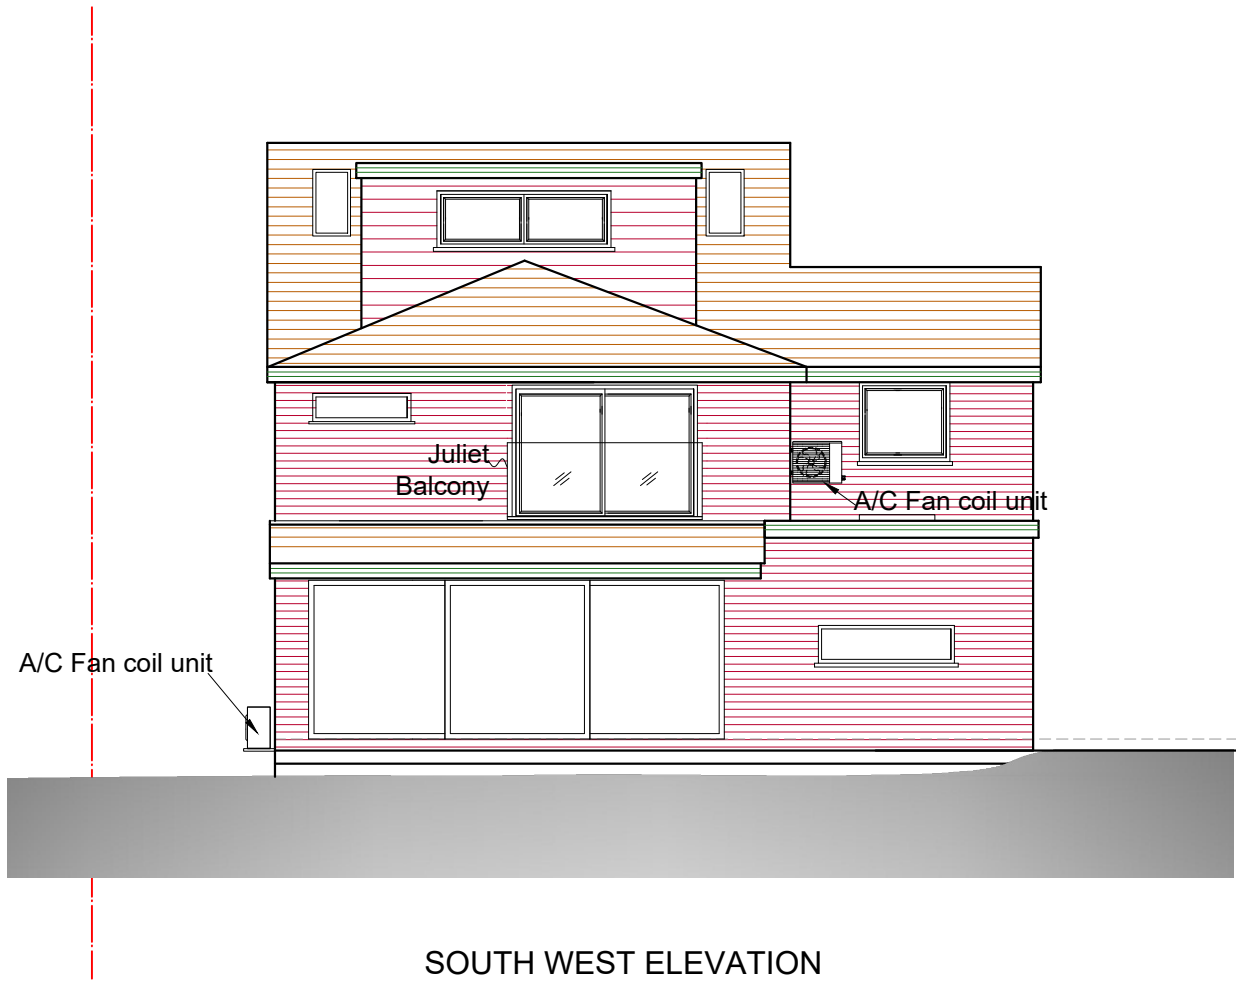

SOUTH WEST ELEVATION

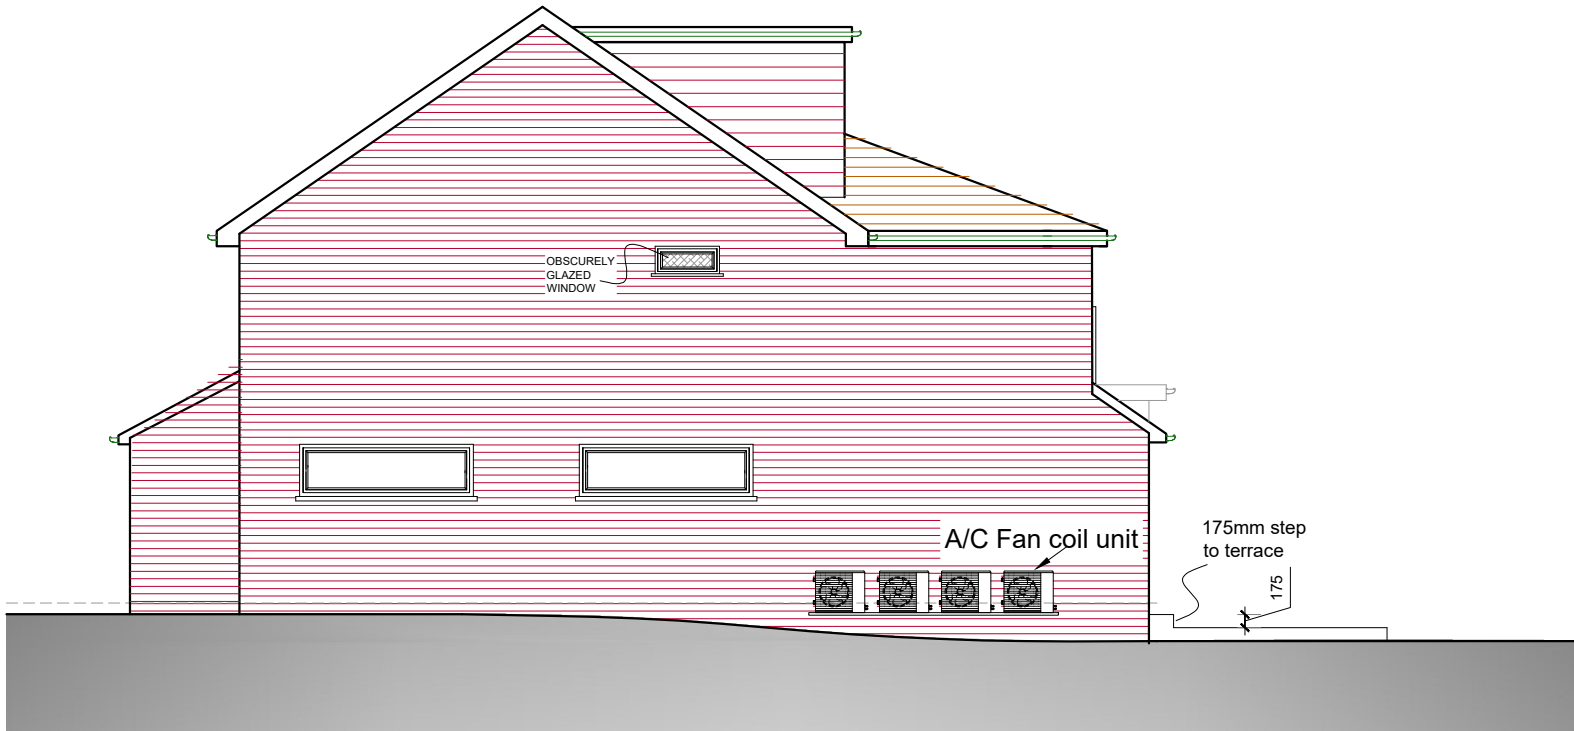

NORTH WEST ELEVATION

PROPOSED ELEVATIONS

4 Woodhall Close, Uxbridge, Middlesex, UB8 1PY

Scale Bar

012345678910Metres

1:100 @ A2

THE GILLETT MACLEOD PARTNERSHIP

Chartered Architects & Town Planning Consultants

1 High Road Old Eastcote Pinner Middlesex HA5 2EW tel. 0208 868 1333

Drg. No. 21/3436/304^E

Scale 1:100

Date 03/11/23

Drawn by AK

REVISION

E

drawn