


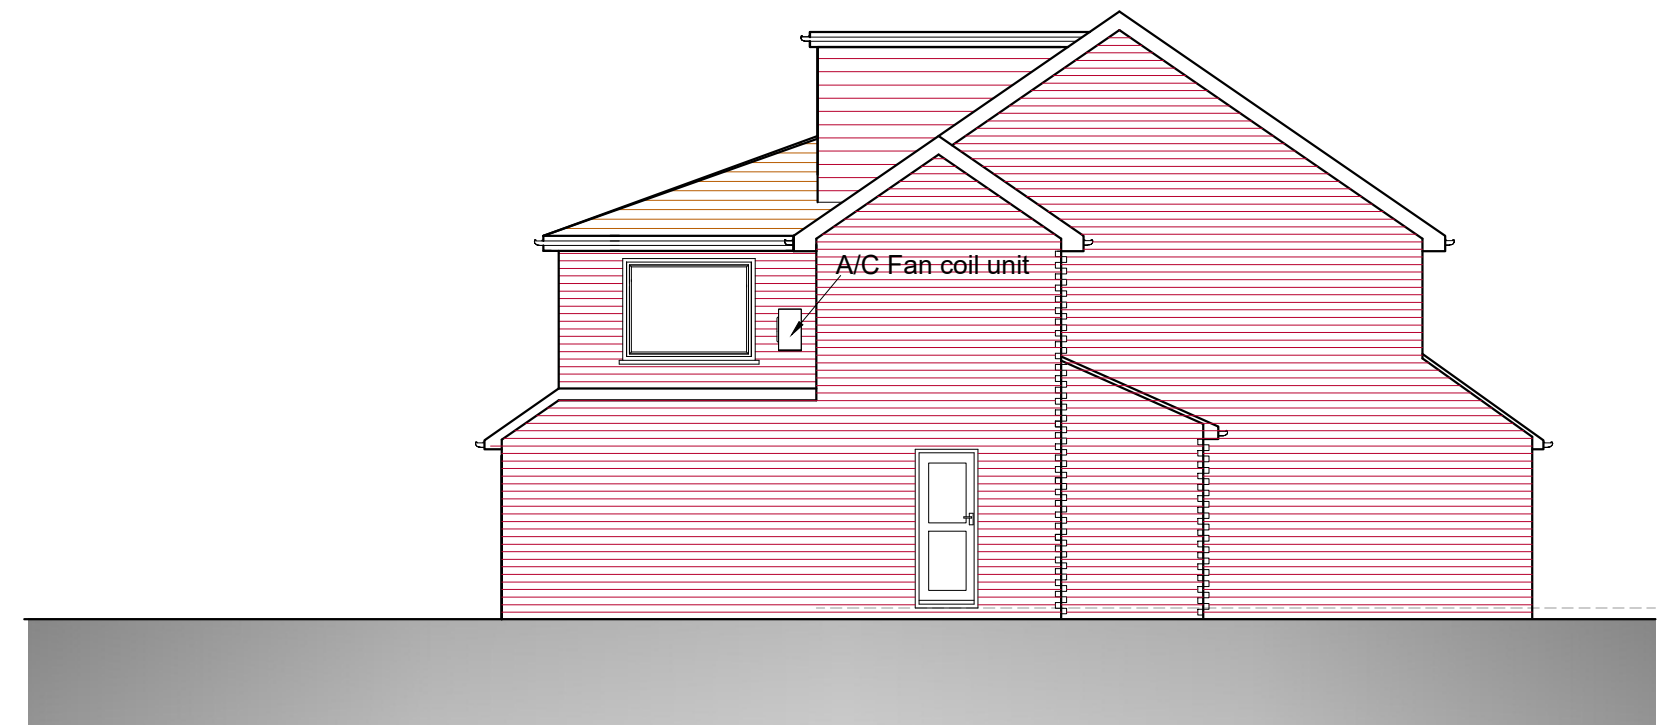


NORTH EAST ELEVATION



SOUTH EAST ELEVATION



SOUTH WEST ELEVATION

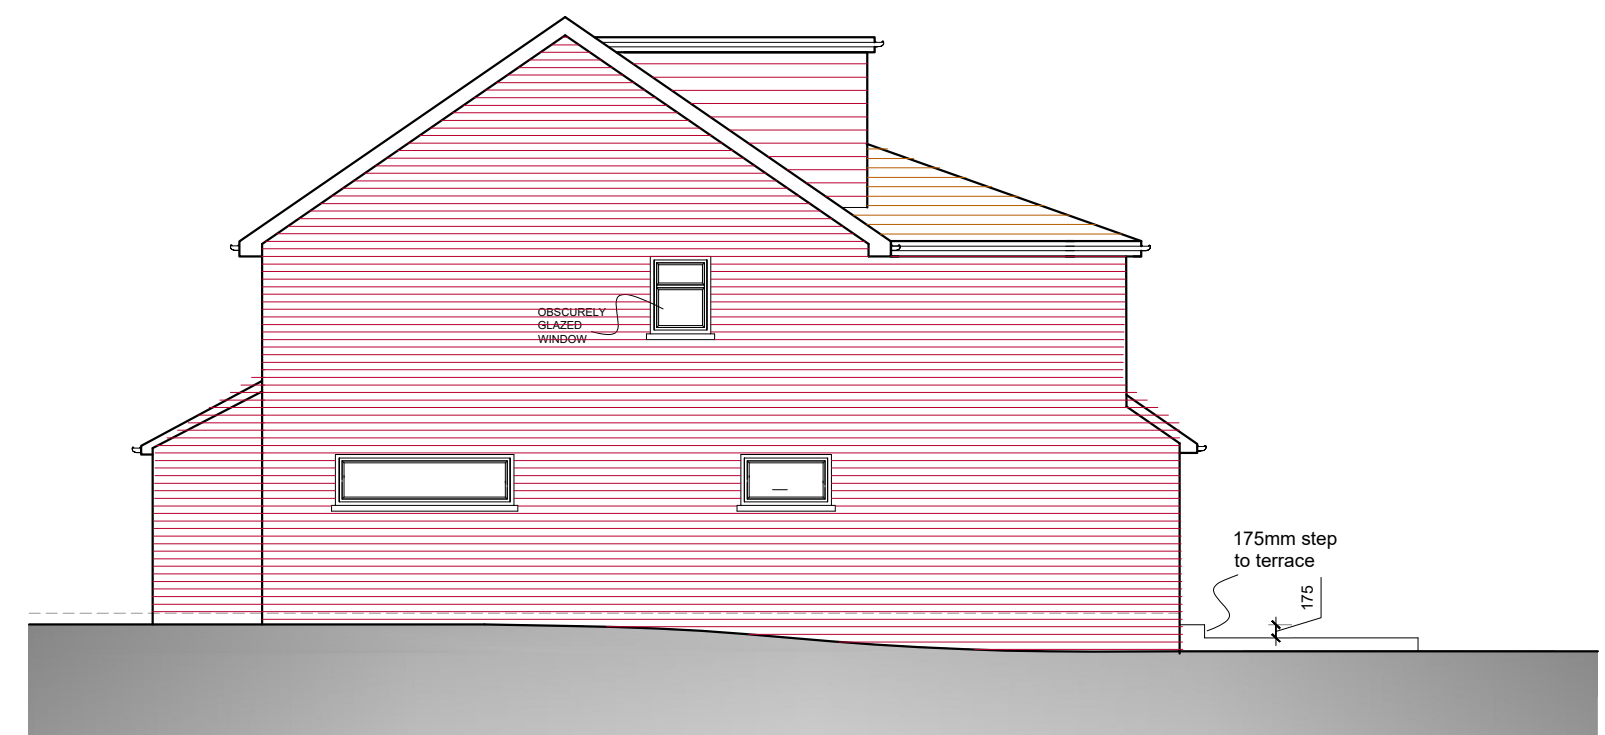


NORTH WEST ELEVATION

PROPOSED ELEVATIONS

4 Woodhall Close, Uxbridge, Middlesex, UB8 1PY

Scale Bar

1:100 @ A2

 

THE GILLETT MACLEOD PARTNERSHIP
Chartered Architects & Town Planning Consultants
1 High Road Old Eastcote Pinner Middlesex HA5 2EW tel. 0208 868 1333

Drg. No. 21/3436/304
Scale 1:100
Date 03/11/23
Drawn by AK

REVISION

C drawer