




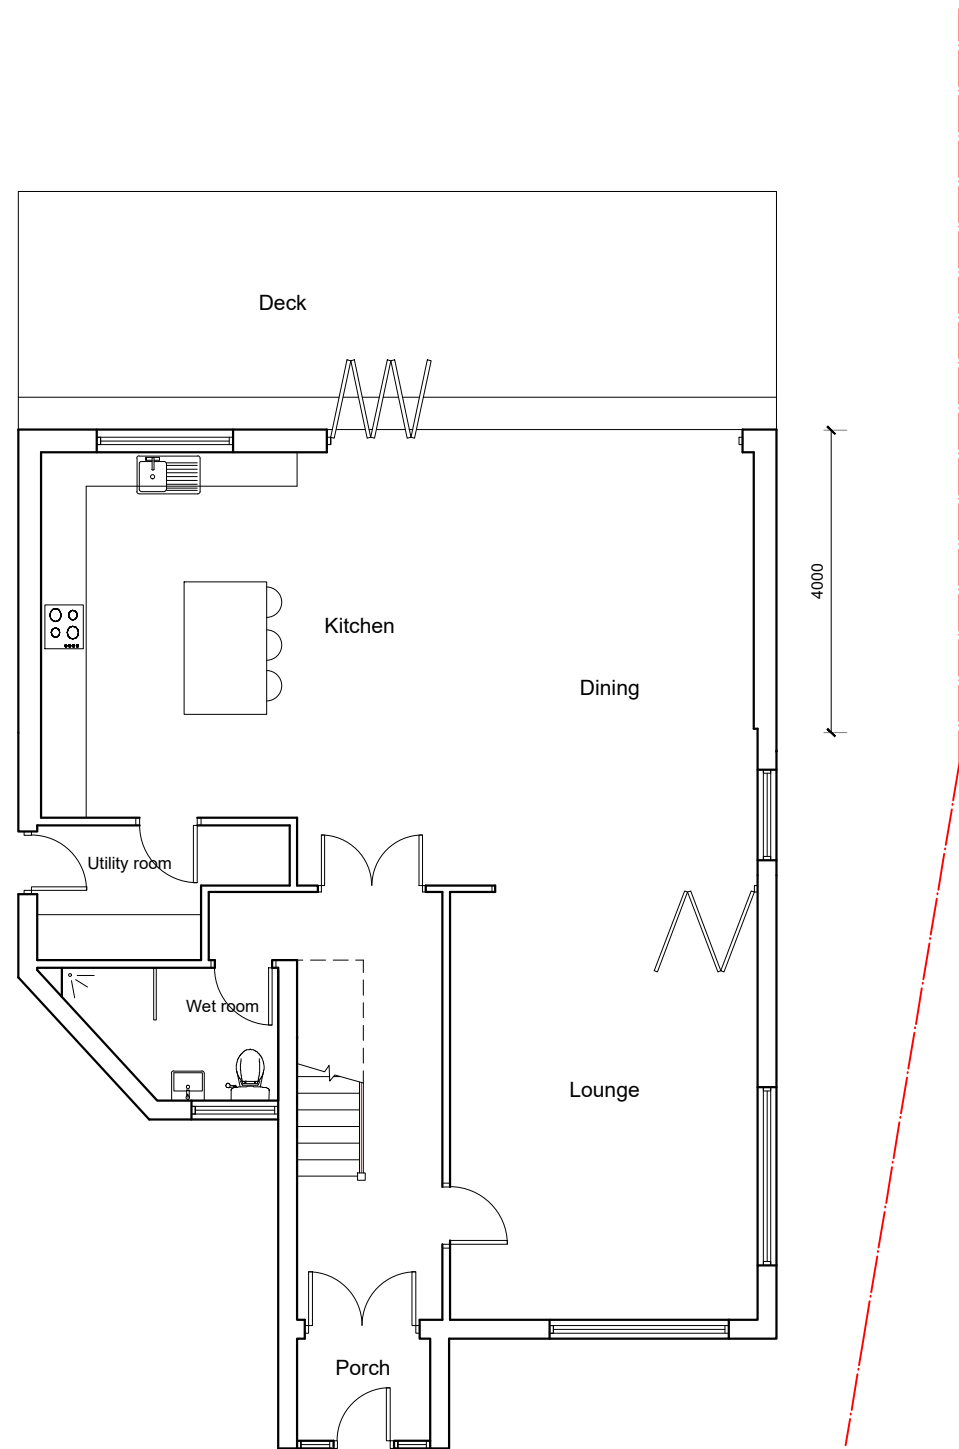

GROUND FLOOR

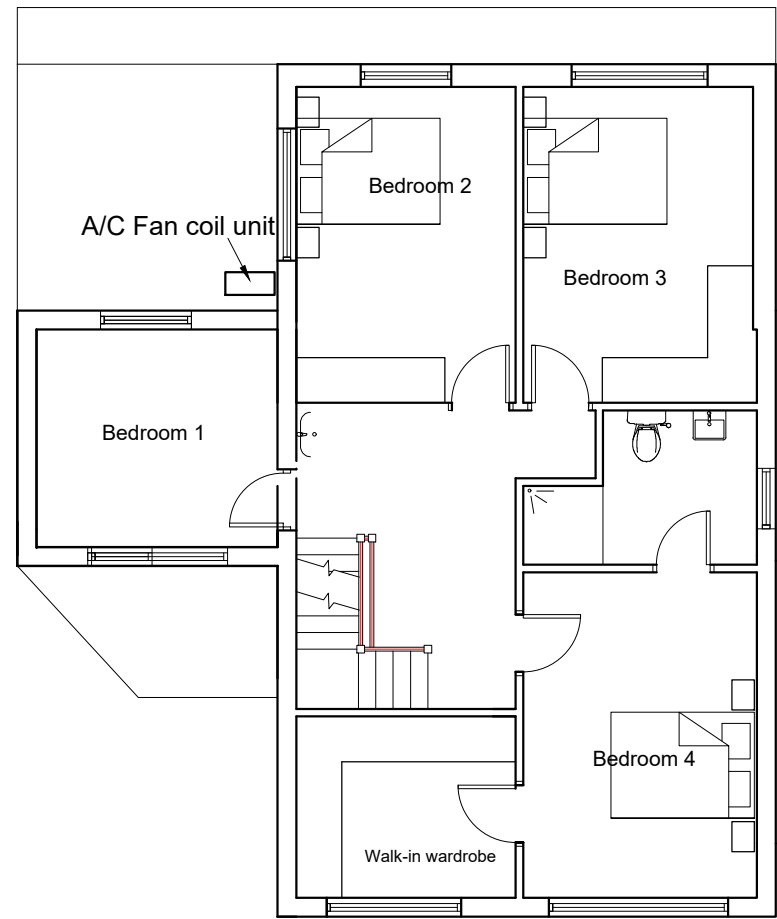


FIRST FLOOR

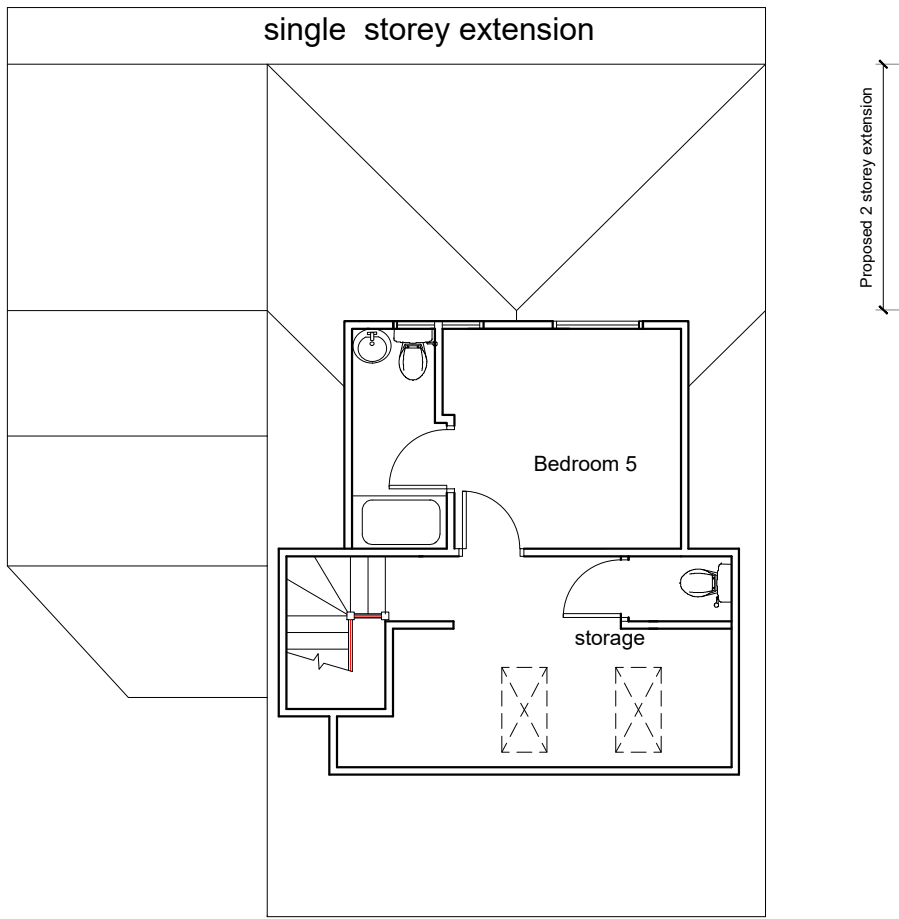

PROPOSED FLOOR PLANS

4 Woodhall Close, Uxbridge, Middlesex, UB8 1PY

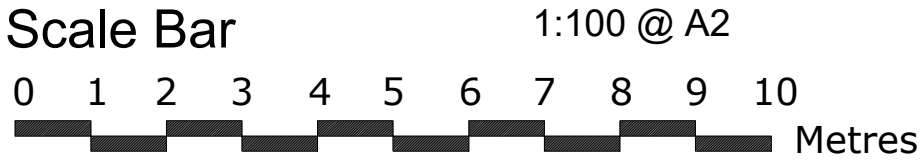



THE GILLETT MACLEOD PARTNERSHIP
Chartered Architects & Town Planning Consultants
1 High Road Old Eastcote Pinner Middlesex HA5 2EW tel. 0208 868 1333

Drg. No. 21/3436/303
Scale 1:100
Date 03/11/23
Drawn by AK

REVISION

NO.	DESCRIPTION
1	Initial design
2	Revised design
3	Final design