


BEACON CLOSE

WOODHALL CLOSE

4 Woodhall Close, Uxbridge, Middlesex, UB8 1PY

Scale Bar
0 1 2 3 4 5 6 7 8 9 10 Metres


1:200 @ A2

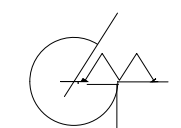

THE GILLETT MACLEOD PARTNERSHIP
Chartered Architects & Town Planning Consultants
1 High Road Old Eastcote Pinner Middlesex HA5 2EW tel. 0208 868 1333

Drg. No. 21/3436/400
Scale 1:200
Date 23/11/23
Drawn by AK

REVISION	
(C)	drawer

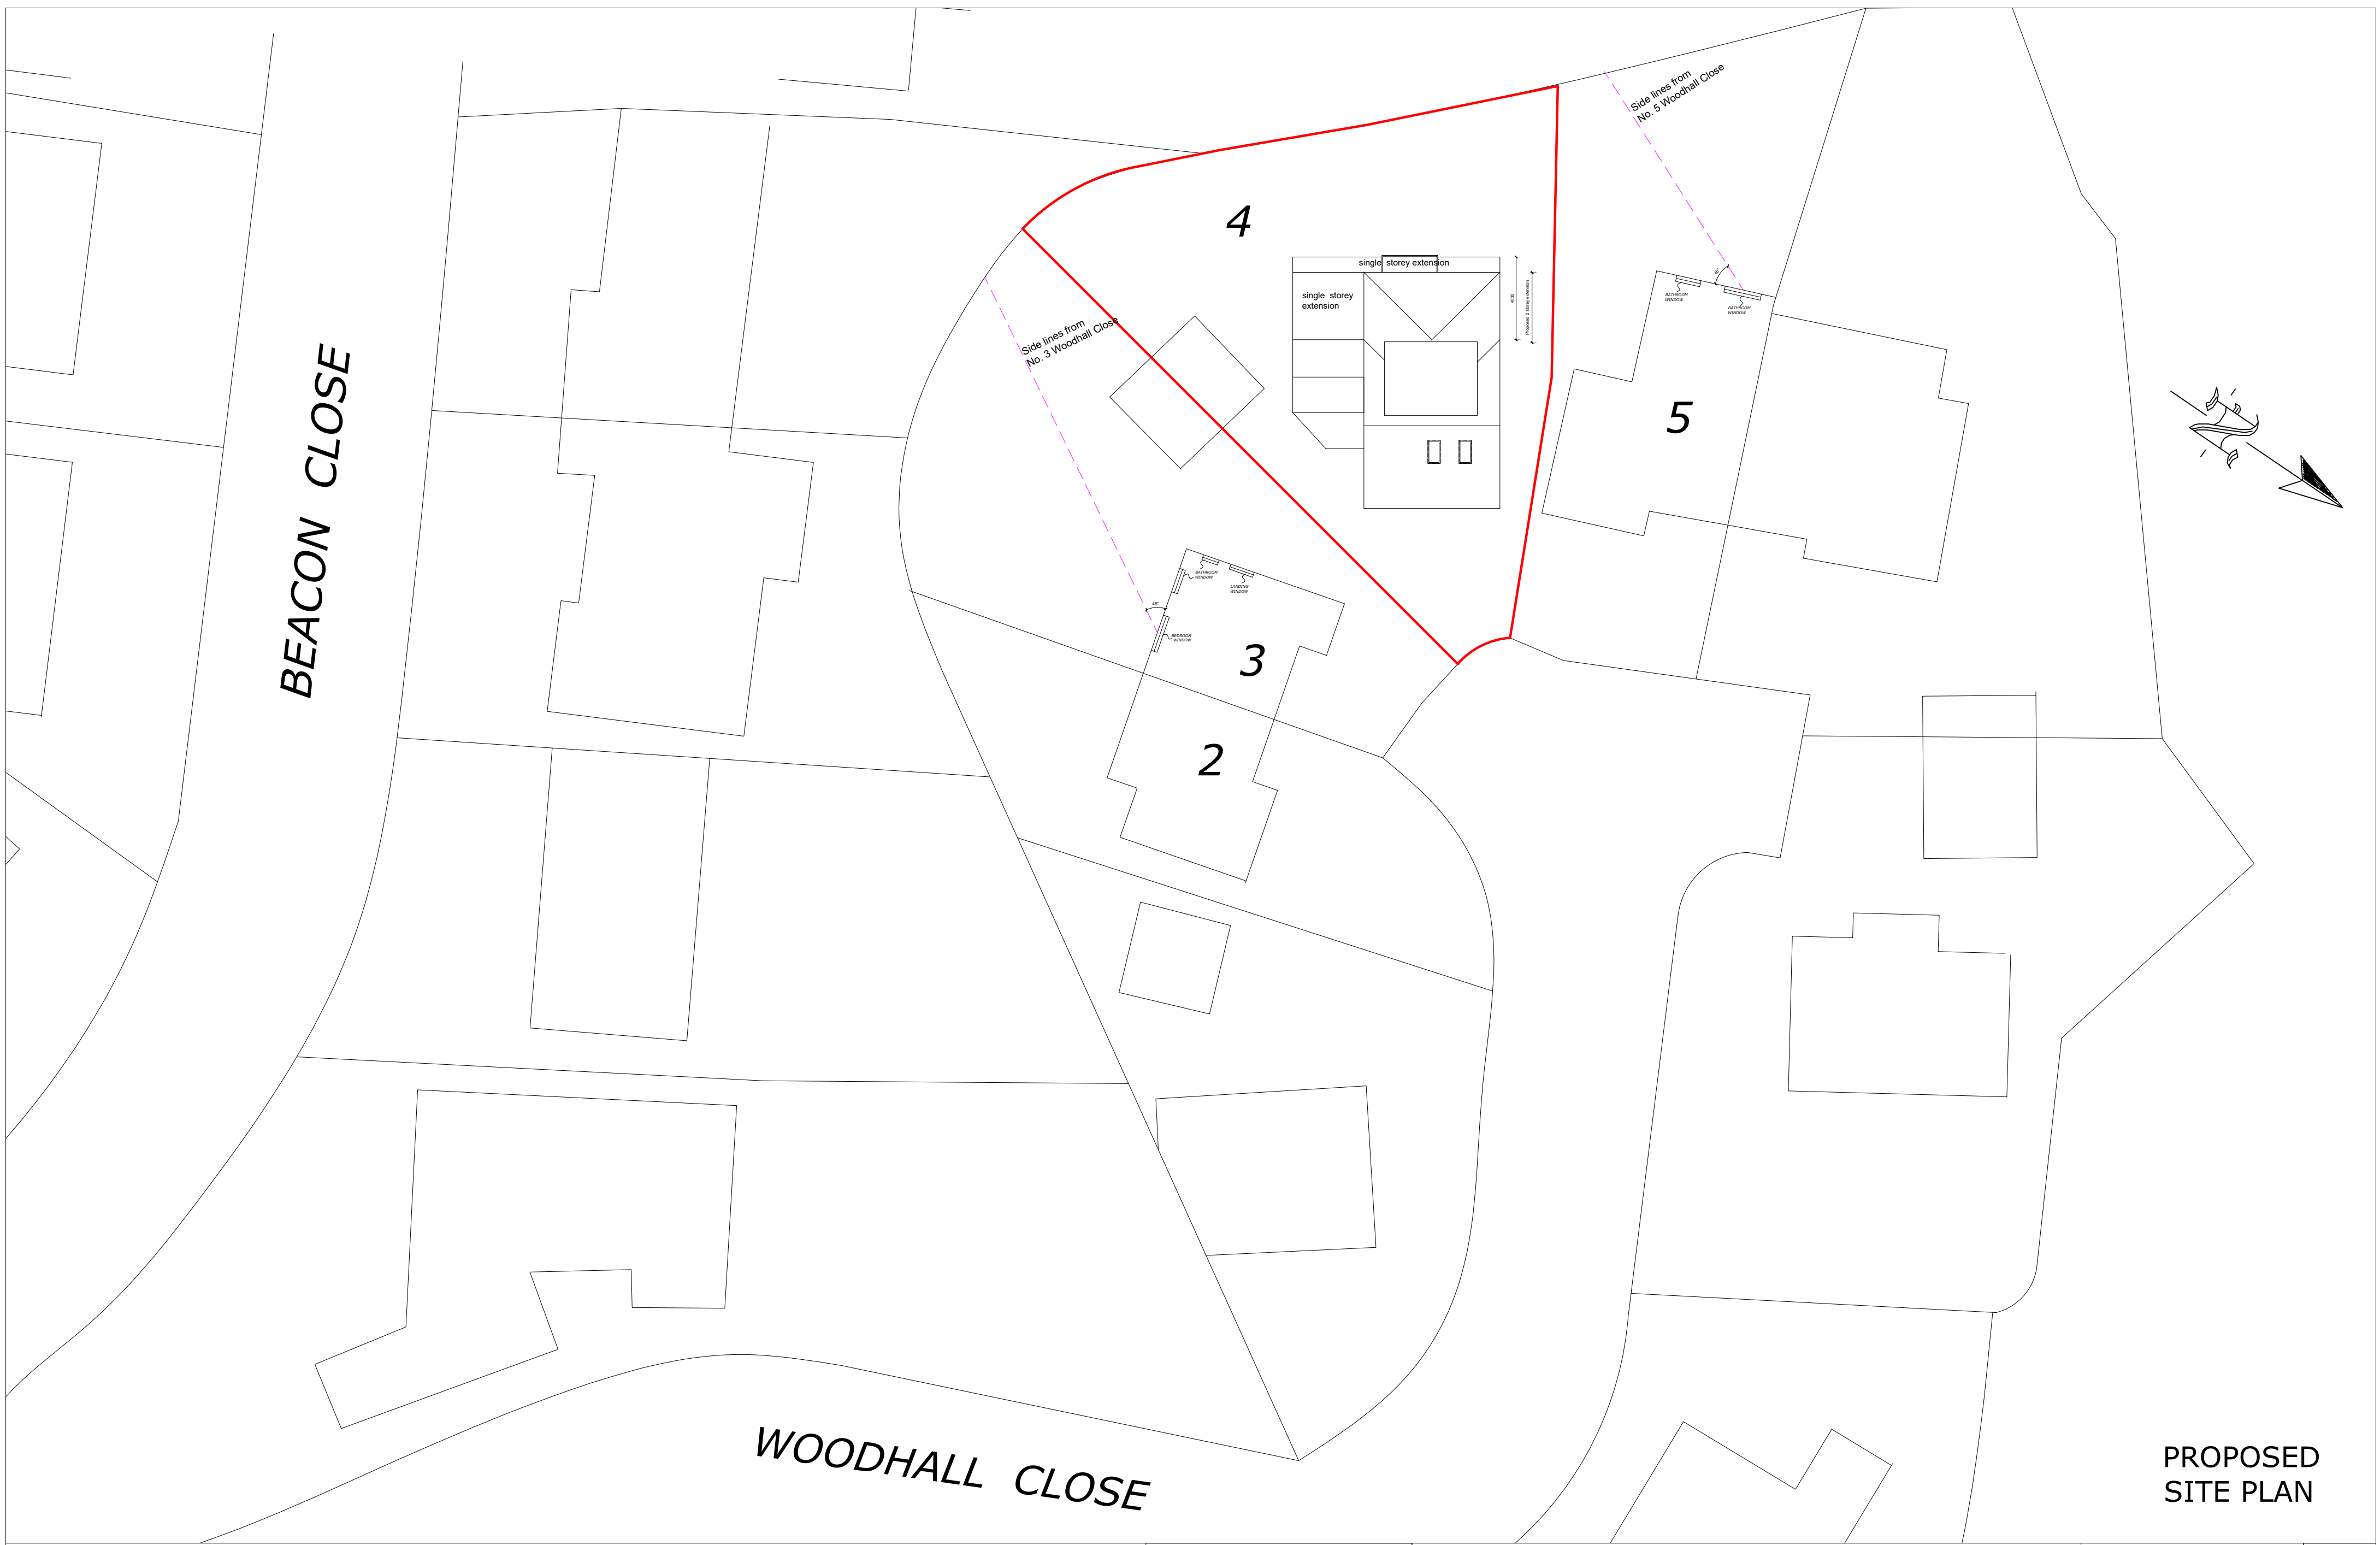

PROPOSED
SITE PLAN