




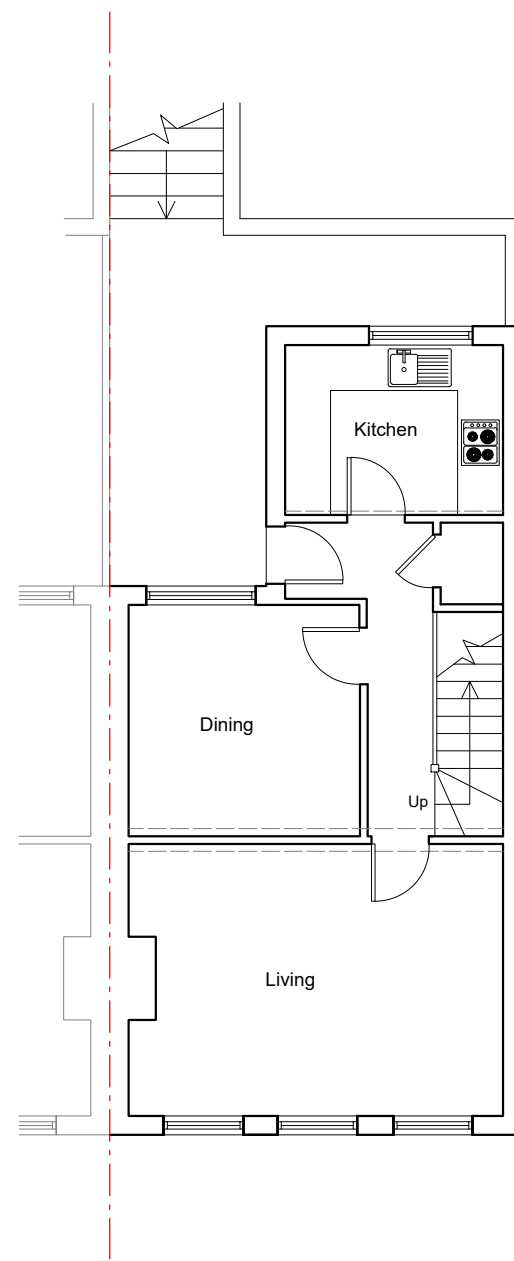

First Floor Plan

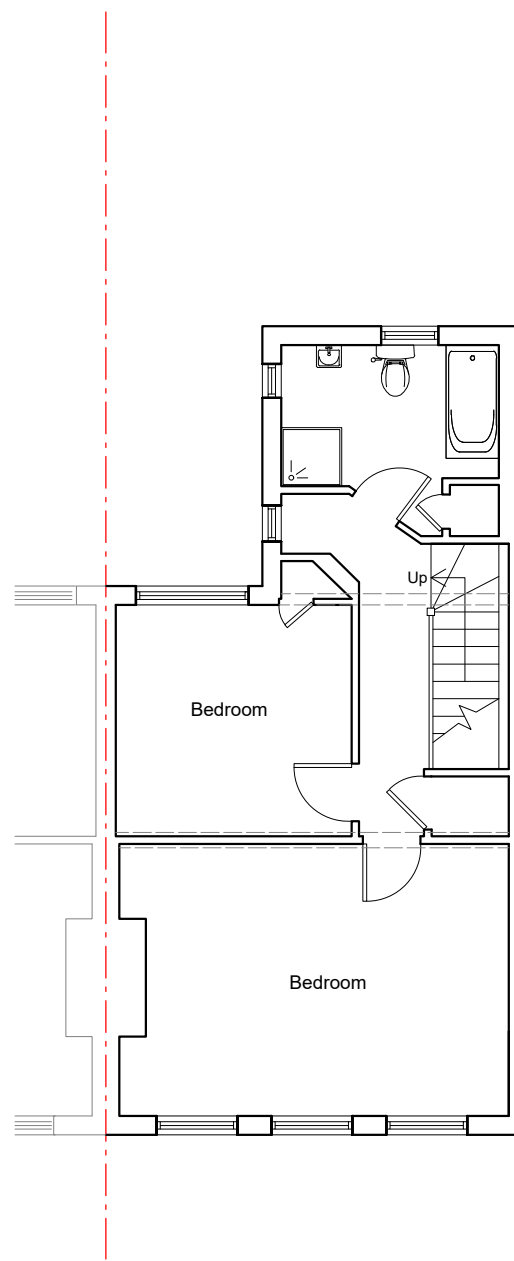


Second Floor Plan

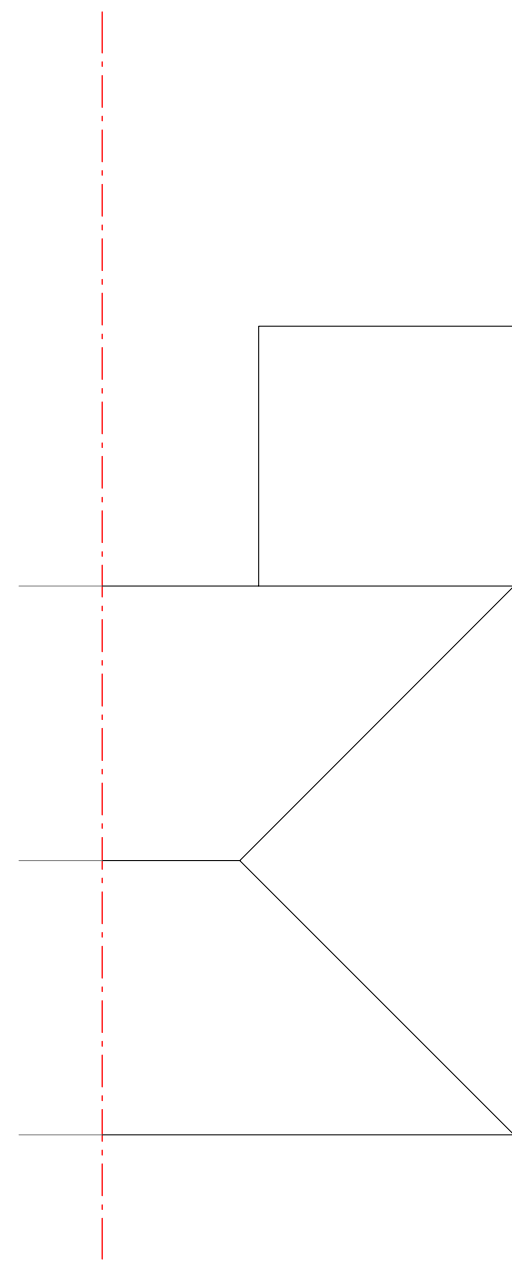

Roof Plan

EXISTING FLOOR PLANS

278A West End Road, Ruislip HA4 6LS

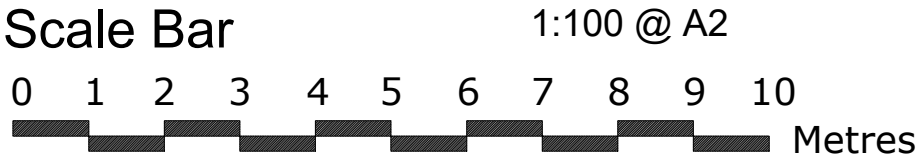

THE GILLETT MACLEOD PARTNERSHIP
Chartered Architects & Town Planning Consultants
1 High Road Old Eastcote Pinner Middlesex HA5 2EW tel. 0208 868 1333

Drg. No. 24/3654/03
Scale 1:100
Date 23/10/24
Drawn by KH

REVISION	
(C)	drawer