
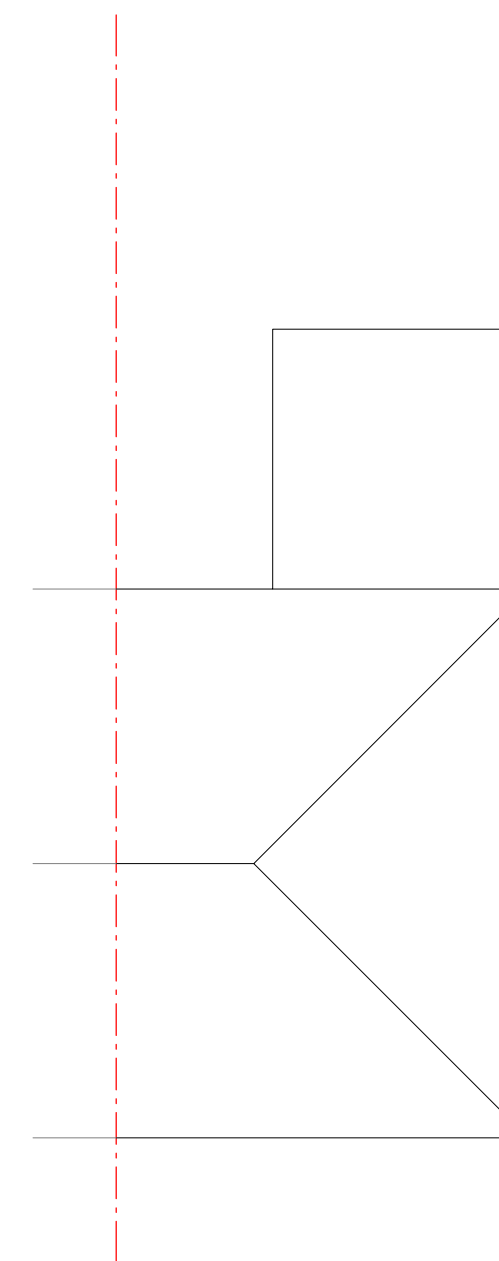
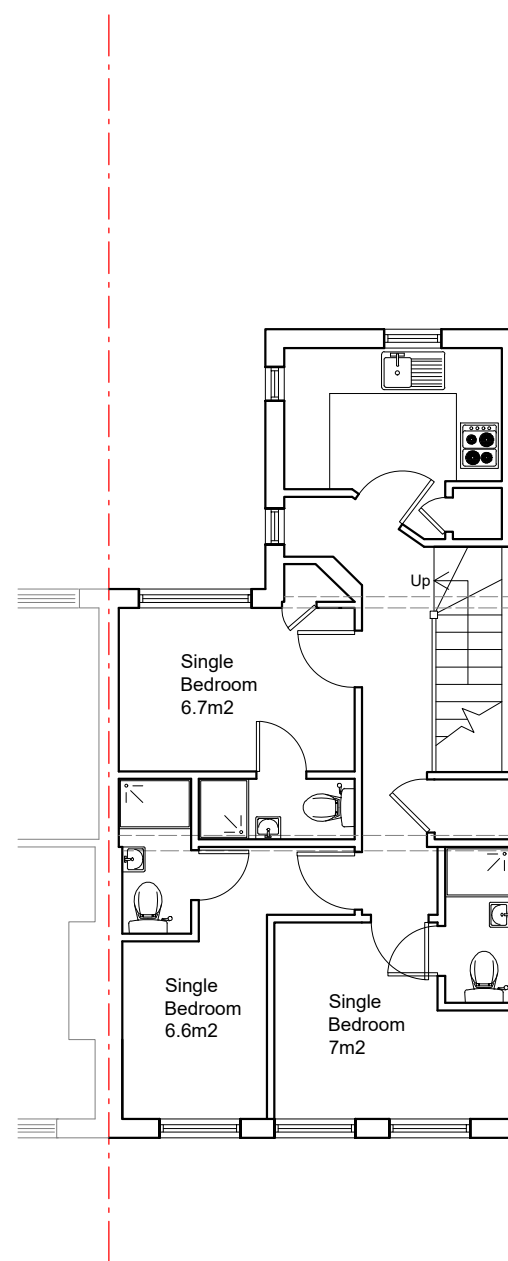


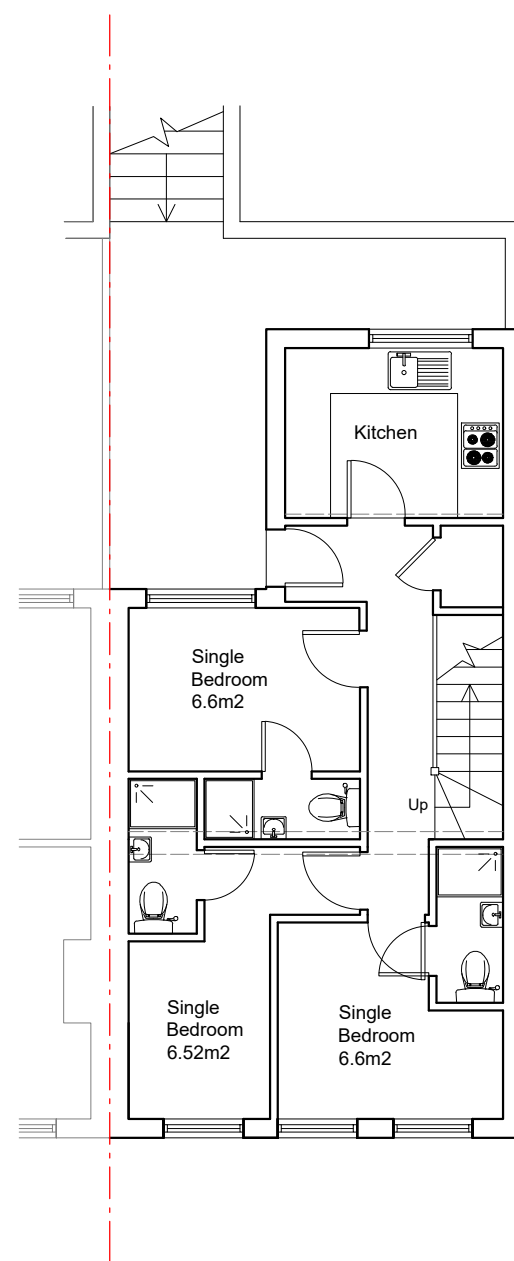


First Floor Plan

Second Floor Plan

Roof Plan

PROPOSED FLOOR PLANS

278A West End Road, Ruislip HA4 6LS

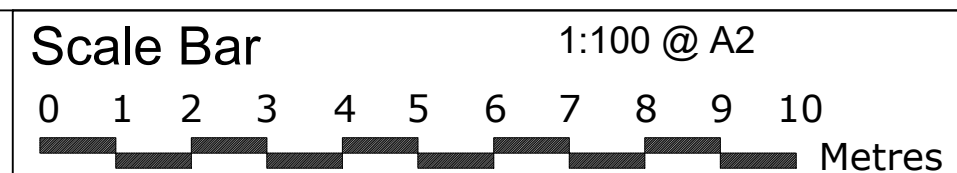

THE GILLETT MACLEOD PARTNERSHIP
Chartered Architects & Town Planning Consultants
1 High Road Old Eastcote Pinner Middlesex HA5 2EW tel. 0208 868 1333

Drg. No. 24/3654/04
Scale 1:100
Date 23/10/24
Drawn by KH

REVISION	
(C)	drawer