


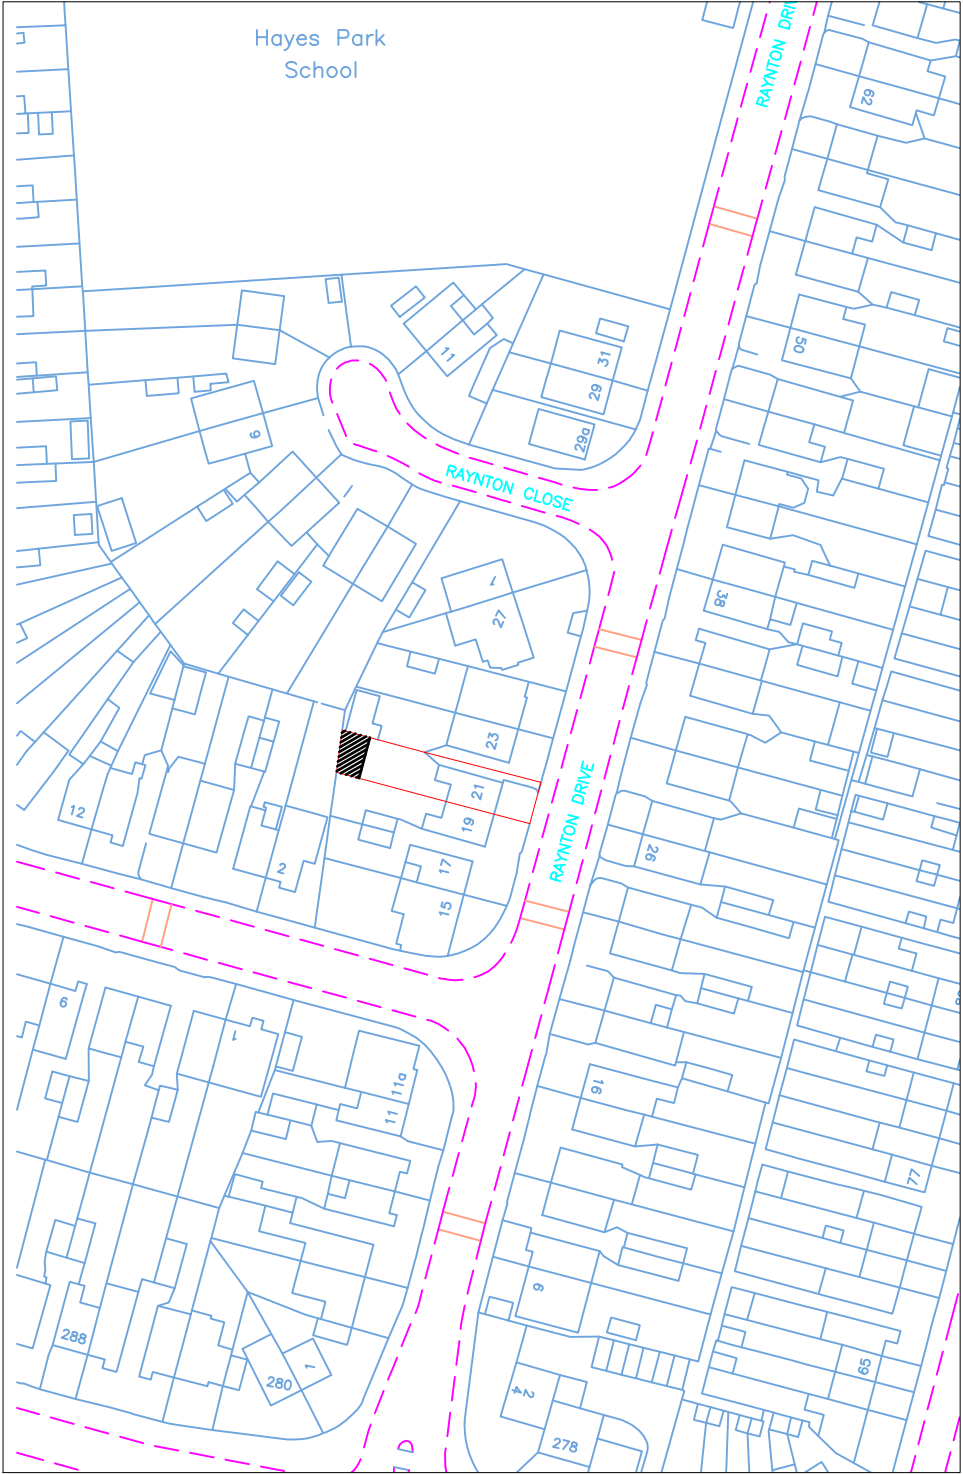


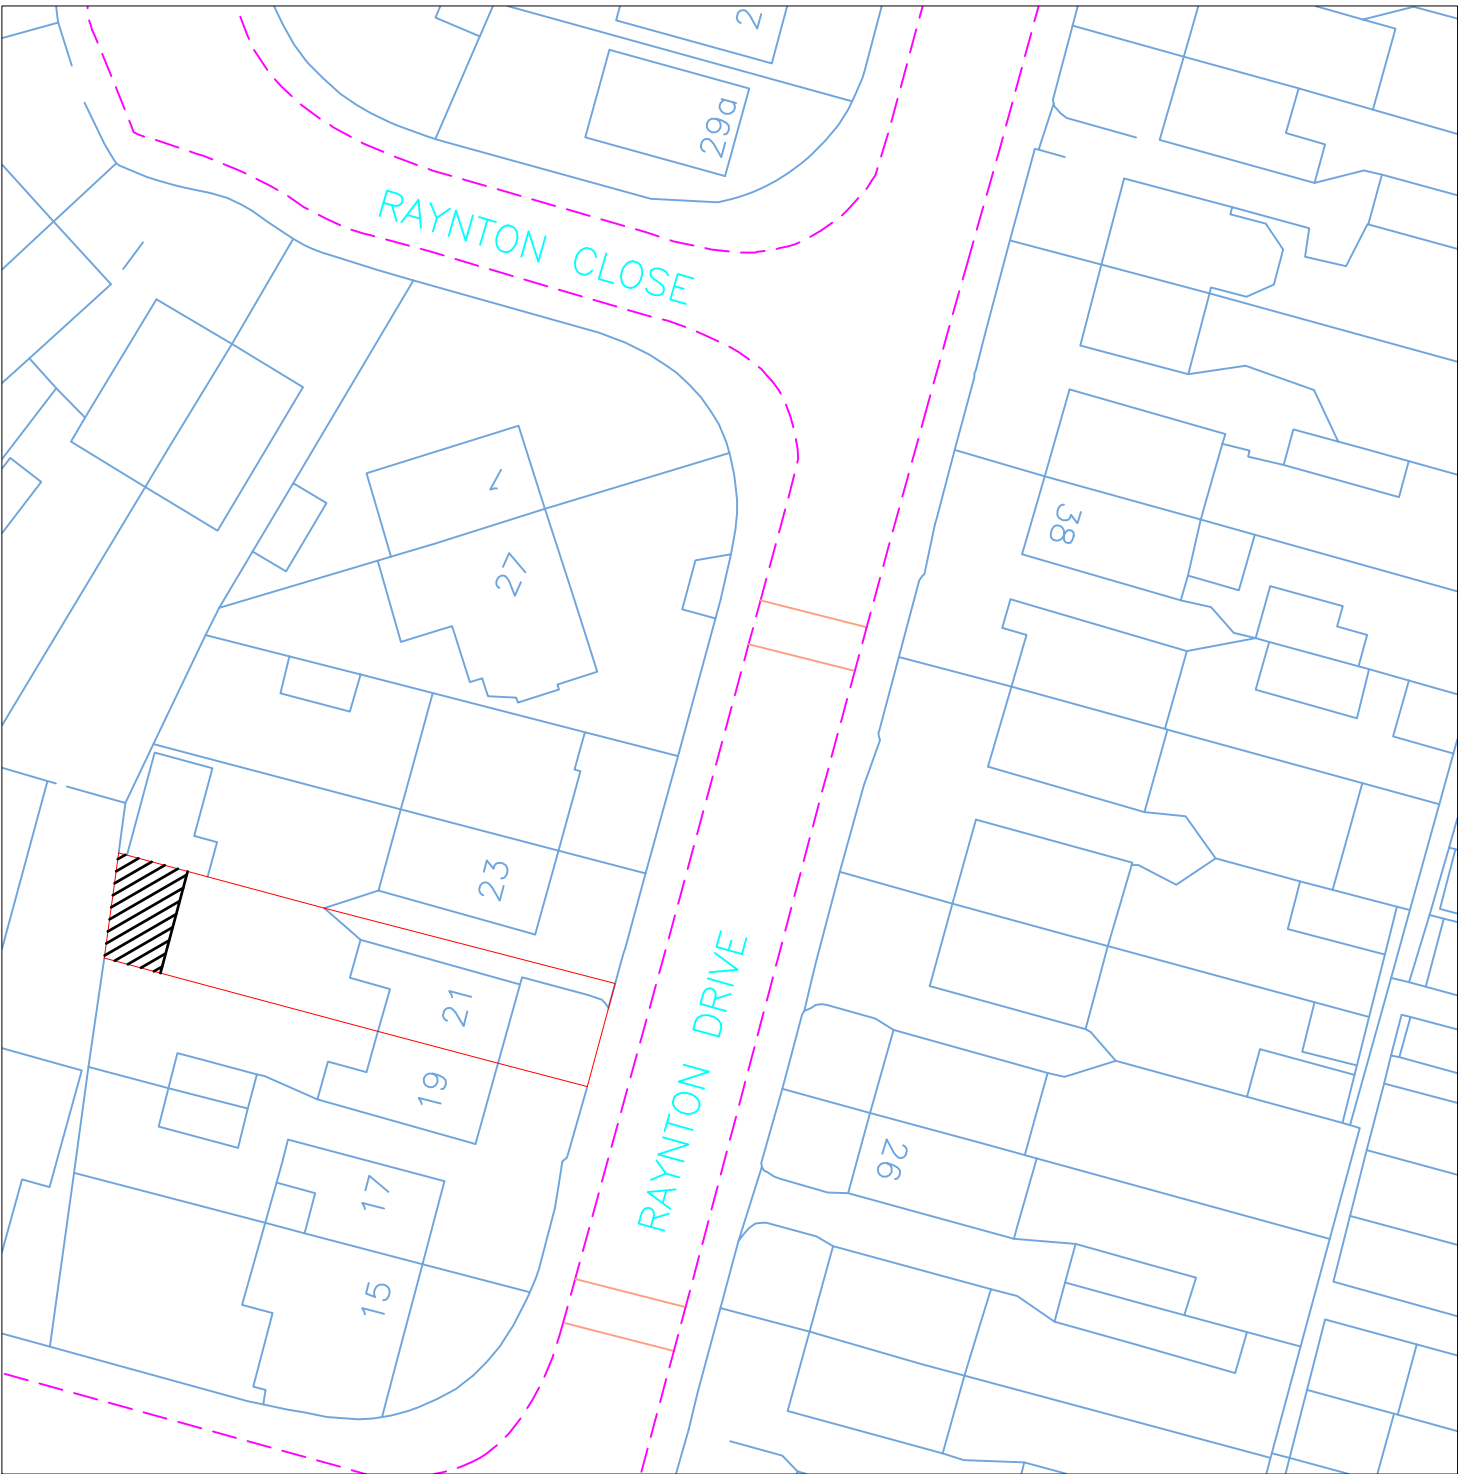

Location Plan
Scale 1:1250

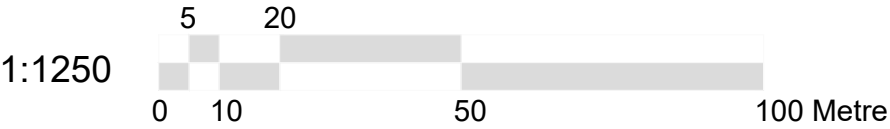

Block Plan
Scale 1:500

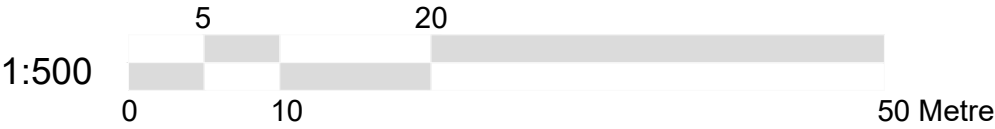

Key:
 - proposed extension




Dimensions to be verified on site
DO NOT SCALE FROM THIS DRAWING.
Any areas indicated on this drawing are for guidance only.
No responsibility is taken for their accuracy.
This drawing is the property of
BANCIL PROPERTY CONSULTANTS LTD
Copyright is reserved by them and the drawing is issued on the
condition that it is not copied, reproduced, retained or disclosed
to any unauthorised person, either wholly or in part without the
consent in writing of
BANCIL PROPERTY CONSULTANTS LTD

Site Address:
21 Raynton Drive,
Hayes,
Middlesex,
UB4 8BE


Client Detail:
21 Raynton Drive,
Hayes,
Middlesex,
UB4 8BE

Title:
Location Plan
Block Plan
Scale: 1:1250 / 500 Paper Size: A3

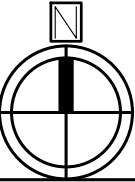


Drawn By: NM
Checked By: DB
Date: 05/2026
Drawing No. PL3/SM/3555 - 00


Revisions:		
Rev	Revision	Date

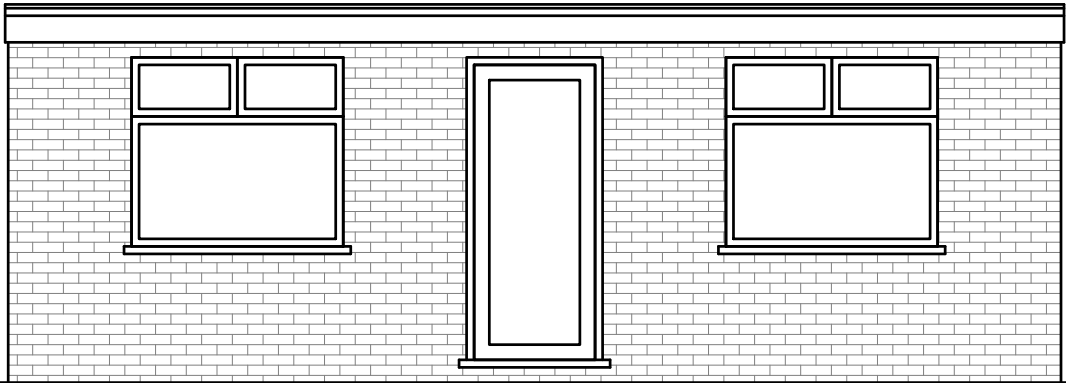


Proposed Front Elevation
Scale:1:50

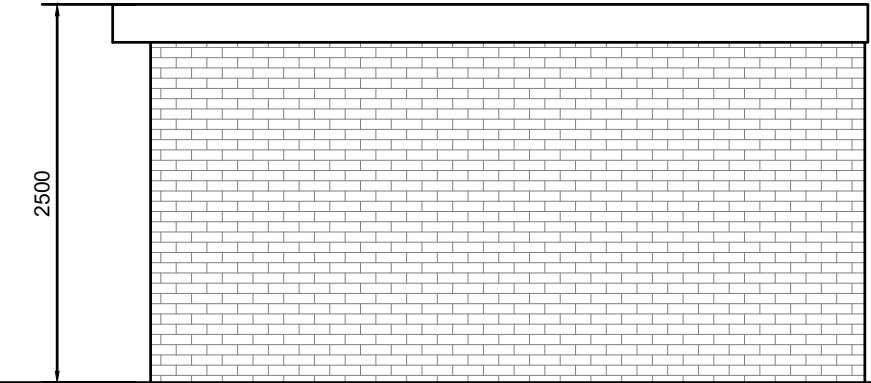


Proposed Side Elevation
Scale:1:50

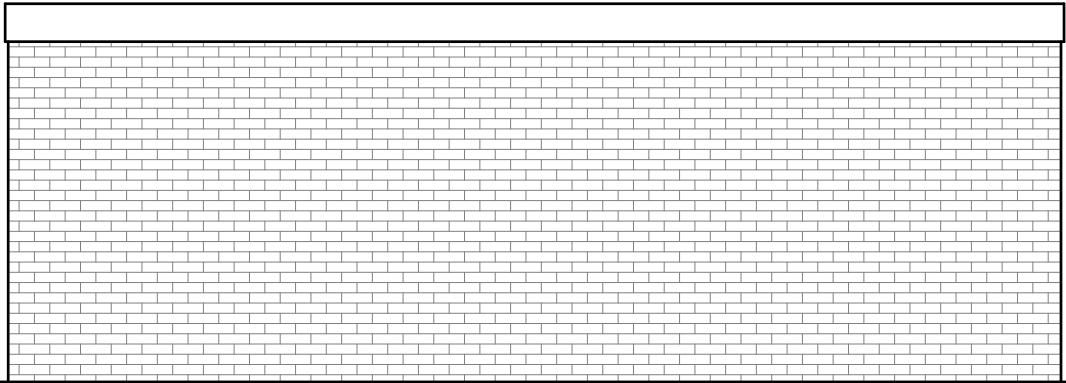

Proposed Rear Elevation
Scale:1:50

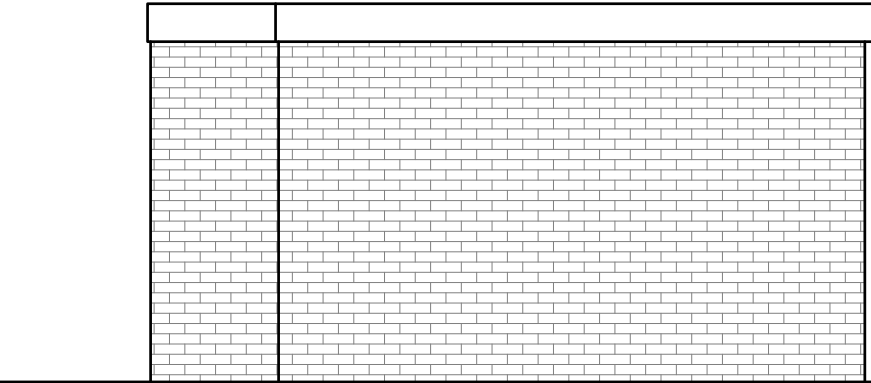

Proposed Side Elevation
Scale:1:50

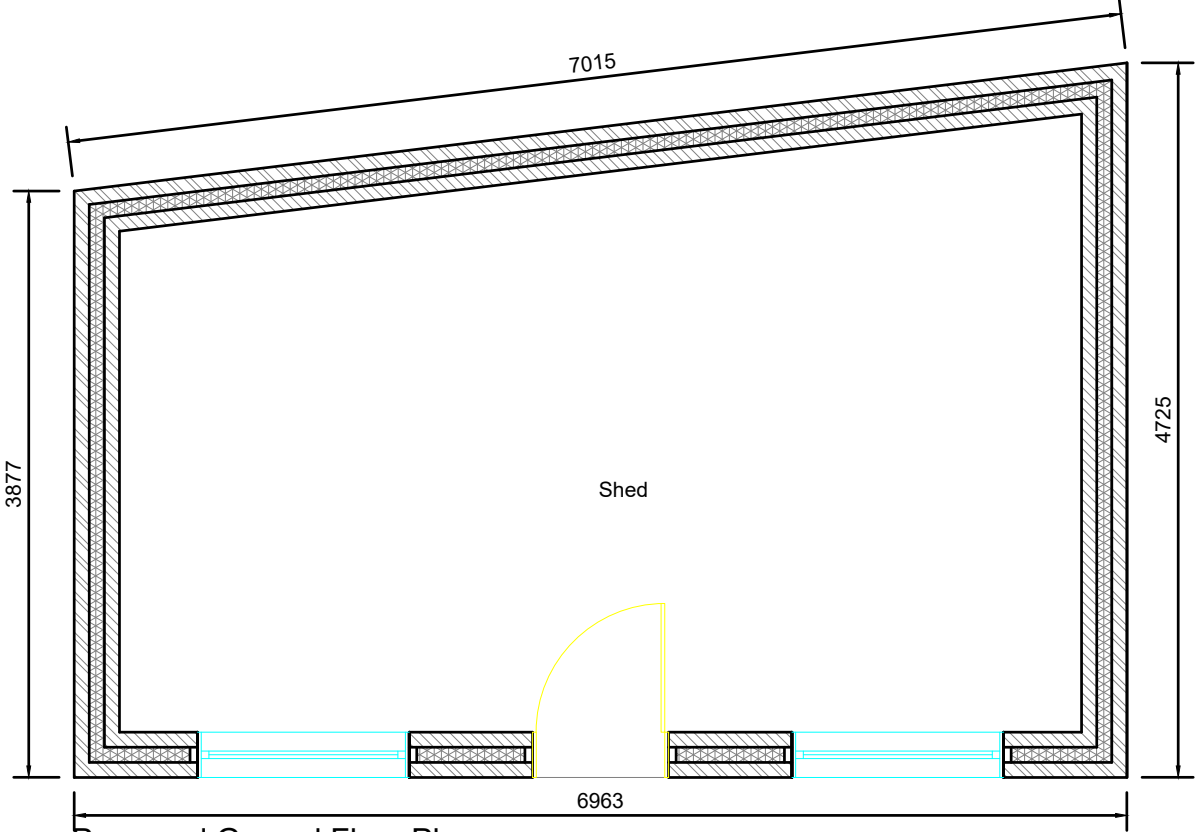

Proposed Ground Floor Plan
Scale:1:50



Dimensions to be verified on site
DO NOT SCALE FROM THIS DRAWING.
Any areas indicated on this drawing are for guidance only.
No responsibility is taken for their accuracy.
This drawing is the property of
BANCIL PROPERTY CONSULTANTS LTD
Copyright is reserved by them and the drawing is issued on the
condition that it is not copied, reproduced, retained or disclosed
to any unauthorised person, either wholly or in part without the
consent in writing of
BANCIL PROPERTY CONSULTANTS LTD

Site Address:
21 Raynton Drive,
Hayes,
Middlesex,
UB4 8BE

Client Detail:
21 Raynton Drive,
Hayes,
Middlesex,
UB4 8BE

Title:
Proposed Ground Floor Plan
Proposed Elevations
Scale: 1:50 Paper Size: A3

Drawn By: NM
Checked By: DB
Date: 05/2026
Drawing No. PL3/SM/3555 - 01

Revisions:		
Rev	Revision	Date